


PLAT of SURVEY

William B. Heller, L.S. 1202, 863 S. 9th St., Salina, KS 67401, PH: 620-245-8023, email: willyboskilly@yahoo.com

S.E. 1/4, Section 26, T19S-R1W

Max M. & Nancy C. Thomas
105 Flintlock CT
Peachtree City, GA 30269
Deed Book 645, Page 3917

Survey requested by Pete Thomas
Date: May 21, 2009

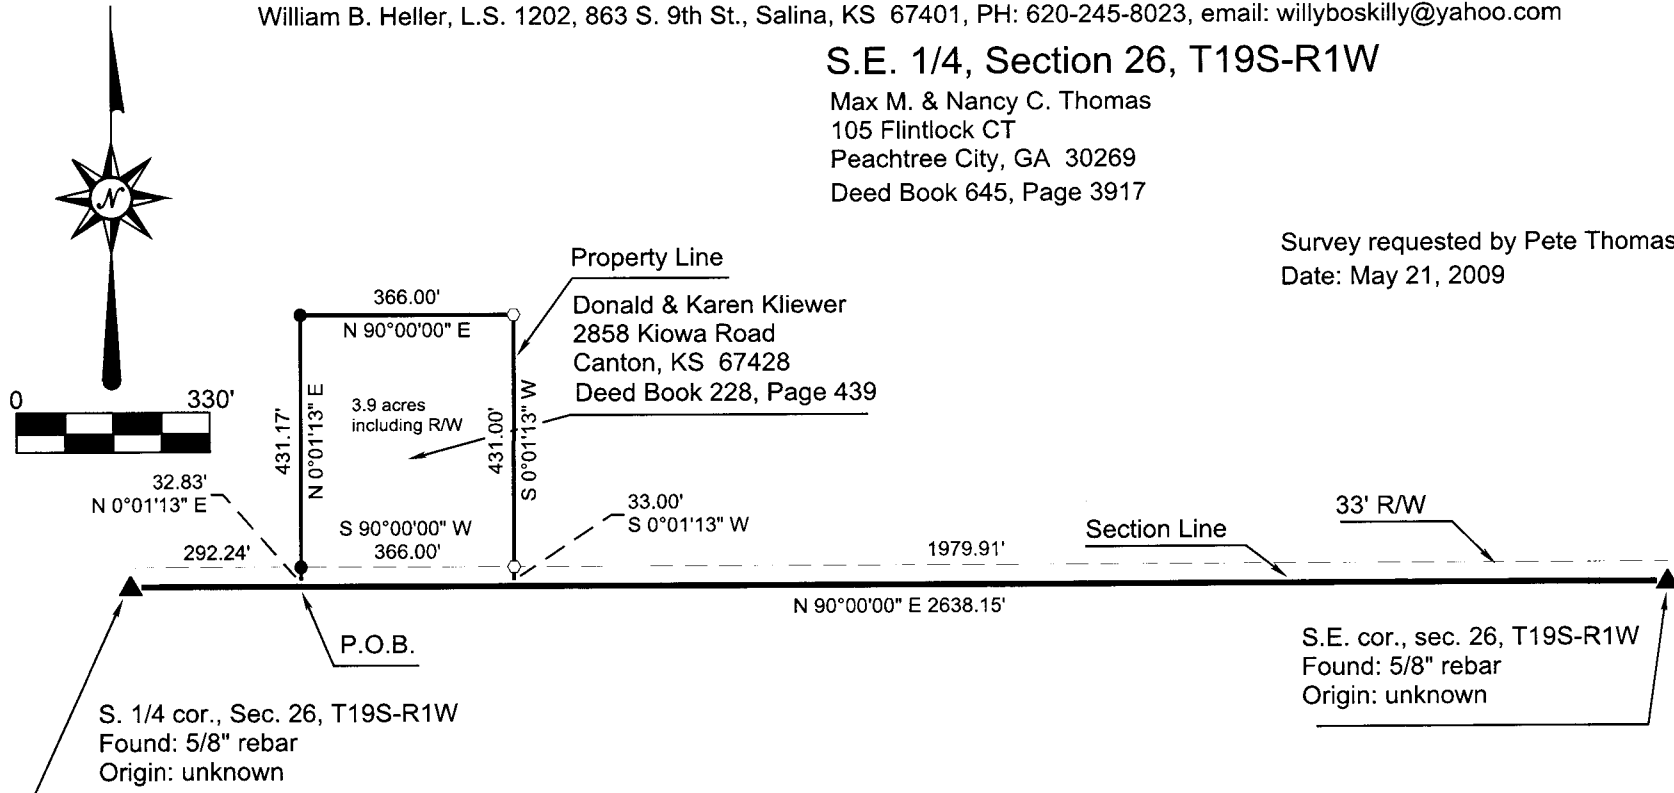

LEGEND

- Found Rebar
- SET 1/2\" x 24\" rebar and I.D. cap
- ▲ Section Corner Found
- P.O.B. Point Of Beginning

FILE NAME

THOMAS26-19-1.TRV

SCALE

330 Ft/In

DATE

5-21-2009

DRAWN BY

W.B. Heller

JOB

Thomas

REVISION

1/1

SHEET

1/1

This map drawn with TRAVERSE PC, Software