



SURVEY FOR: John Fattig  
DESCRIPTION: A portion of the Southeast Quarter of Section 26,  
Township 19 South, Range 2 West of the 6th Principal Meridian  
as described on the attached sheets.

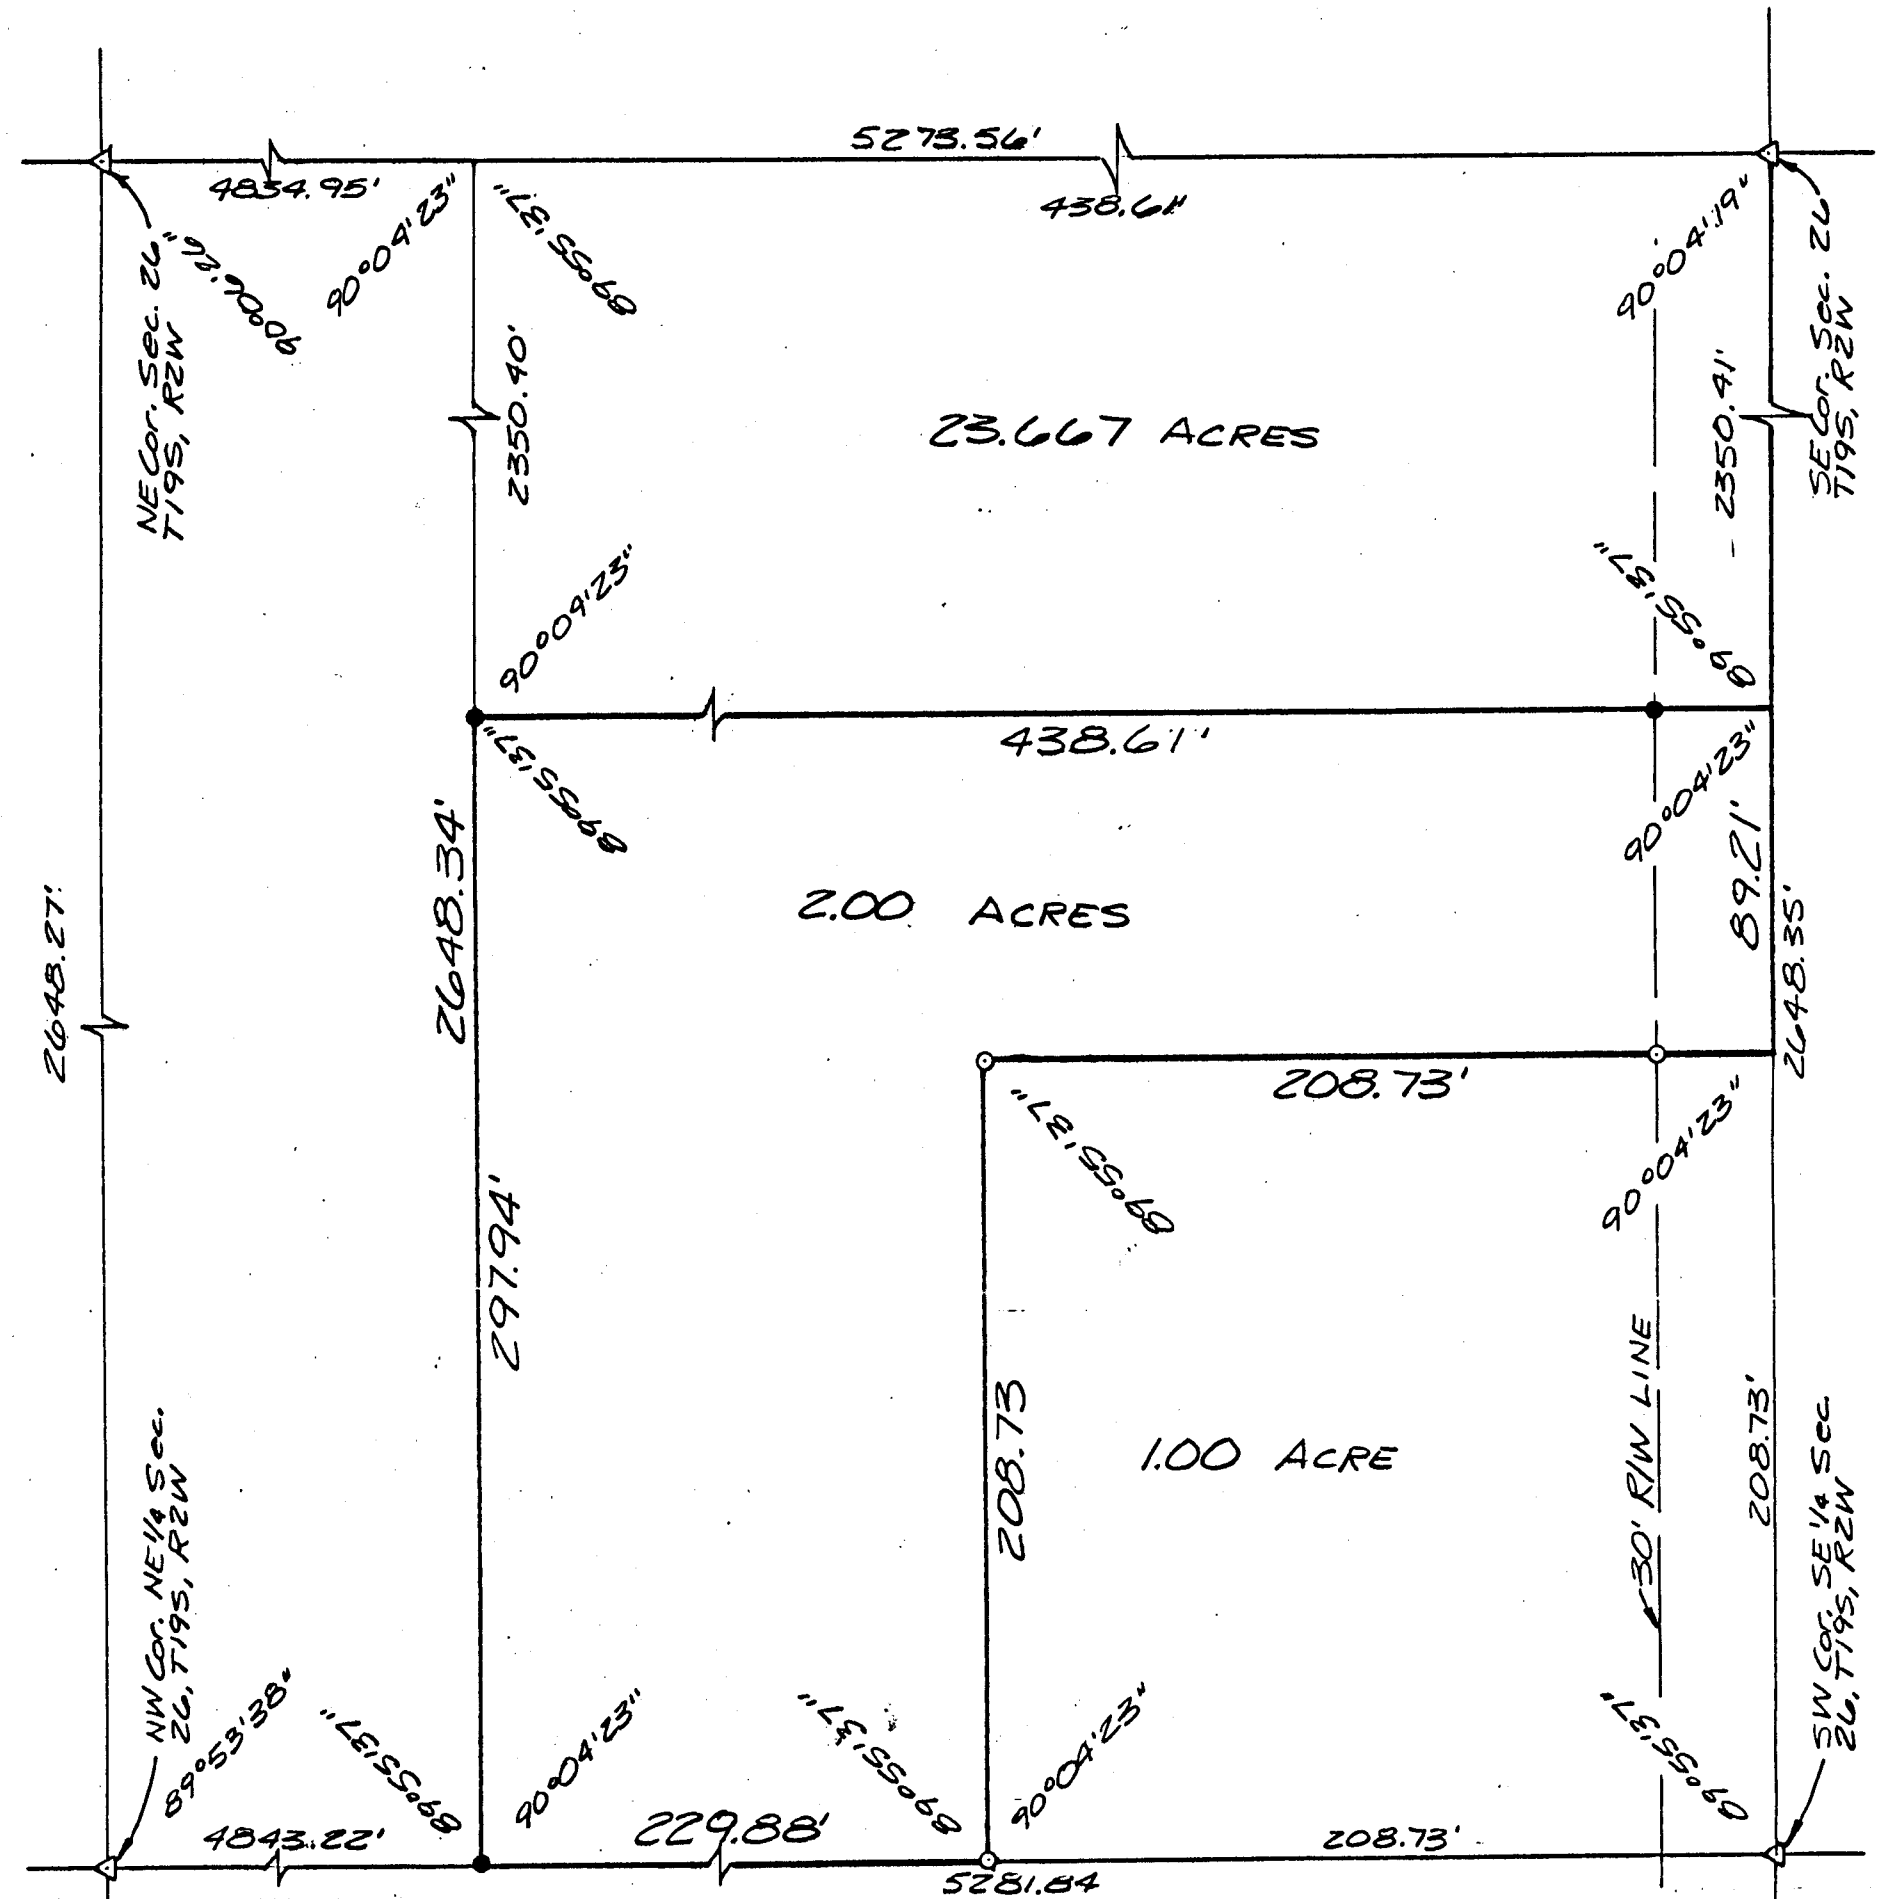

- LEGEND
- SECTIONAL MONUMENT FOUND
  - IRON PIN FOUND
  - 5/8"x24" IRON REBAR SET

SCALE 1"=50'

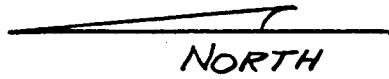

SURVEYOR'S CERTIFICATE:

I hereby certify this plat to be a true, correct  
and complete representation of the property described  
above and on the attached sheets as surveyed under  
my supervision, this 17th of July, 1987.



*Daniel E. Garber*  
Daniel E. Garber RLS #683

|   |                |
|---|----------------|
| SURVEY FOR: John Fattig                                                                              |                |
| BY: Garber Surveying Service, P.A.<br>217 East 1st, Suite 16<br>Hutchinson, KS 67501<br>316-665-7032 |                |
| PROJ NO: G87-360                                                                                     | DATED: 7-17-87 |