

For: Robert L. Toews
484 Kiowa Road
McPherson, KS 67401

Date: August 8, 2016


A 5.8 Parcel Located in
The S.E. 1/4 Section 26,
T19S-R5W

Robert L. & Diane J. Toews
Family Trust
The S.E. 1/4, Sec. 26, T19S-R5W
Deed BK. 463, Page 3927, etc.
N89°12'32"W

Scale: 1" = 200'

Legend

- ▲ = Section Corner Found
- = 1/2" x 24" rebar & I.D. cap set
- P.O.B. = Point of Beginning
- ⌘ = Section Line
- ℙ = Property Line
- G.L.O. = General Land Office

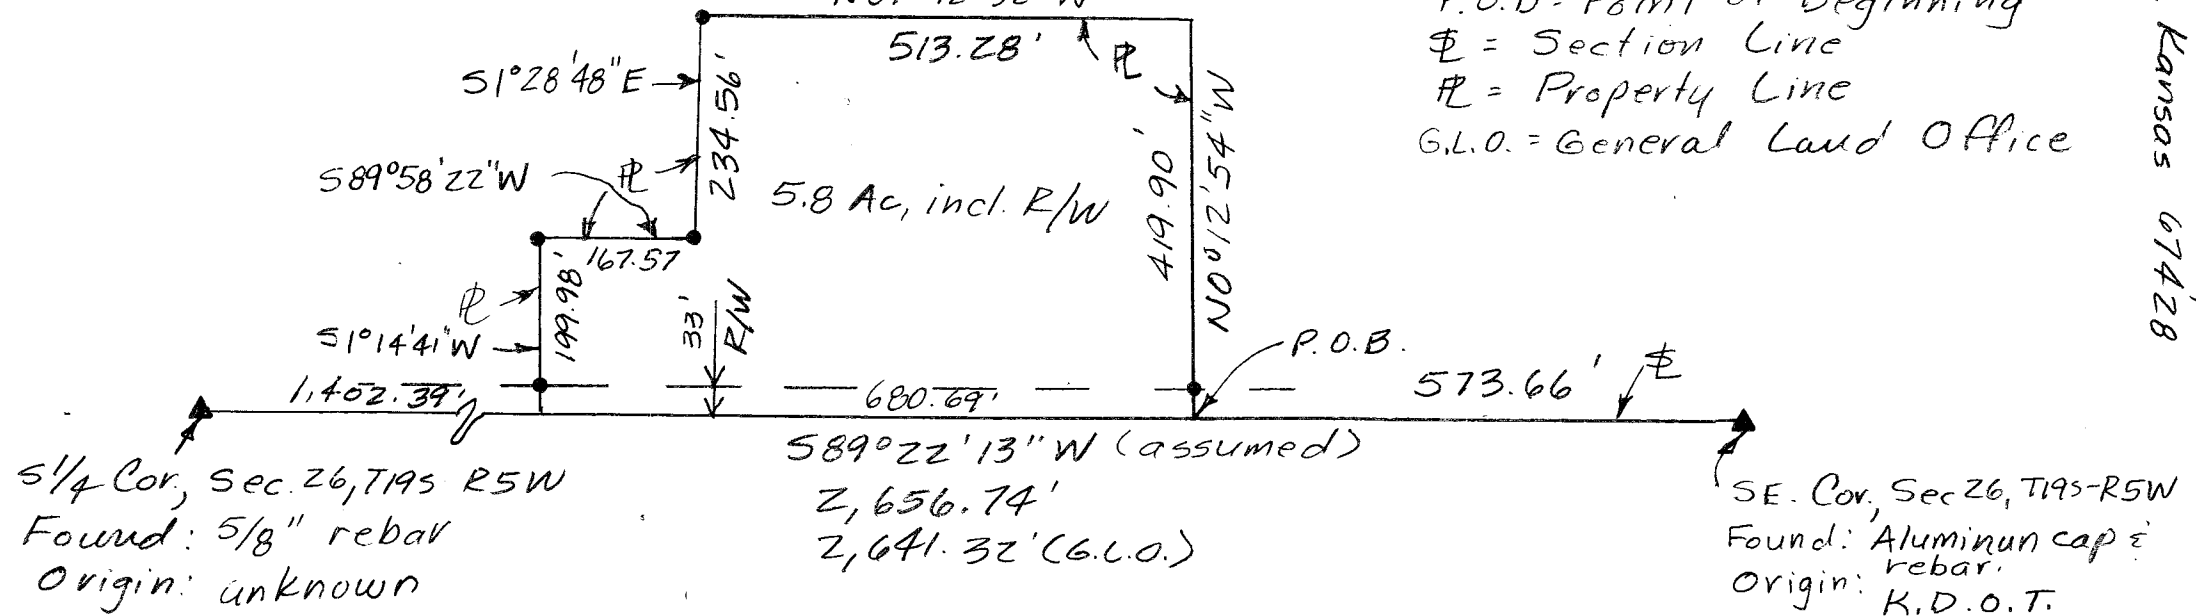

Plat of Survey
Heller Boundary Surveys, William B. Heller, Ph: 620-245-8023
406 N. Kansas Avenue, Canton, Kansas 67428

Note: All distances are calculated / measured distances.