
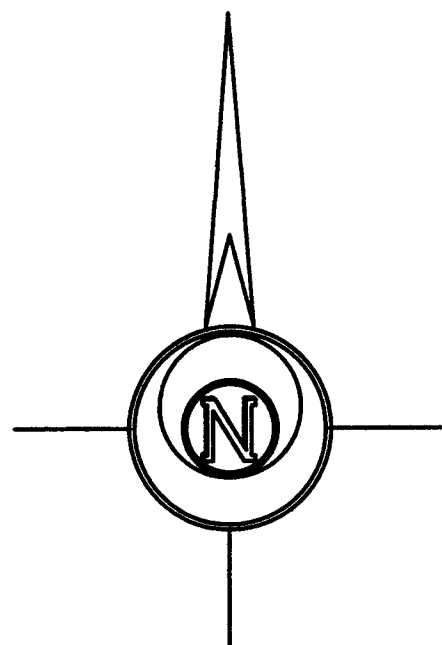


Copyright © 2022 Garber Surveying Service, P.A. Saved: 2/10/2022 10:12:49 AM by: K200K
Plot Date & Time: Thursday, February 10, 2022 10:13:02 AM Dwg Path: E:\JLD\PROJECTS\2021\20211175\20211175.dwg Modified: KME Auto S Ground.dwg

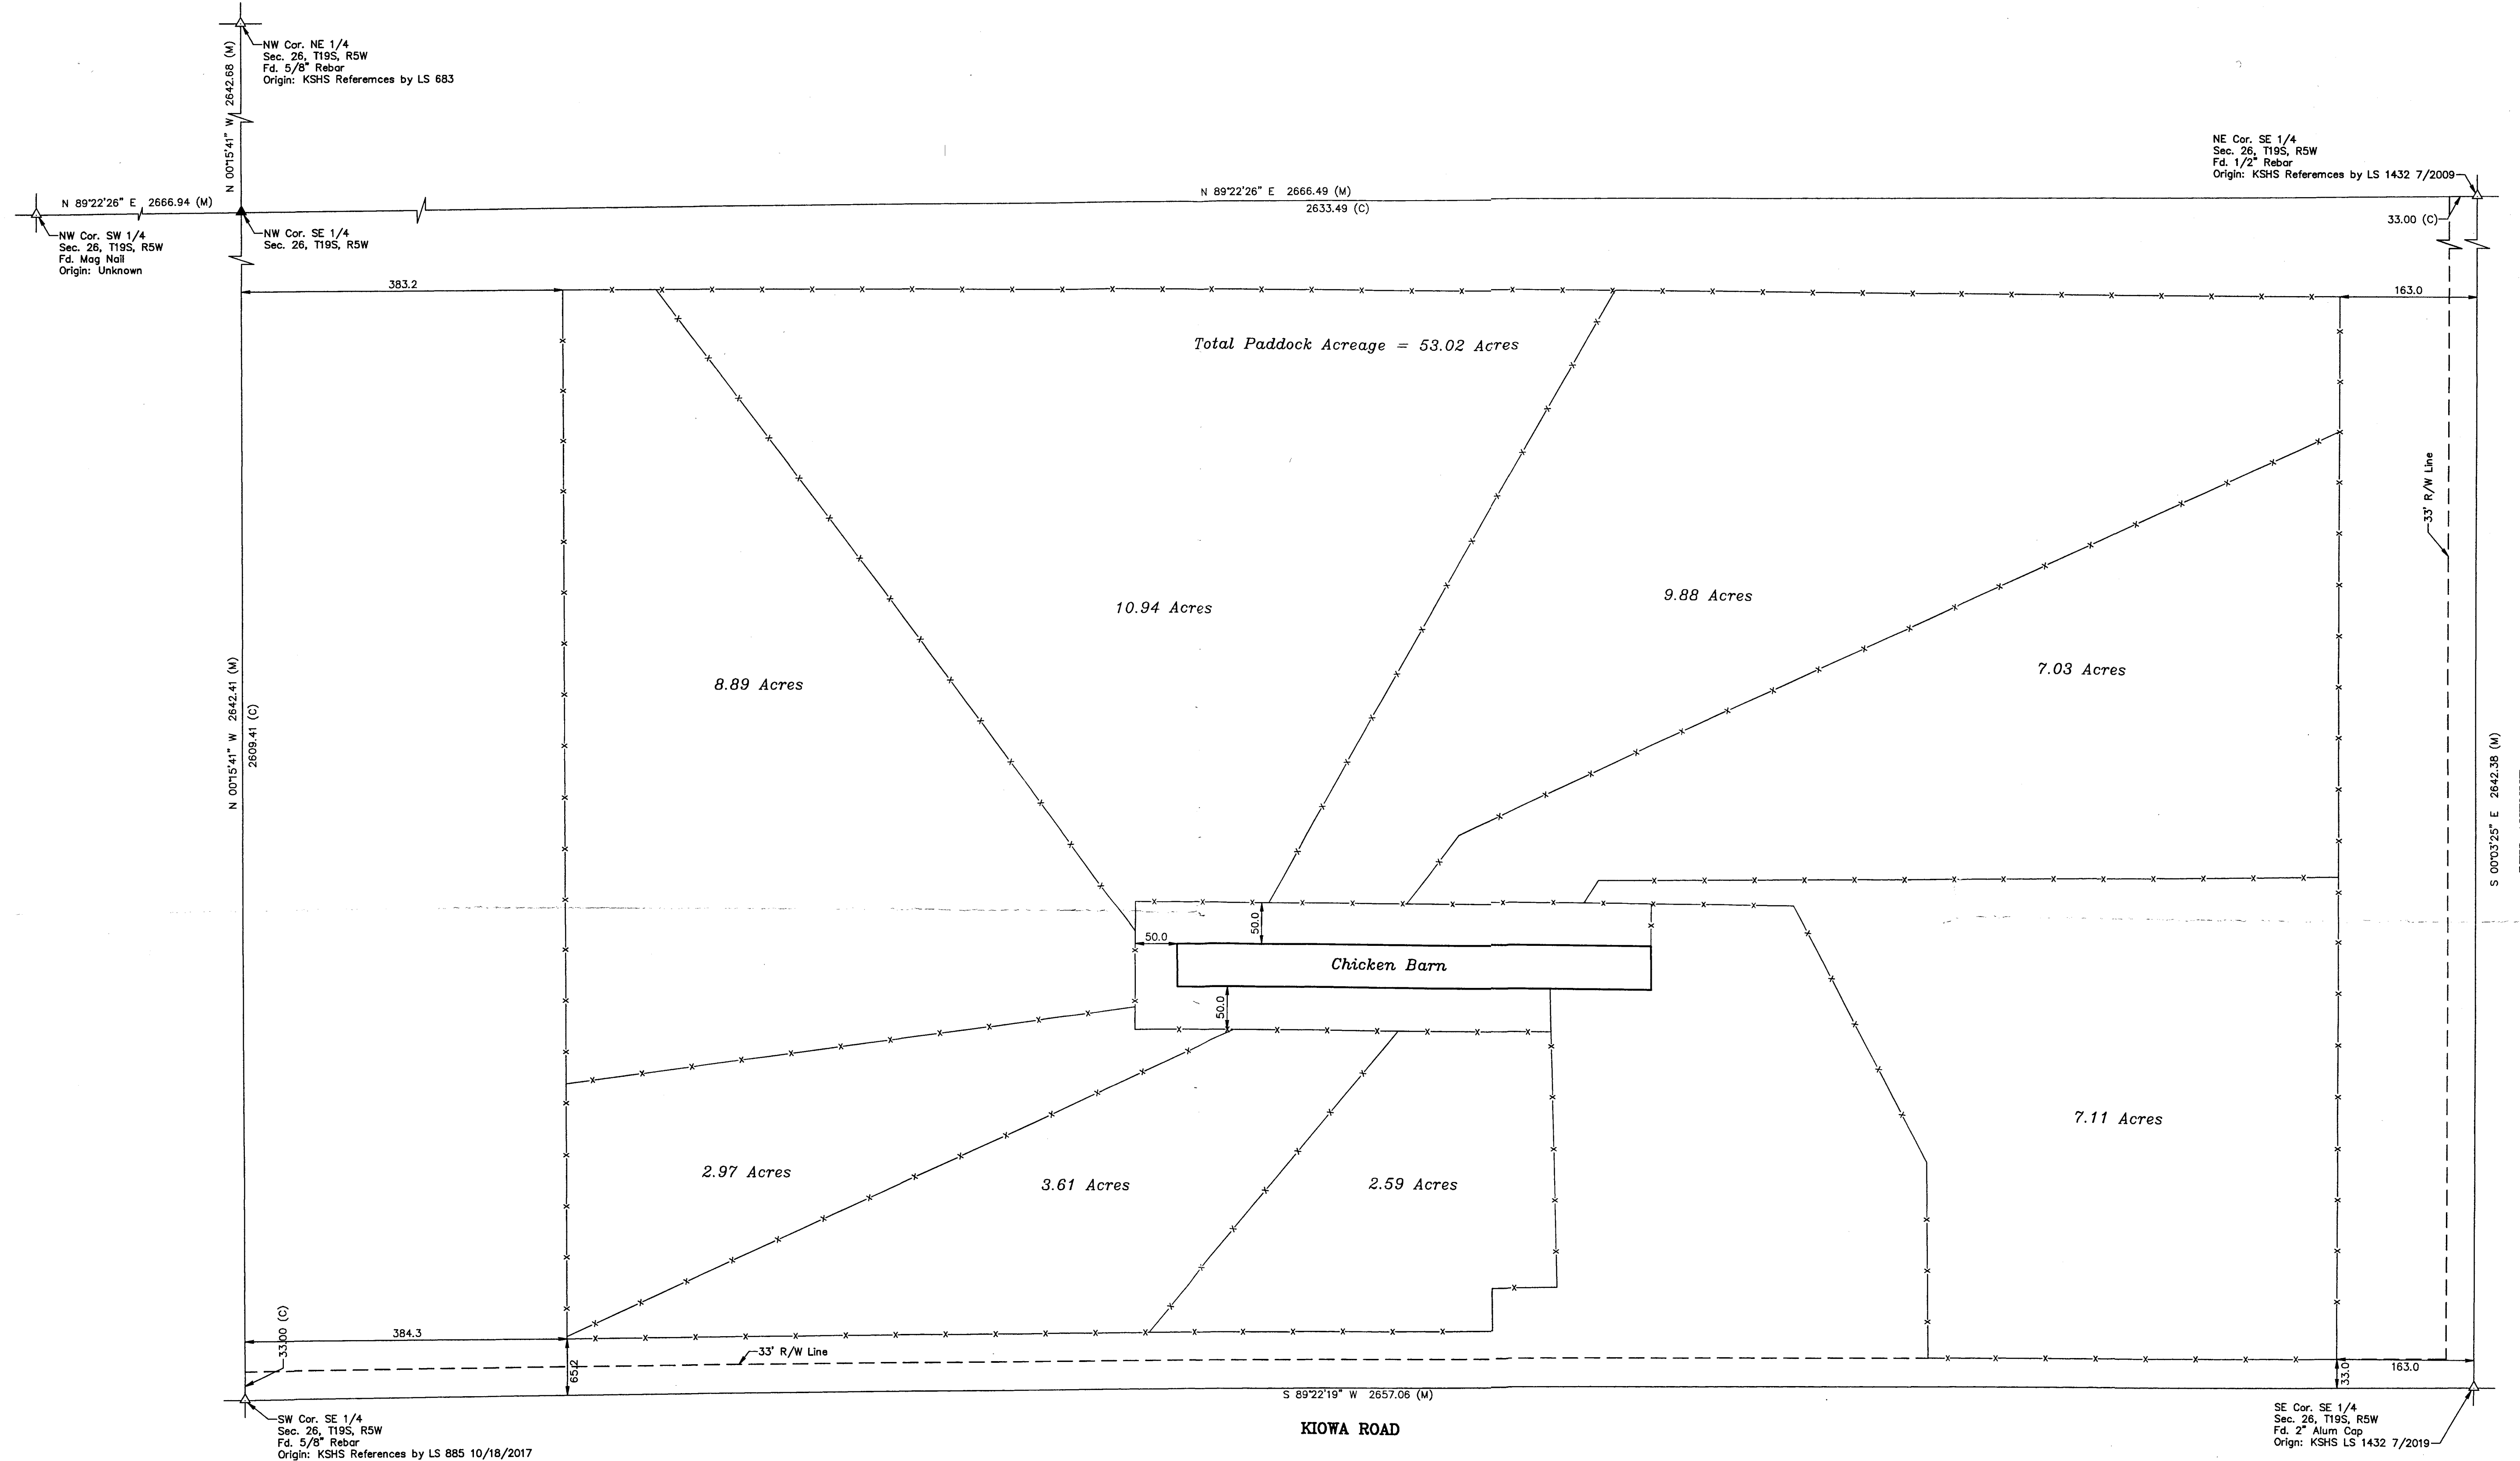


100 0 100 200 300
BASIS OF BEARING = NAD 83 KANSAS SOUTH ZONE

LEGEND
△ - Sectional Monument Found
▲ - Section Monument Set (5/8" x 24" Iron Rebar w/GSS CLS 52 Cap)
- - - Fence
- - - 33' R/W Line
(C) - Calculated
(M) - Measured

SURVEYOR'S NOTE:
1. Survey was made as per client request and no title work has been provided to the surveyor; therefore, the number and extent of easements and/or rights-of-way of record affecting said property has not been verified by this Survey.

SURVEYOR'S CERTIFICATE:
I hereby certify this plat to be a true, correct and complete representation of the property described hereon, as surveyed under my supervision, this 10th day of February, 2022.

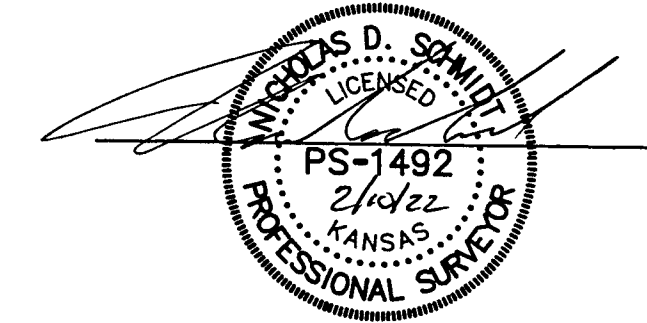

Prepared For:		Description:	
KELLY TOEWS		A PORTION OF THE SE 1/4 SECTION 26, T19S, R5W McPHERSON COUNTY, KANSAS	
Prepared By:		Garber Surveying Service, P.A.	
GSS HUTCHINSON 2908 North Plum St. 67502 Ph. 620-665-7032 (Main Office)		BRANCH OFFICES: MCPHERSON Ph. 620-241-4441 SALINA Ph. 785-404-6302 MANHATTAN Ph. 785-320-4810 NEWTON Ph. 316-283-5053 WICHITA Ph. 316-260-9933	
Drawn By: KDZ	Scale: 1"=100'	Date of Field Work: November 11, 2021	Job No:
Checked By: NDS	Date: 2/10/2022	Sheet 1 of 1 Sheet(s)	G2021-1175