


A SURVEY IN THE NE 1/4 NW 1/4
SECTION 26, T21S, R2W

1/4 Cor.
Bet. 26 & 23

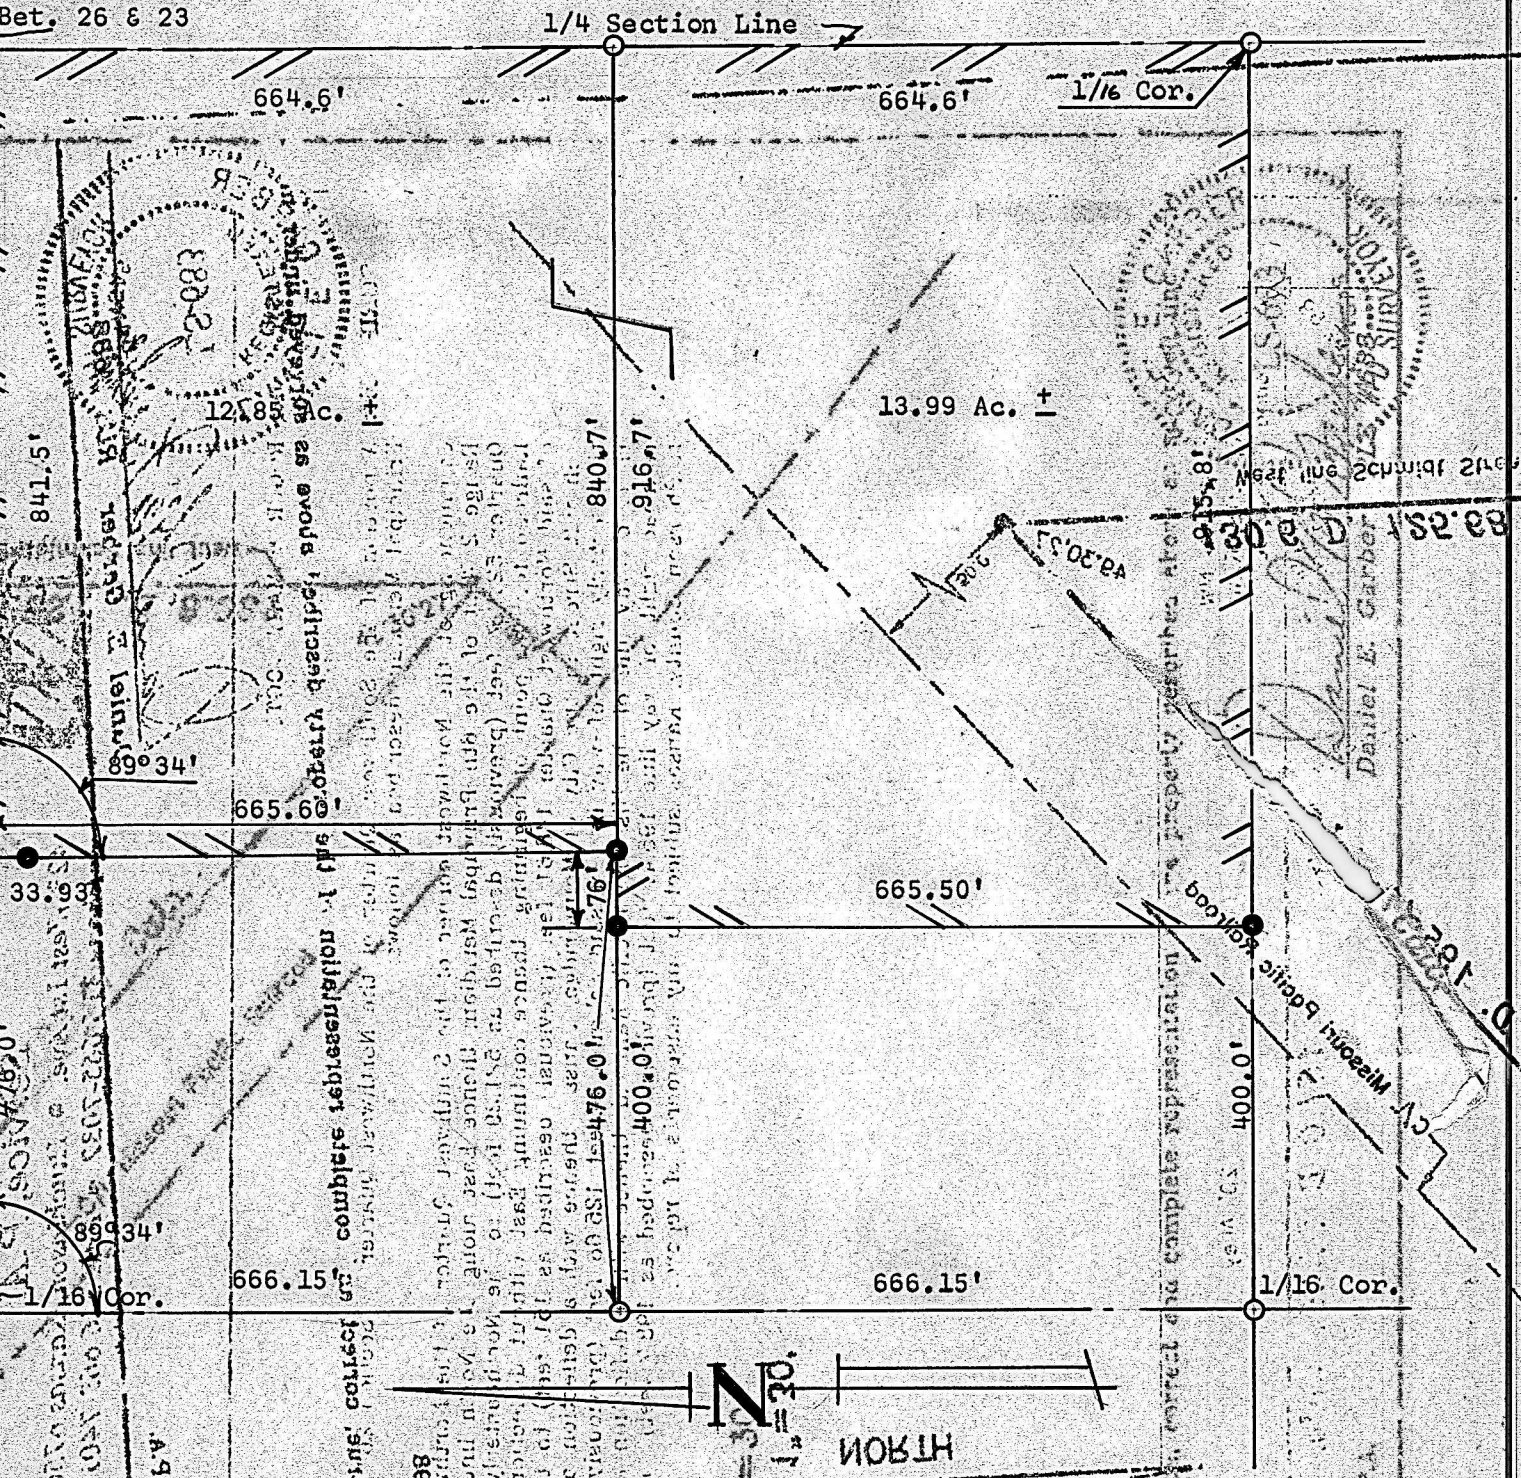

Pins Found This Survey
Pins Set This Survey

State of Kansas
County of McPherson

I, Francis Rankin, County Engineer of McPherson, County, Kansas do hereby certify that under my supervision a survey was made in the NE 1/4 NW 1/4 Section 26, T21S, R2W of the 6th P.M. and described as follows:

Beginning at the NE corner of the NW 1/4 Section 26, T21S, R2W; thence south along 1/4 section line 1329.2 feet; thence west along 1/16 line 915.8 feet; thence north 665.50 feet to a point; thence east 76.0 feet to a point; thence north to section line 665.60 feet; thence east 841.5 feet to place of beginning and that the accompanying plat is a true exhibit of said survey as far as it is known to me.

Survey called for by Moundridge School Board

Signed this 4 day of March 1964.

Francis Rankin
McPherson County Engineer
McPherson, Kansas