


Saved 4/11/2014 11:23:22 AM by KLOUTZEN
Plot Date & Time Friday, April 11, 2014 1:55:29 PM Dwg Path U:\LDD\GSSFILES\2014\20140160 C3d\dwg\20140160 KP Auto SPC 1502 (ModtoGnd) No Datum

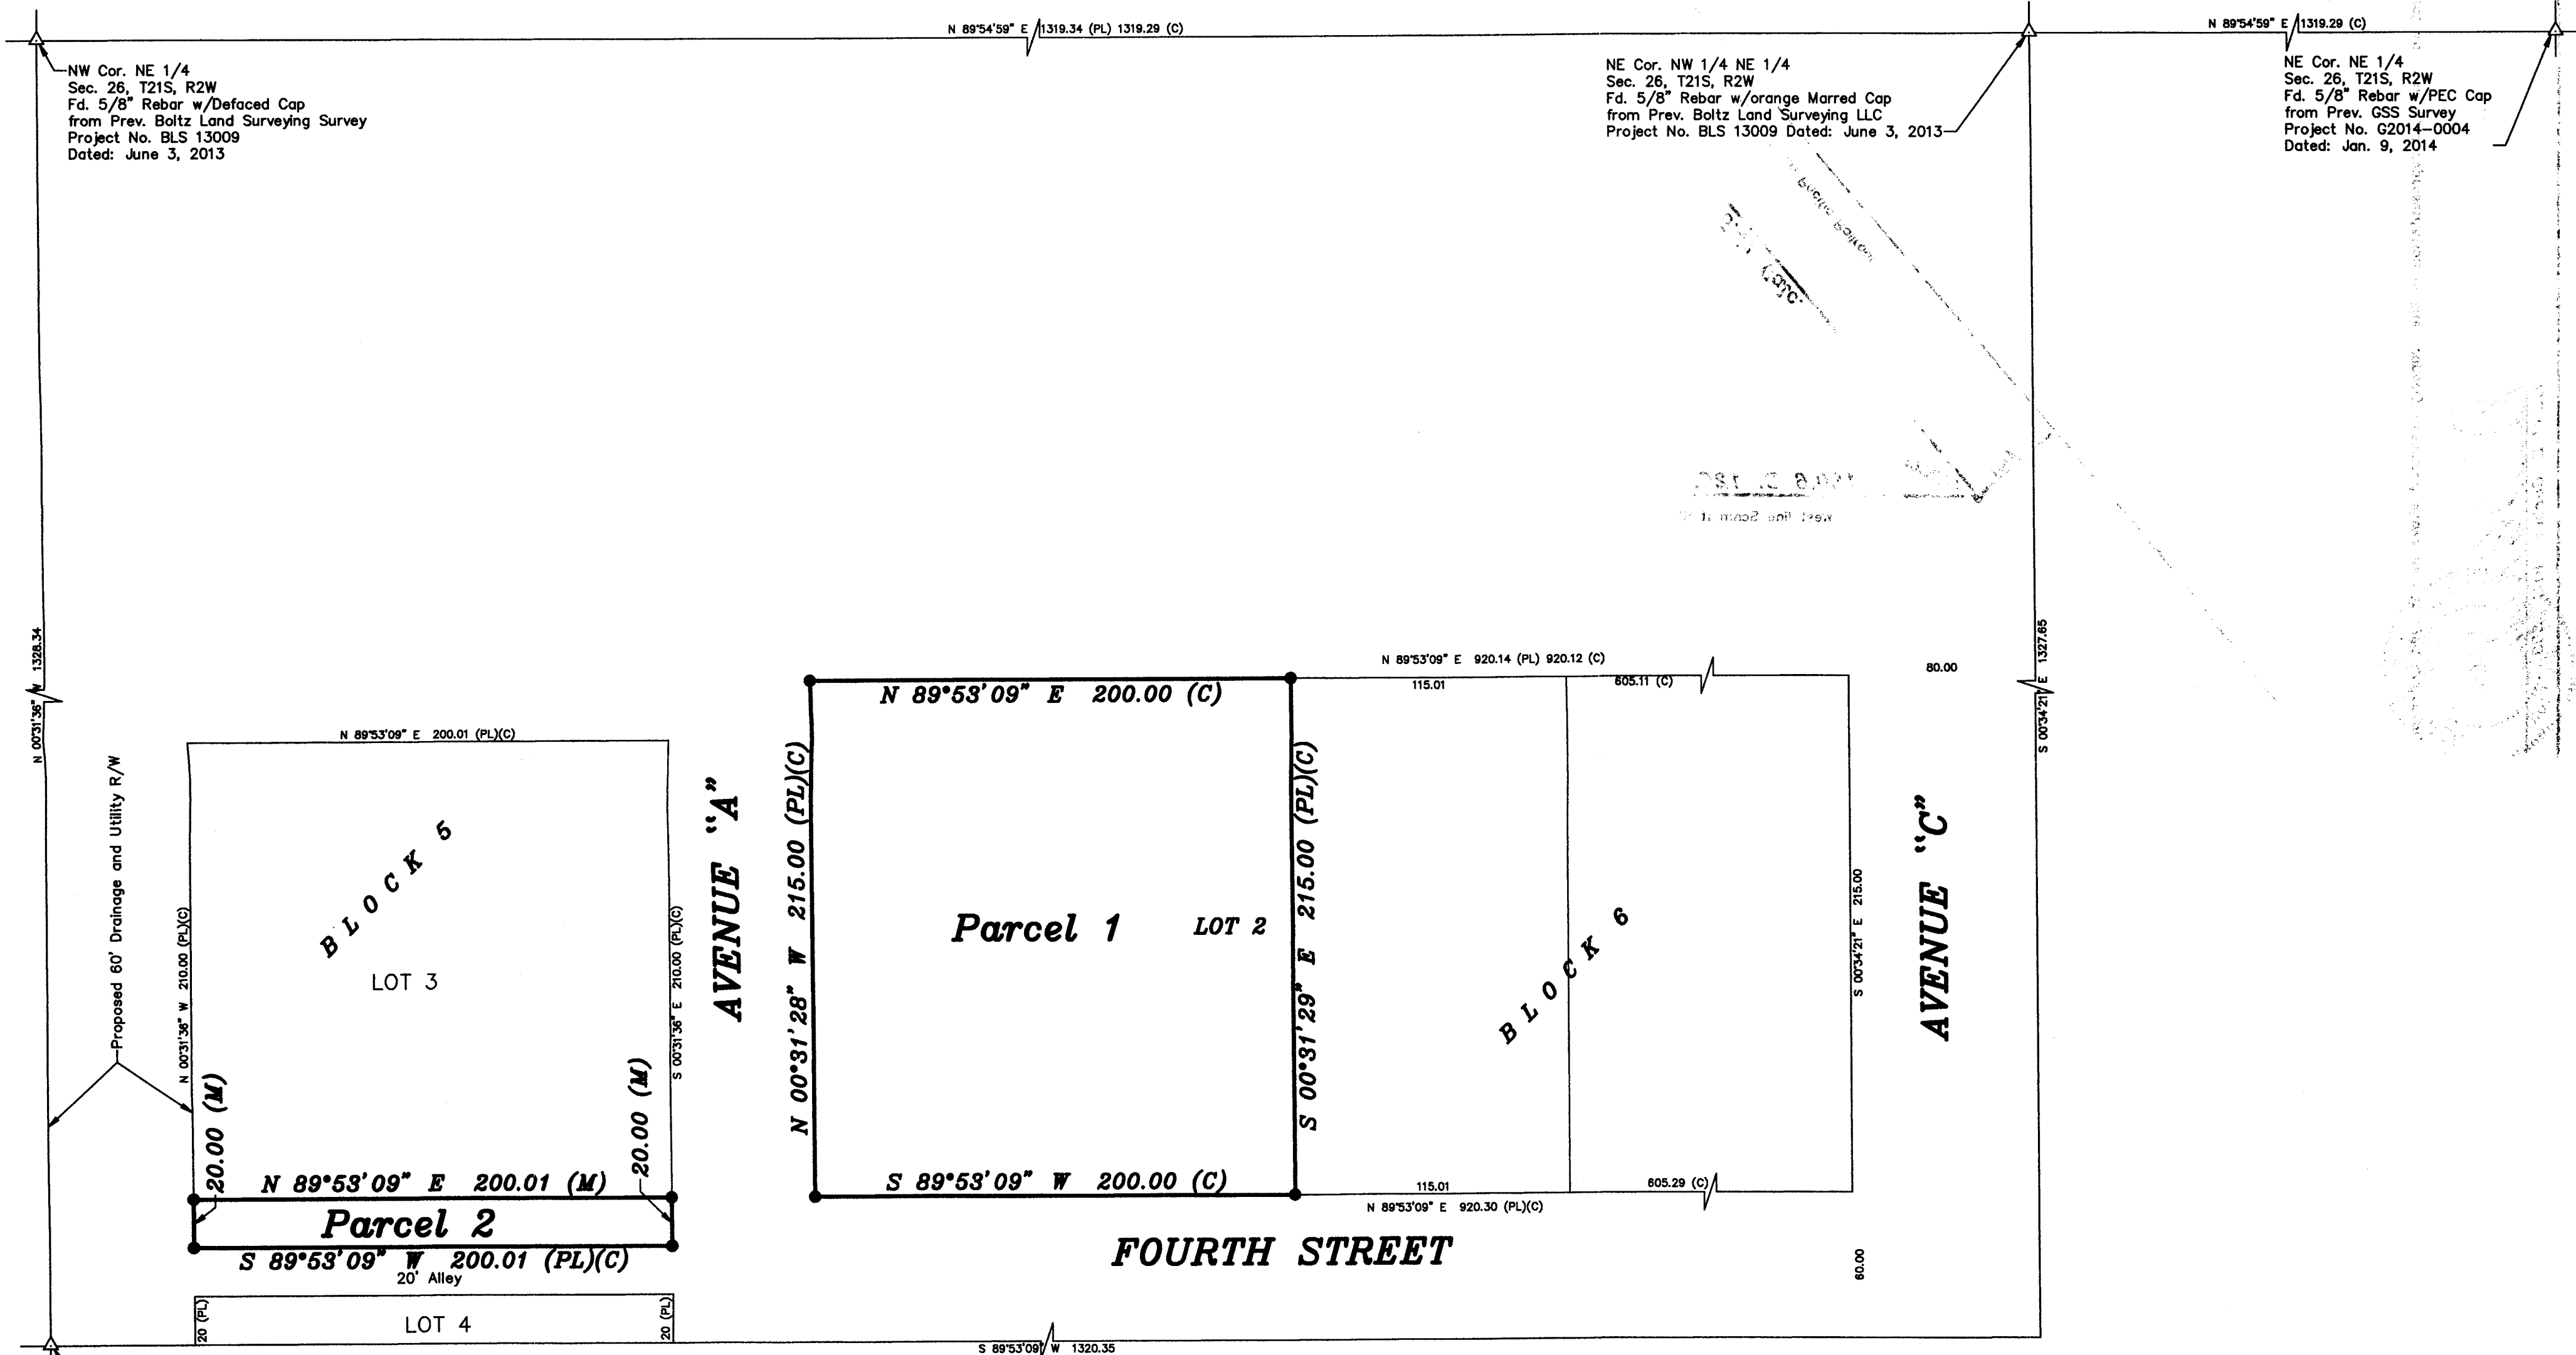


NW Cor. NE 1/4
Sec. 26, T21S, R2W
Fd. 5/8" Rebar w/Defaced Cap
from Prev. Boltz Land Surveying Survey
Project No. BLS 13009
Dated: June 3, 2013

NE Cor. NW 1/4 NE 1/4
Sec. 26, T21S, R2W
Fd. 5/8" Rebar w/orange Marred Cap
from Prev. Boltz Land Surveying LLC
Project No. BLS 13009 Dated: June 3, 2013

NE Cor. NE 1/4
Sec. 26, T21S, R2W
Fd. 5/8" Rebar w/PEC Cap
from Prev. GSS Survey
Project No. G2014-0004
Dated: Jan. 9, 2014

SW Cor. N 1/2 NE 1/4
Sec. 26, T21S, R2W
Fd. 1" Pipe
from Plat

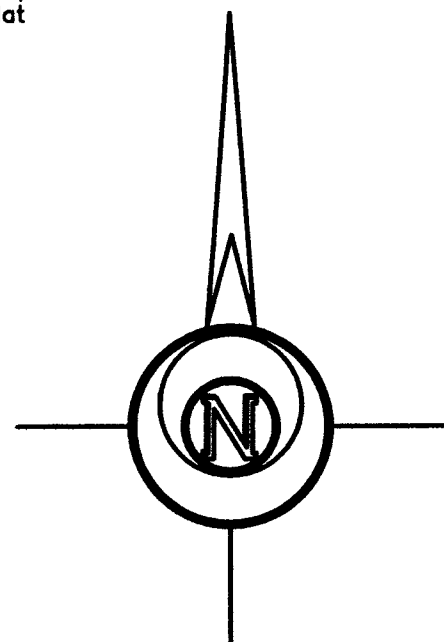

BASIS OF BEARING = NAD 83 KANSAS SOUTH ZONE

DESCRIPTION:

Parcel 1

The West 200.00 feet of Lot 2, Block 6 of the Moundridge Commercial Development No. 2, City of Moundridge, McPherson County, Kansas.

Parcel 2


The South 20.00 feet of Lot 3, Block 1 of the Moundridge Commercial Development No. 2, City of Moundridge, McPherson County, Kansas.

LEGEND

- △ - Sectional Monument Found
- - 5/8" x 24" Iron Rebar Set w/G.S.S. Cap
- (C) - Calculated
- (M) - Measured
- (PL) - Platted

SURVEYOR'S CERTIFICATE:

I hereby certify this plat to be a true, correct and complete representation of the property described hereon, as surveyed under my supervision, this 11th day of April, 2014.

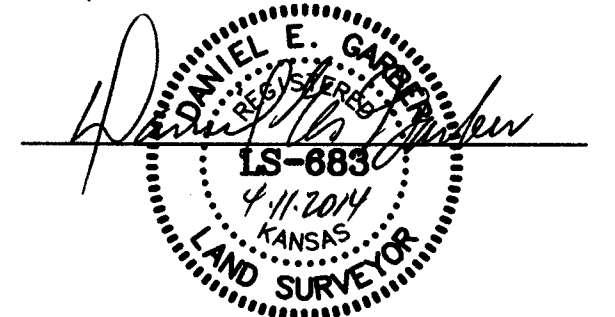

Prepared For:		Description:	
CITY OF MOUNDRIDGE		A PORTION OF THE NE 1/4 SECTION 26, T21S, R2W MCPHERSON COUNTY, KANSAS	
Prepared By:		Garber Surveying Service, P.A.	
GSS		HUTCHINSON (Main Office) 2908 North Plum St. 67502 Ph. 620-665-7032 Fax 620-663-7401 McPHERSON (Branch Office) 115 East Marlin 67460 Ph. 620-241-4441 Fax 620-241-4458 NEWTON (Branch Office) 511 North Poplar St. 67114 Ph. 316-283-5053 Fax 316-283-5073	
Drawn By: KLL	Scale: 1"=50'	Date of Field Work: March 17, 2014	Job No:
Checked By: DEG	Date: 04/11/2014	Sheet 1 of 1 Sheet(s)	G2014-160