

Plat of Survey


Heller Boundary Surveys, William B. Heller, P.L.S. 1202, Cell Ph: 620-245-8023, 406 N. Kansas Ave, Canton, KS 67428
 Parcels in The S.W. 1/4 Section 27, T17S-R2W

W. 1/4 Cor, Sec. 27, T17S-R2W
 Found: 5/8" rebar
 Origin: Duncan Durr

2,642.89' (P.S.)
 2,642.70'

Center Cor, Sec. 27, T17S-R2W
 Found: 5/8" rebar
 Origin: Duncan Durr

Note: All distances are calculated - measured distances.
 Note: The basis of bearings in on the section line between the S.W. corner of Section 27, T17S-R2W and the S. 1/4 corner of Section 27, T17S-R2W.

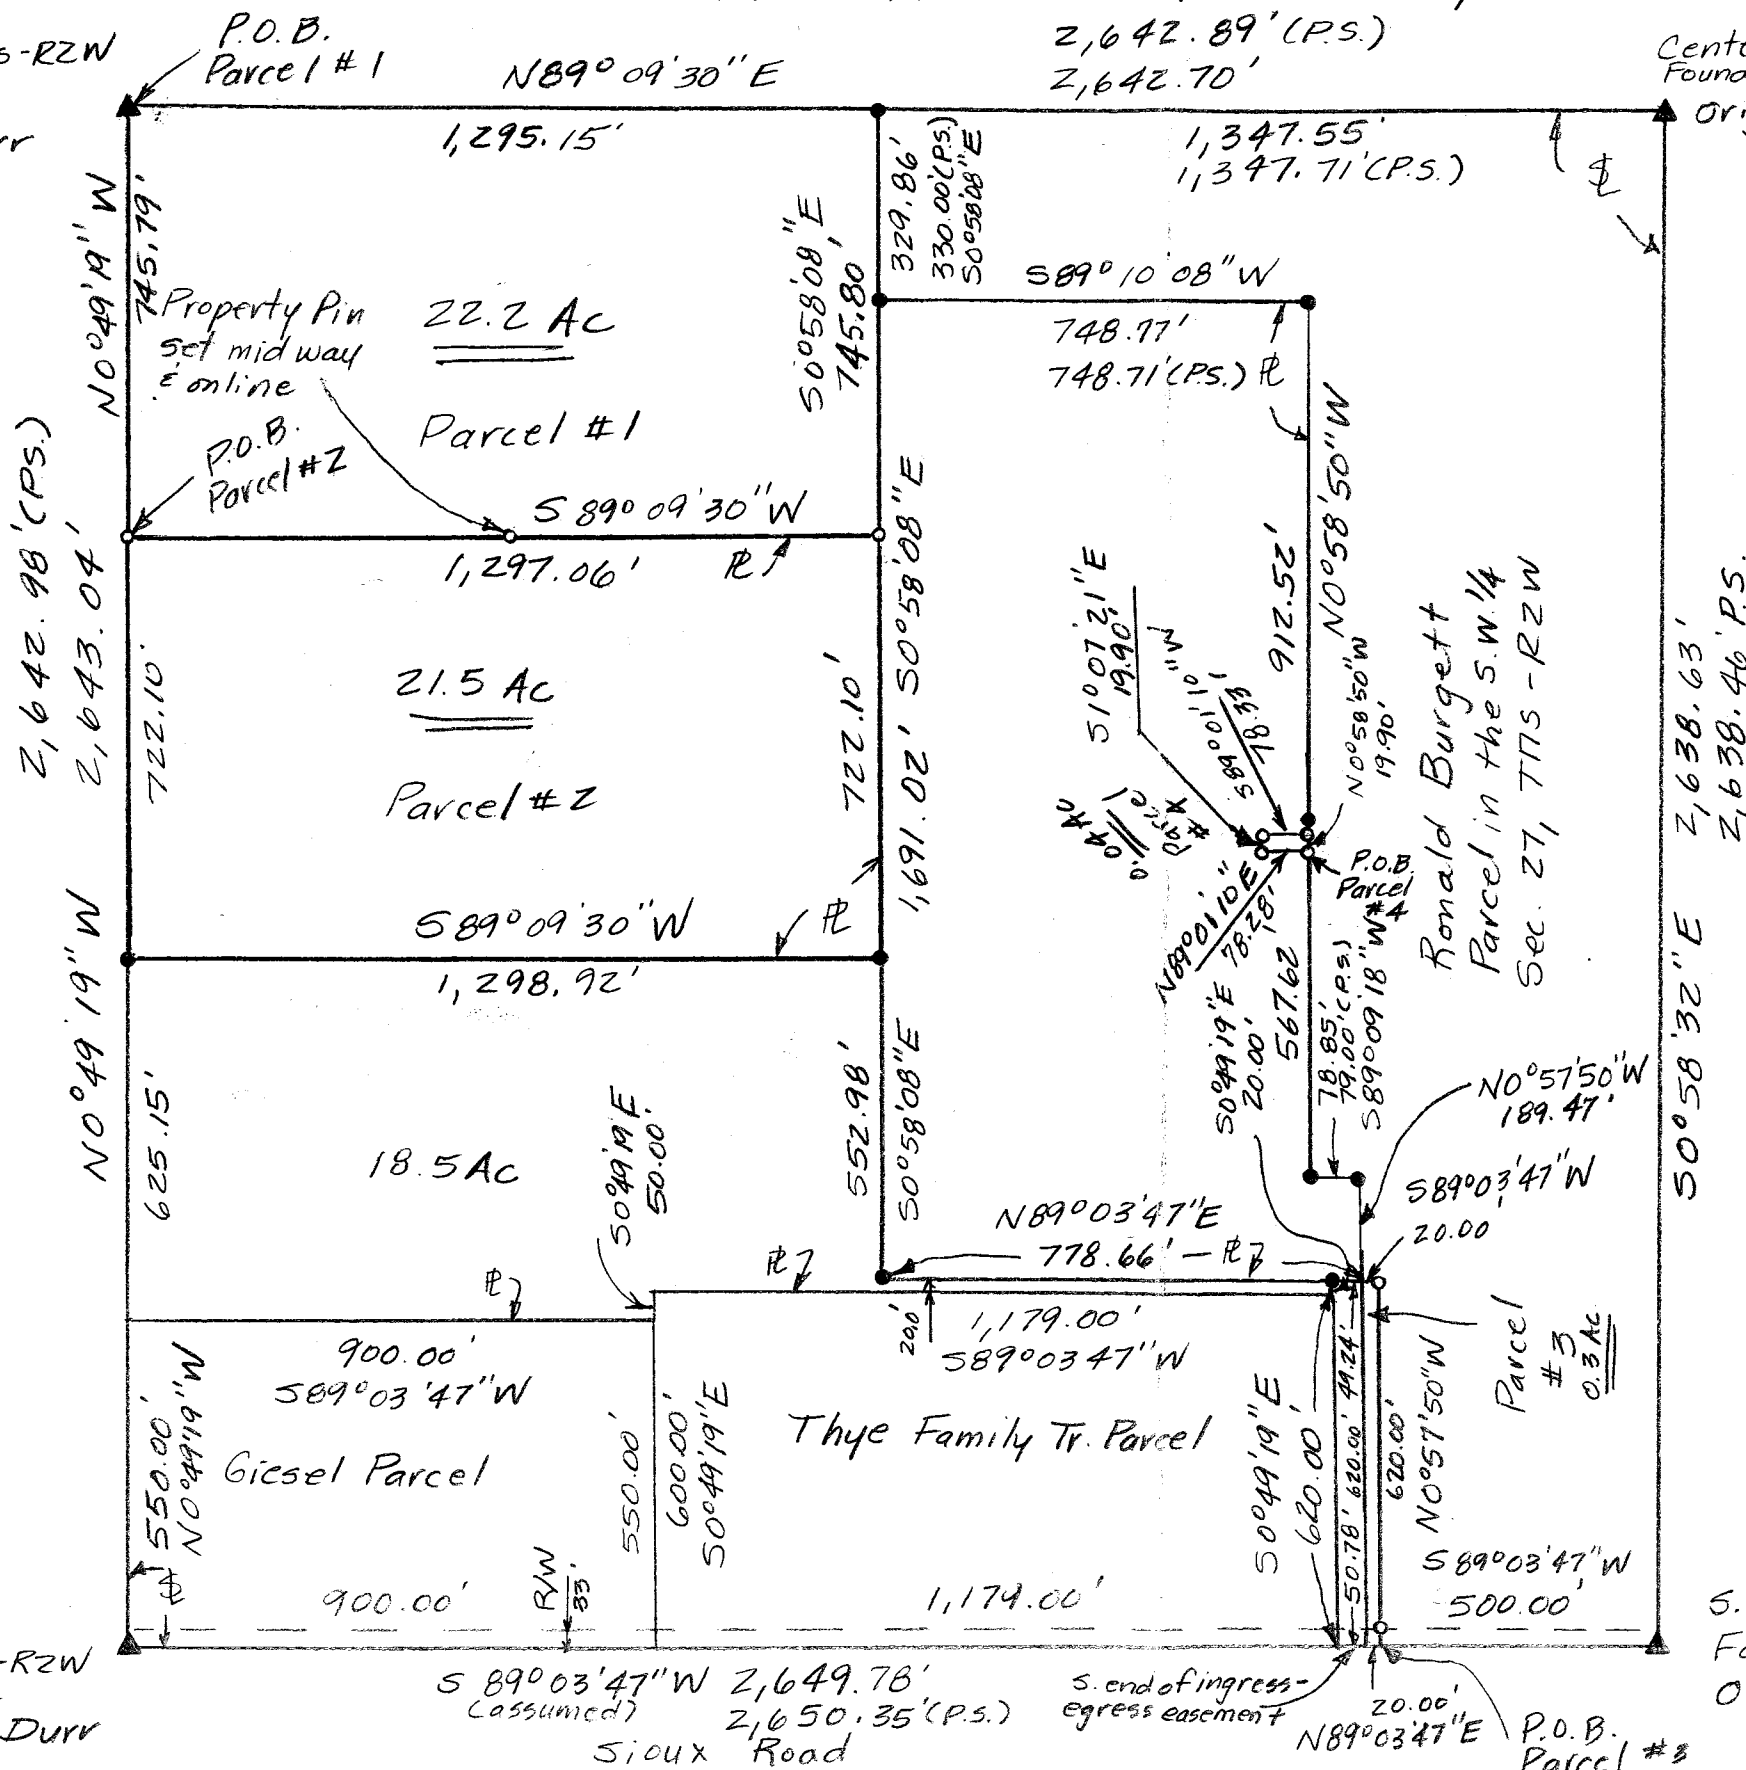

Scale: 1" = 330'

Legend

- ▲ = Section Corner Found
- = 1/2" rebar & "W.B. Heller, L.S. 1202" found
- = 1/2" x 24" rebar & I.D. cap set
- P.O.B. = Point of Beginning
- ⊥ = Section Line
- R = Property Line
- R/W = Public Road Right of Way
- (P.S.) = Previous Survey

For: Ronald Burgett
 2146 Sioux Road
 Gypsum, KS 67448

Date: December 28, 2018

S. 1/4 Cor, Sec. 27, T17S-R2W
 Found: 5/8" rebar
 Origin: Duncan Durr

Note: Field work performed in December of 2018.