


CERTIFICATE OF SURVEY

FORGY — ALLEN
REGISTERED LAND SURVEYORS
1043 GREELEY, SALINA, KANSAS

DESCRIPTION: The N1/2,N1/2,NE1/4,SE1/4; The S1/2,N1/2,NE1/4,SE1/4;
The N1/2,S1/2,NE1/4,SE1/4; The S1/2,S1/2,NE1/4,SE1/4;
The E1/2,E1/2,SE1/4,SE1/4; The W1/2,E1/2,SE1/4,SE1/4;
The E1/2,W1/2,SE1/4,SE1/4; The W1/2,W1/2,SE1/4,SE1/4;
All in Section 27, Township 17 South, Range 3 West of the
6th Principal Meridian in McPherson County, Kansas.

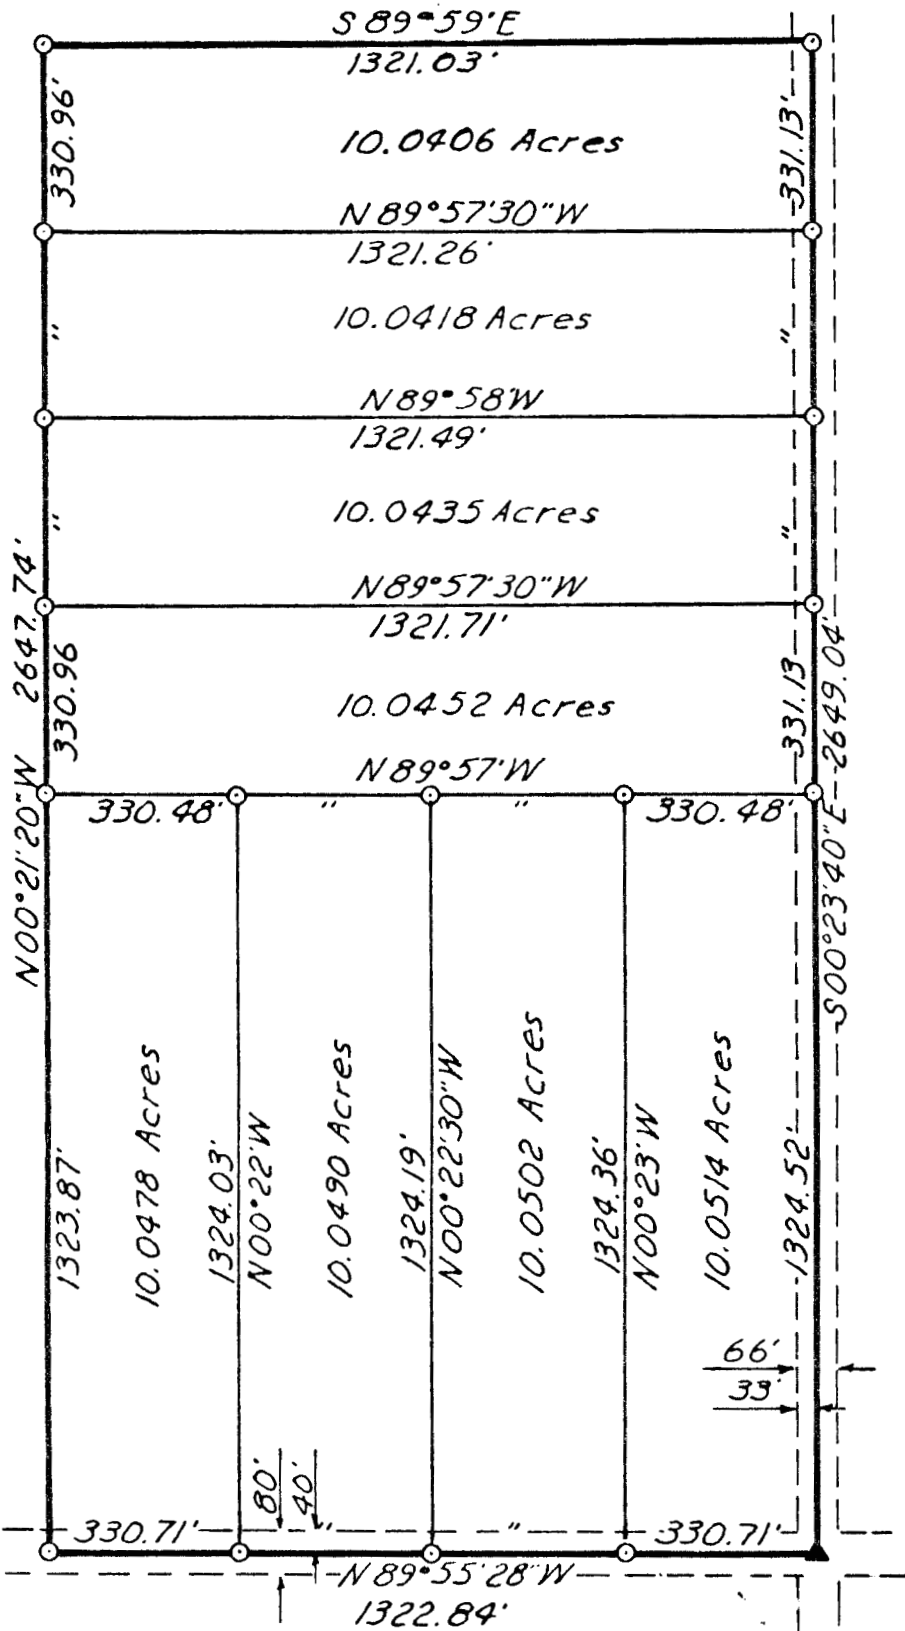

Scale 1" = 330'

LEGEND
○ — 5/8" Bar with Plastic Cap
▲ — Section Cor. (Found)
--- — County Road R/W

ORDERED: *Ralph A. Thorstenberg*

I HEREBY CERTIFY THAT THIS IS A TRUE AND
ACCURATE PLAT OF THE ABOVE DESCRIBED
PROPERTY.

SURVEYOR

DATE