
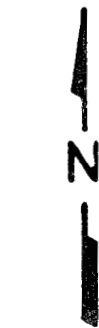


CERTIFICATE OF SURVEY

FORGY — ALLEN
REGISTERED LAND SURVEYORS
1043 GREELEY, SALINA, KANSAS

DESCRIPTION: The E1/2, E1/2, NE1/4, NE1/4; The W1/2, E1/2, NE1/4, NE1/4;
The E1/2, W1/2, NE1/4, NE1/4; The W1/2, W1/2, NE1/4, NE1/4;
The N1/2, N1/2, SE1/4, NE1/4; The S1/2, N1/2, SE1/4, NE1/4;
The N1/2, S1/2, SE1/4, NE1/4; The S1/2, S1/2, SE1/4, NE1/4;
All in Section 27, Township 17 South, Range 3 West of the
6th Principal Meridian in McPherson County, Kansas.

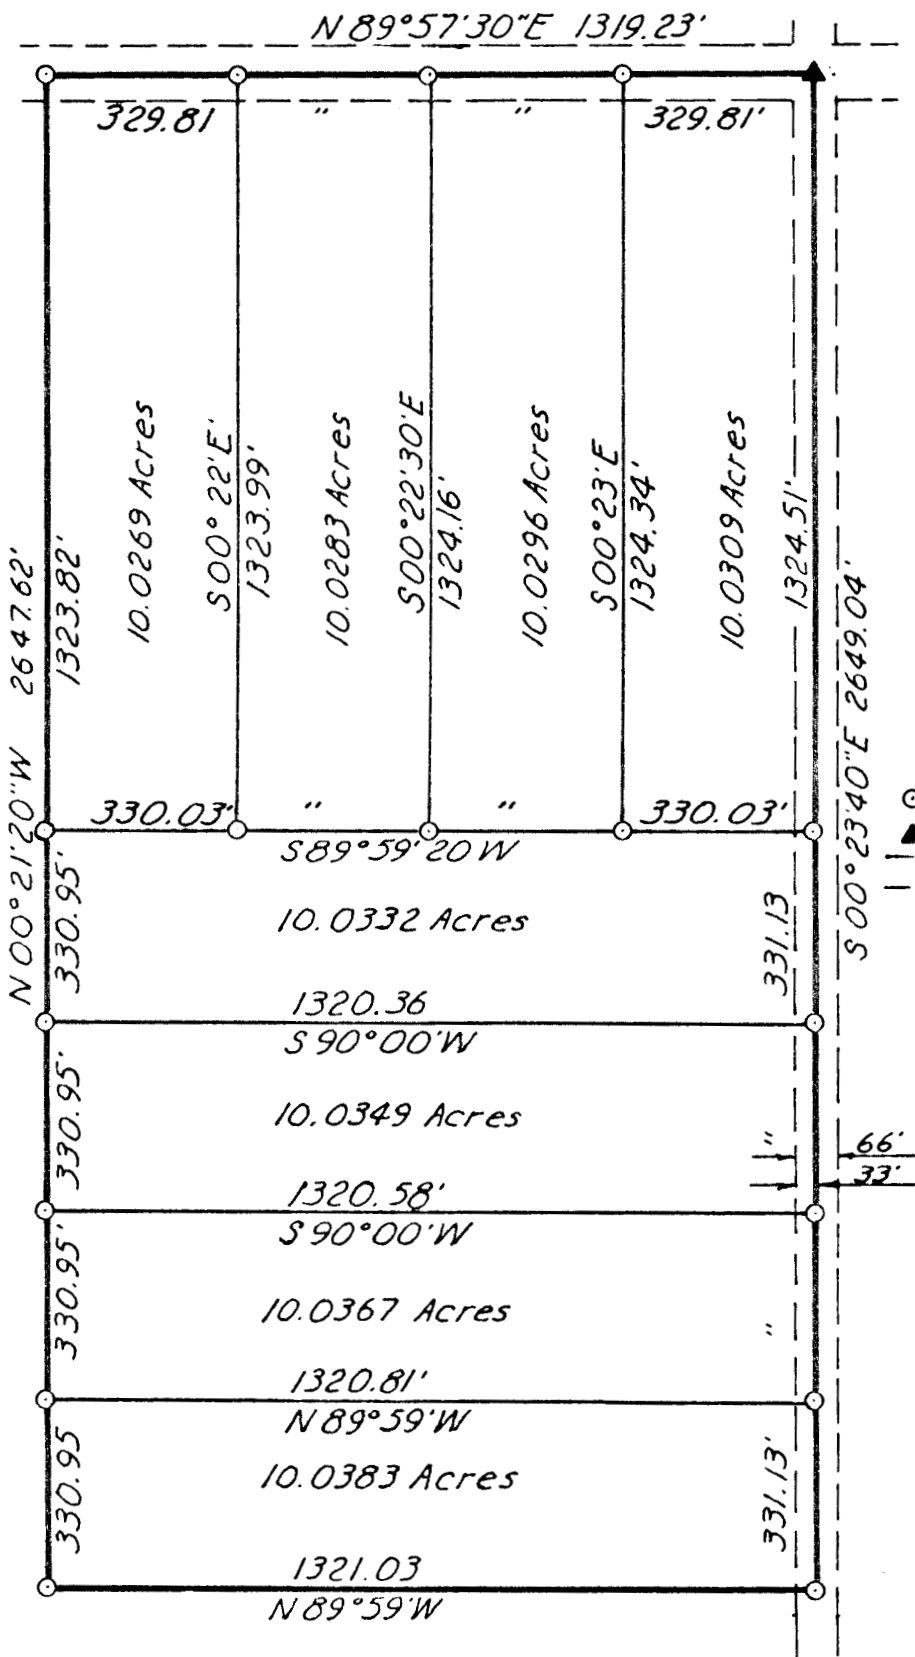

SCALE 1"=330' ±

LEGEND

- — 5/8" Bar with Plastic Cap
- ▲ — Section Cor. (Found)
- — County Road R/W

ORDERED: *Ralph A. Thorstenberg*

I HEREBY CERTIFY THAT THIS IS A TRUE AND
ACCURATE PLAT OF THE ABOVE DESCRIBED
PROPERTY.

SURVEYOR

DATE