


N.W. COR., SEC. 27, T18S-R5W
SET 5/8" X 24" REBAR
ORIGIN: MP. CO.

N.E. COR., SEC. 27, T18S-R5W
FOUND 5/8" REBAR
ORIGIN: MP. CO.

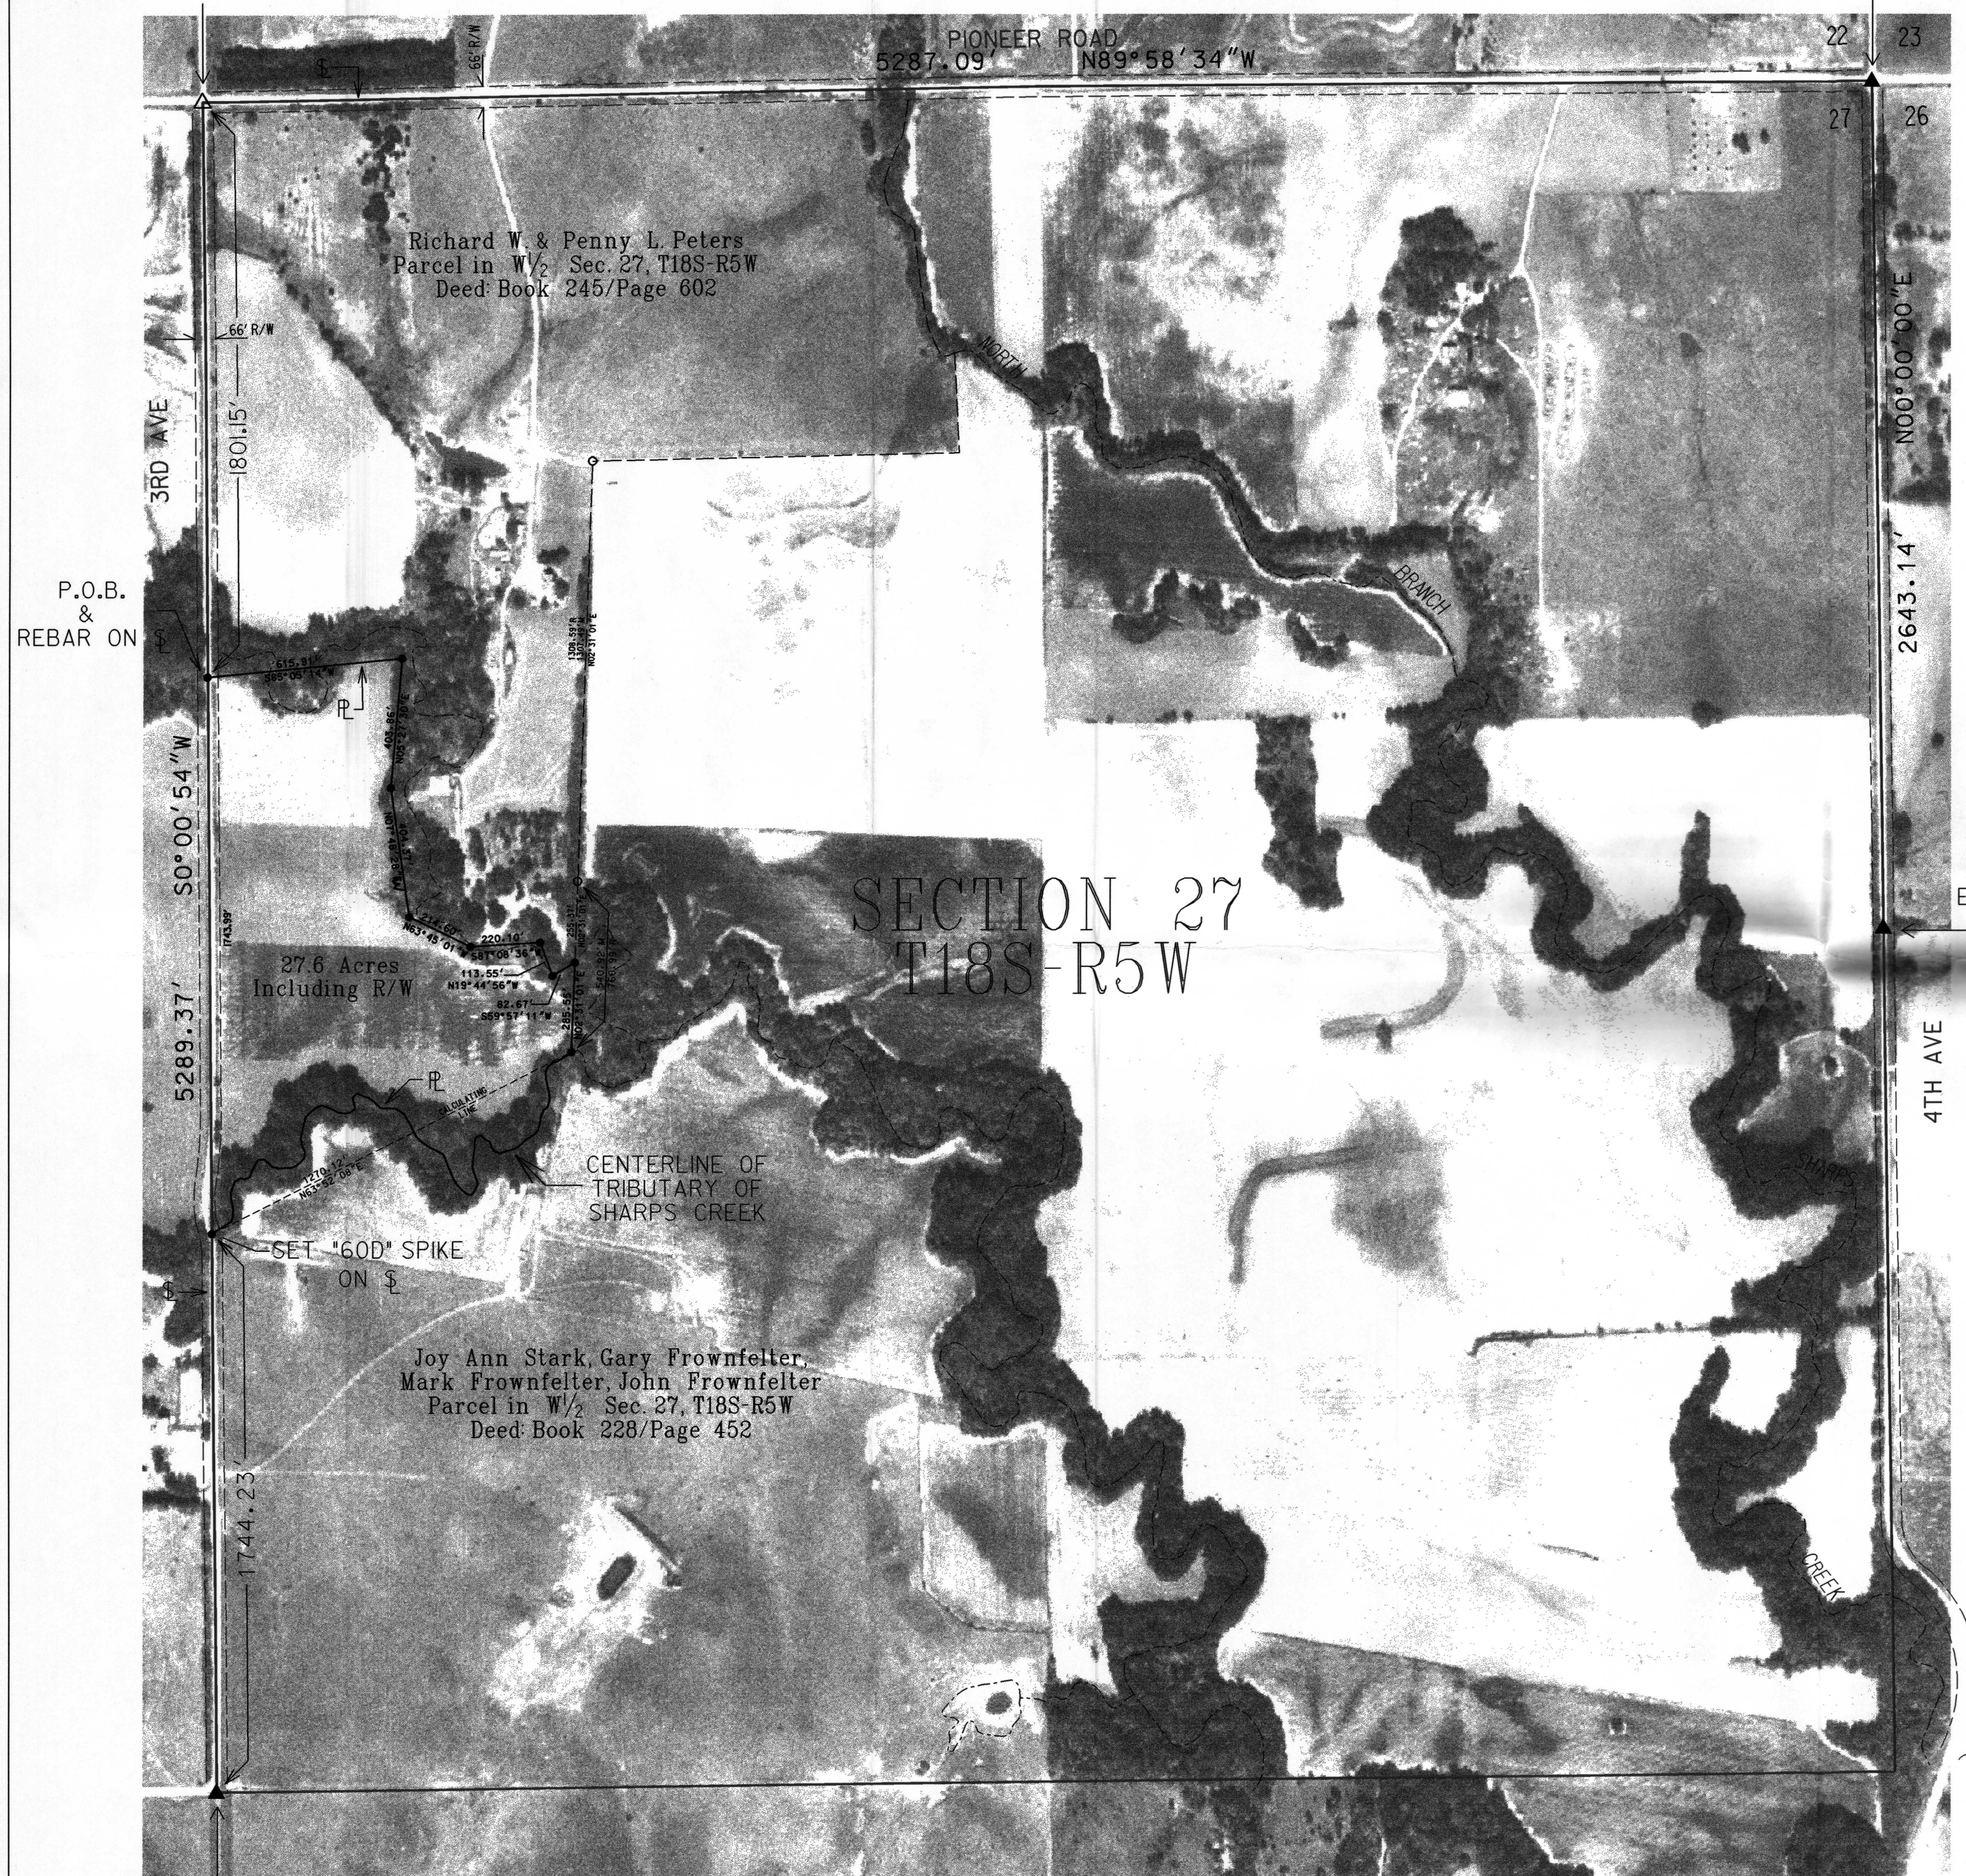

S.W. COR., SEC. 27, T18S-R5W
FOUND 3/4" REBAR
ORIGIN: UNKNOWN

E. 1/4 COR., SEC. 27, T18S-R5W
FOUND 3/4" PIPE
ORIGIN: MP. CO.

PLAT OF SURVEY

HELLER BOUNDARY SURVEYS

WILLIAM B. HELLER, R.L.S.~734 N. 1ST.ST., LINDSBORG, KS. 67456
HOME PHONE: 1-785-227-2759 ~ CELLULAR: 1-785-227-5279

SURVEY FOR :
Richard W. & Penny L. Peters
317 Pioneer Road
Marquette, Kansas 67464

JULY 30, 2003

LEGEND

- ▲ = SECTION CORNER MONUMENT FOUND
- △ = SECTION CORNER MONUMENT SET
- = 5/8" REBAR W/ PLASTIC CAP SET (UNLESS NOTED)
- = FOUND 5/8" REBAR (SURVEY'S INC.)
- P.O.B. = POINT OF BEGINNING
- R/W = RIGHT OF WAY
- PL = PROPERTY LINE
- SL = SECTION LINE

SCALE: 1"=330'
0 165 330 495 660
BEARINGS ASSUMED

