


Plat of Survey

Heller Boundary Surveys, W. B. Heller, L.S. 1202, 863 S. 9th, Salina, KS 67401 Ph: 1-620-245-8023

N.W. Cor., Sec 27, T19S-R1W
Found: "MA6" nail
Origin: MP, County

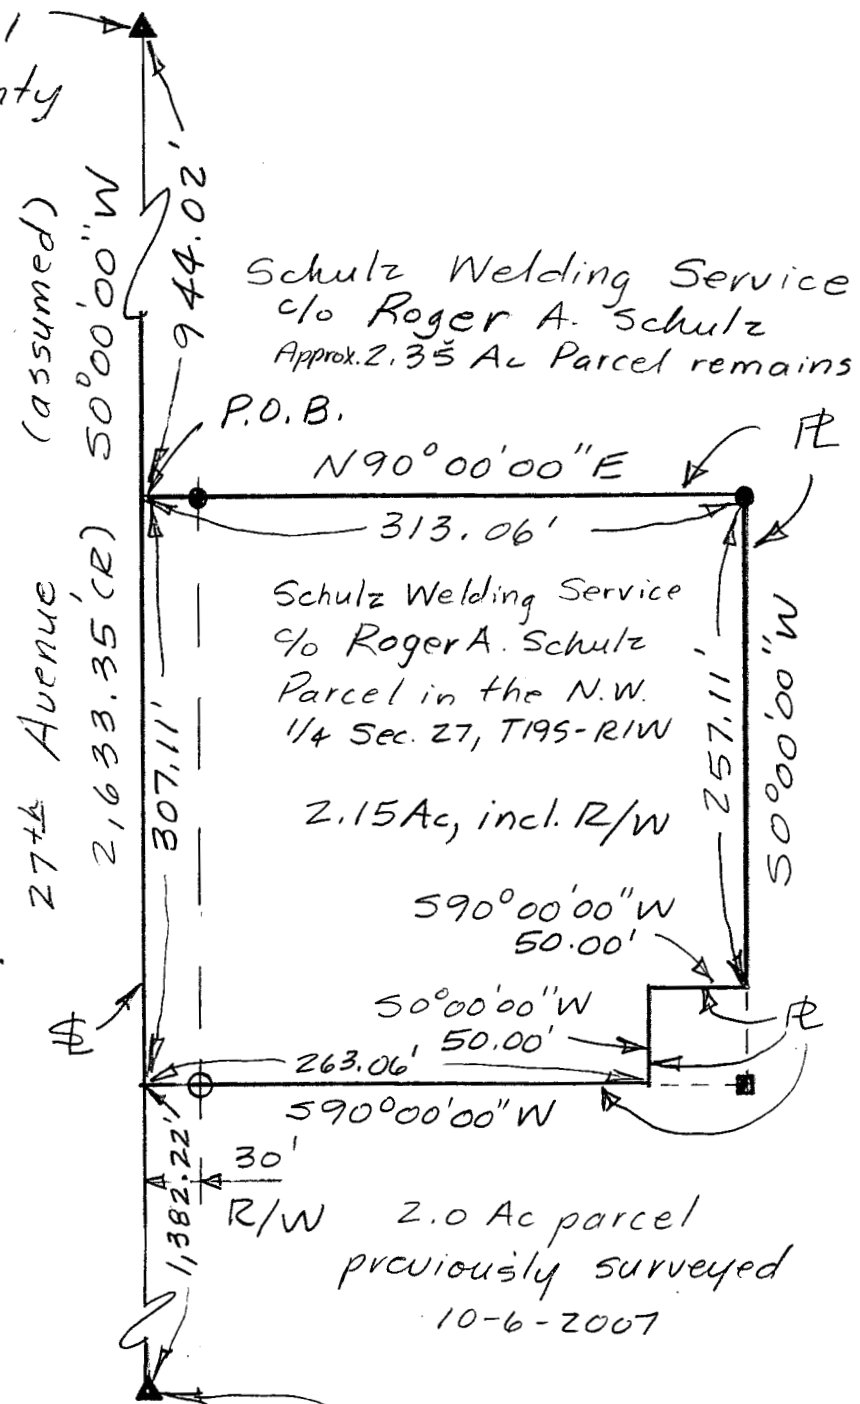

For: Schulz Welding Service, Inc.
c/o Roger A. Schulz
P.O. Box 515
Canton, KS 67428

Date: July 9, 2009

Scale: 1" = 100'

Legend:

- ▲ = Section Corner Found
- ⊕ = 1/2" x 24" rebar & I.D. cap found
- = 1/2" x 24" rebar & I.D. cap set
- = "+" cut in top metal pipe corner fence post
- P.O.B. = Point of Beginning
- ⚡ = section Line
- ℙ = property Line
- R/W = Public Road Right of Way

W 1/4 Cor., Sec 27, T19S-R1W
Found: "MA6" nail
Origin: MP, County

Note: See page 1/2 "Certificate of Survey" for legal description.
Note: All distances are calculated/measured distances.