



2908 North Plum St.
Hutchinson, Kansas 67502
Phone 620 665-7032 • FAX 620 663-7401

Garber Surveying Service, P.A.

511 North Poplar St.
Newton, Kansas 67114
Phone 316 283-5053 • FAX 316 283-5073


115 East Marlin
McPherson, Kansas 67460
Phone 620 241-4441 • FAX 620 241-4458

SURVEY FOR: PHIL KOEHN

Project No. G2020-507

DESCRIPTION:

The West Half of the Southeast Quarter of Section 27, Township 21 South, Range 1 West of the 6th Principal Meridian, McPherson County, Kansas.

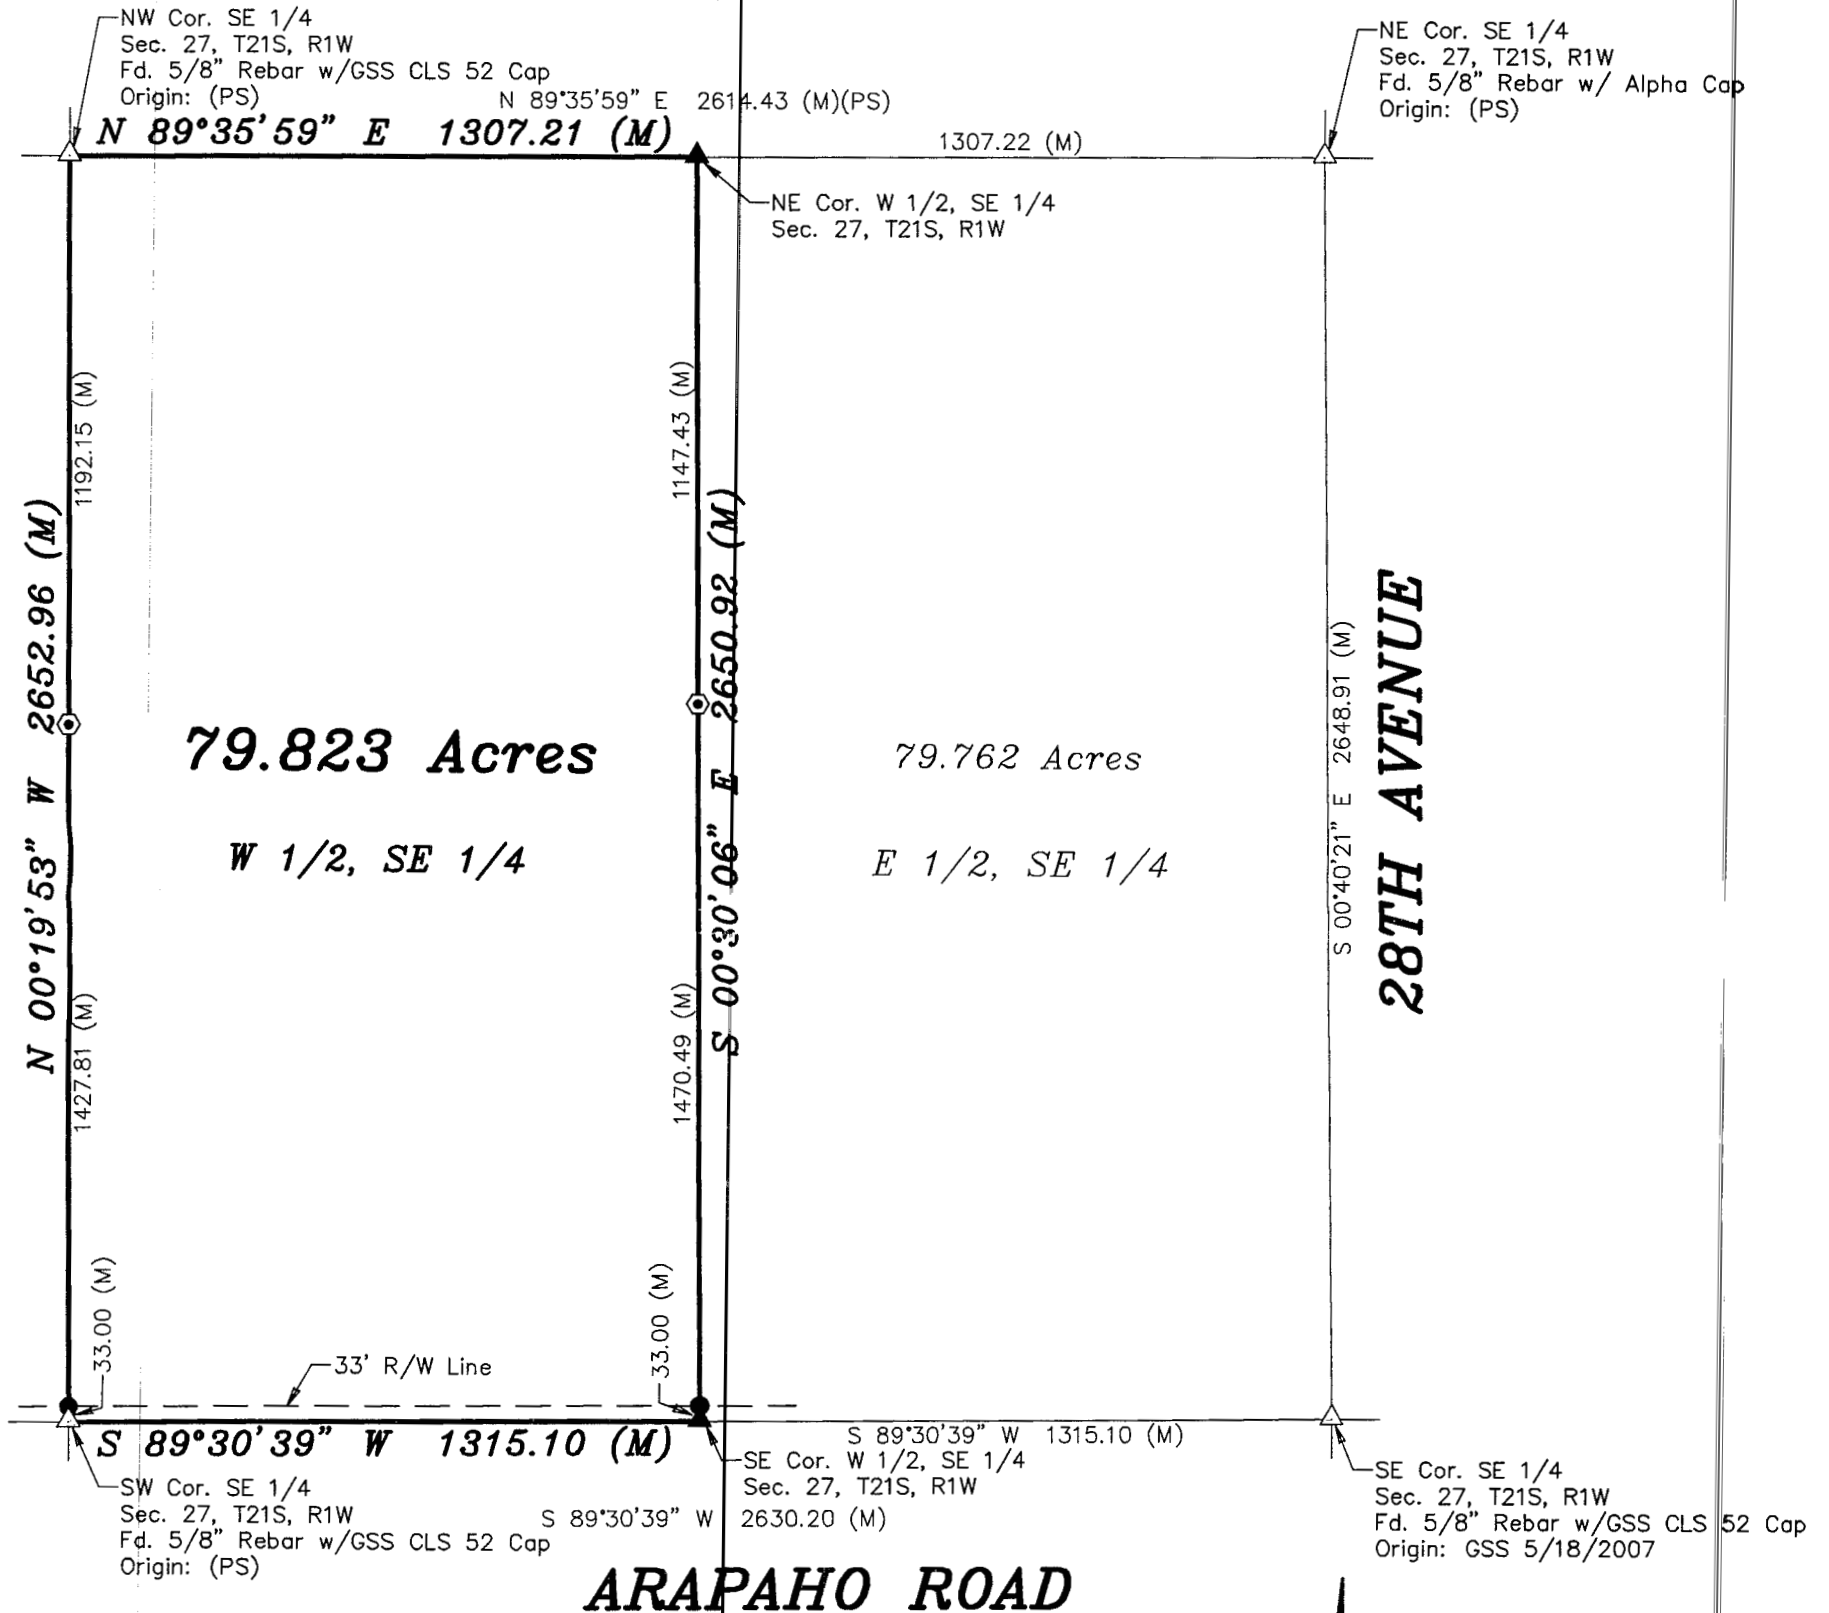

LEGEND

- △ - Sectional Monument Found
- ▲ - Section Monument Set (5/8" x 24" Iron Rebar w/GSS CLS 52. Cap)
- - 5/8" x 24" Iron Rebar Set w/G.S.S. Cap
- ⊙ - 5/8" x 24" Rebar Set w/GSS Blue Cap
- (M) - Measured
- (PS) - Previous Survey GSS Project #G2013-199

DATE OF FIELD WORK: July 6, 2020

SURVEYOR'S CERTIFICATE:

I hereby certify this plat to be a true, correct and complete representation of the property described above as surveyed under my supervision.
Dated: July 17, 2020

Copyright © 2020 Garber Surveying Service, P.A.

Scale: 1" = 400'
BASIS OF BEARING
= NAD 83 KANSAS
SOUTH ZONE

Nicholas D. Schmidt, PS #1492