


Heller Boundary Surveys, William B. Heller, P.L.S. 1202, Cell Ph: 620-245-8023, 406 N. Kansas Ave., Canton, KS 67428

Plat of Survey

Lowell & Paula M. Ely
S. 1/2, S.W. 1/4 Sec. 22,
T21S-R5W., Except Tract
Deed BK. 640, Pg. 5687

N.W. Cor., Sec. 27, T21S-R5W
Found: 5/8" rebar
Origin: unknown

N. 1/4 Cor., Sec. 27, T21S-R5W
Found: 5/8" rebar
Origin: unknown

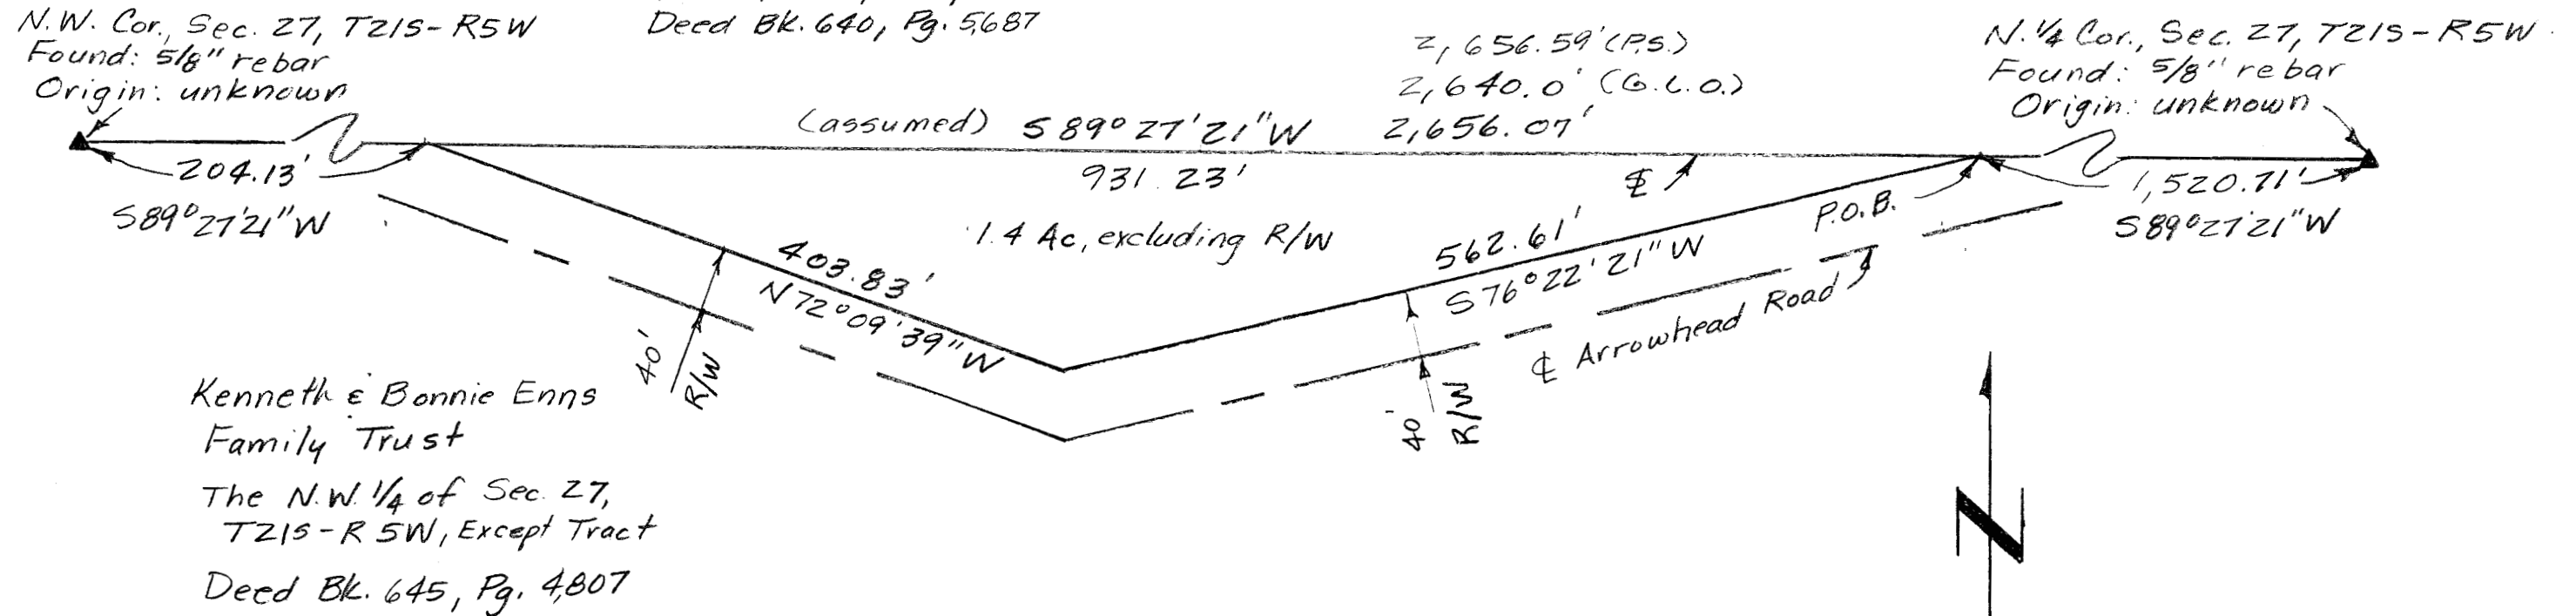

A 1.4 Acre parcel in The
N.W. 1/4 of Sec. 27, T21S-R5W

For: Lowell & Paula A. Ely
330 Arrowhead Road
Inman, KS 67546

Date: November 7, 2018

Scale: 1" = 100'

Legend

- Δ = Section Corner Found
- P.O.B. = Point of Beginning
- Φ = Section Line
- R/W = Road Right of Way
- (Ps.) = Previous Survey
- (G.L.O.) = General Land Office

Note: All distances are calculated/measured distances. Client requests that no property pins be set in field.