


PLAT OF SURVEY

HELLER BOUNDARY SURVEYS

WILLIAM B. HELLER, R.L.S. ~ 734 N. 1ST. ST., LINDSBORG, KS. 67456
HOME PHONE: 1-785-227-2759 ~ CELLULAR: 1-785-227-5279

NE CORNER
SEC. 28, T18S-R2W
(ORIGIN UNKNOWN)

GLEN & JANELL NELSON,
NE QUARTER
SEC. 28, T18S-R2W,
EXCEPT TRACTS

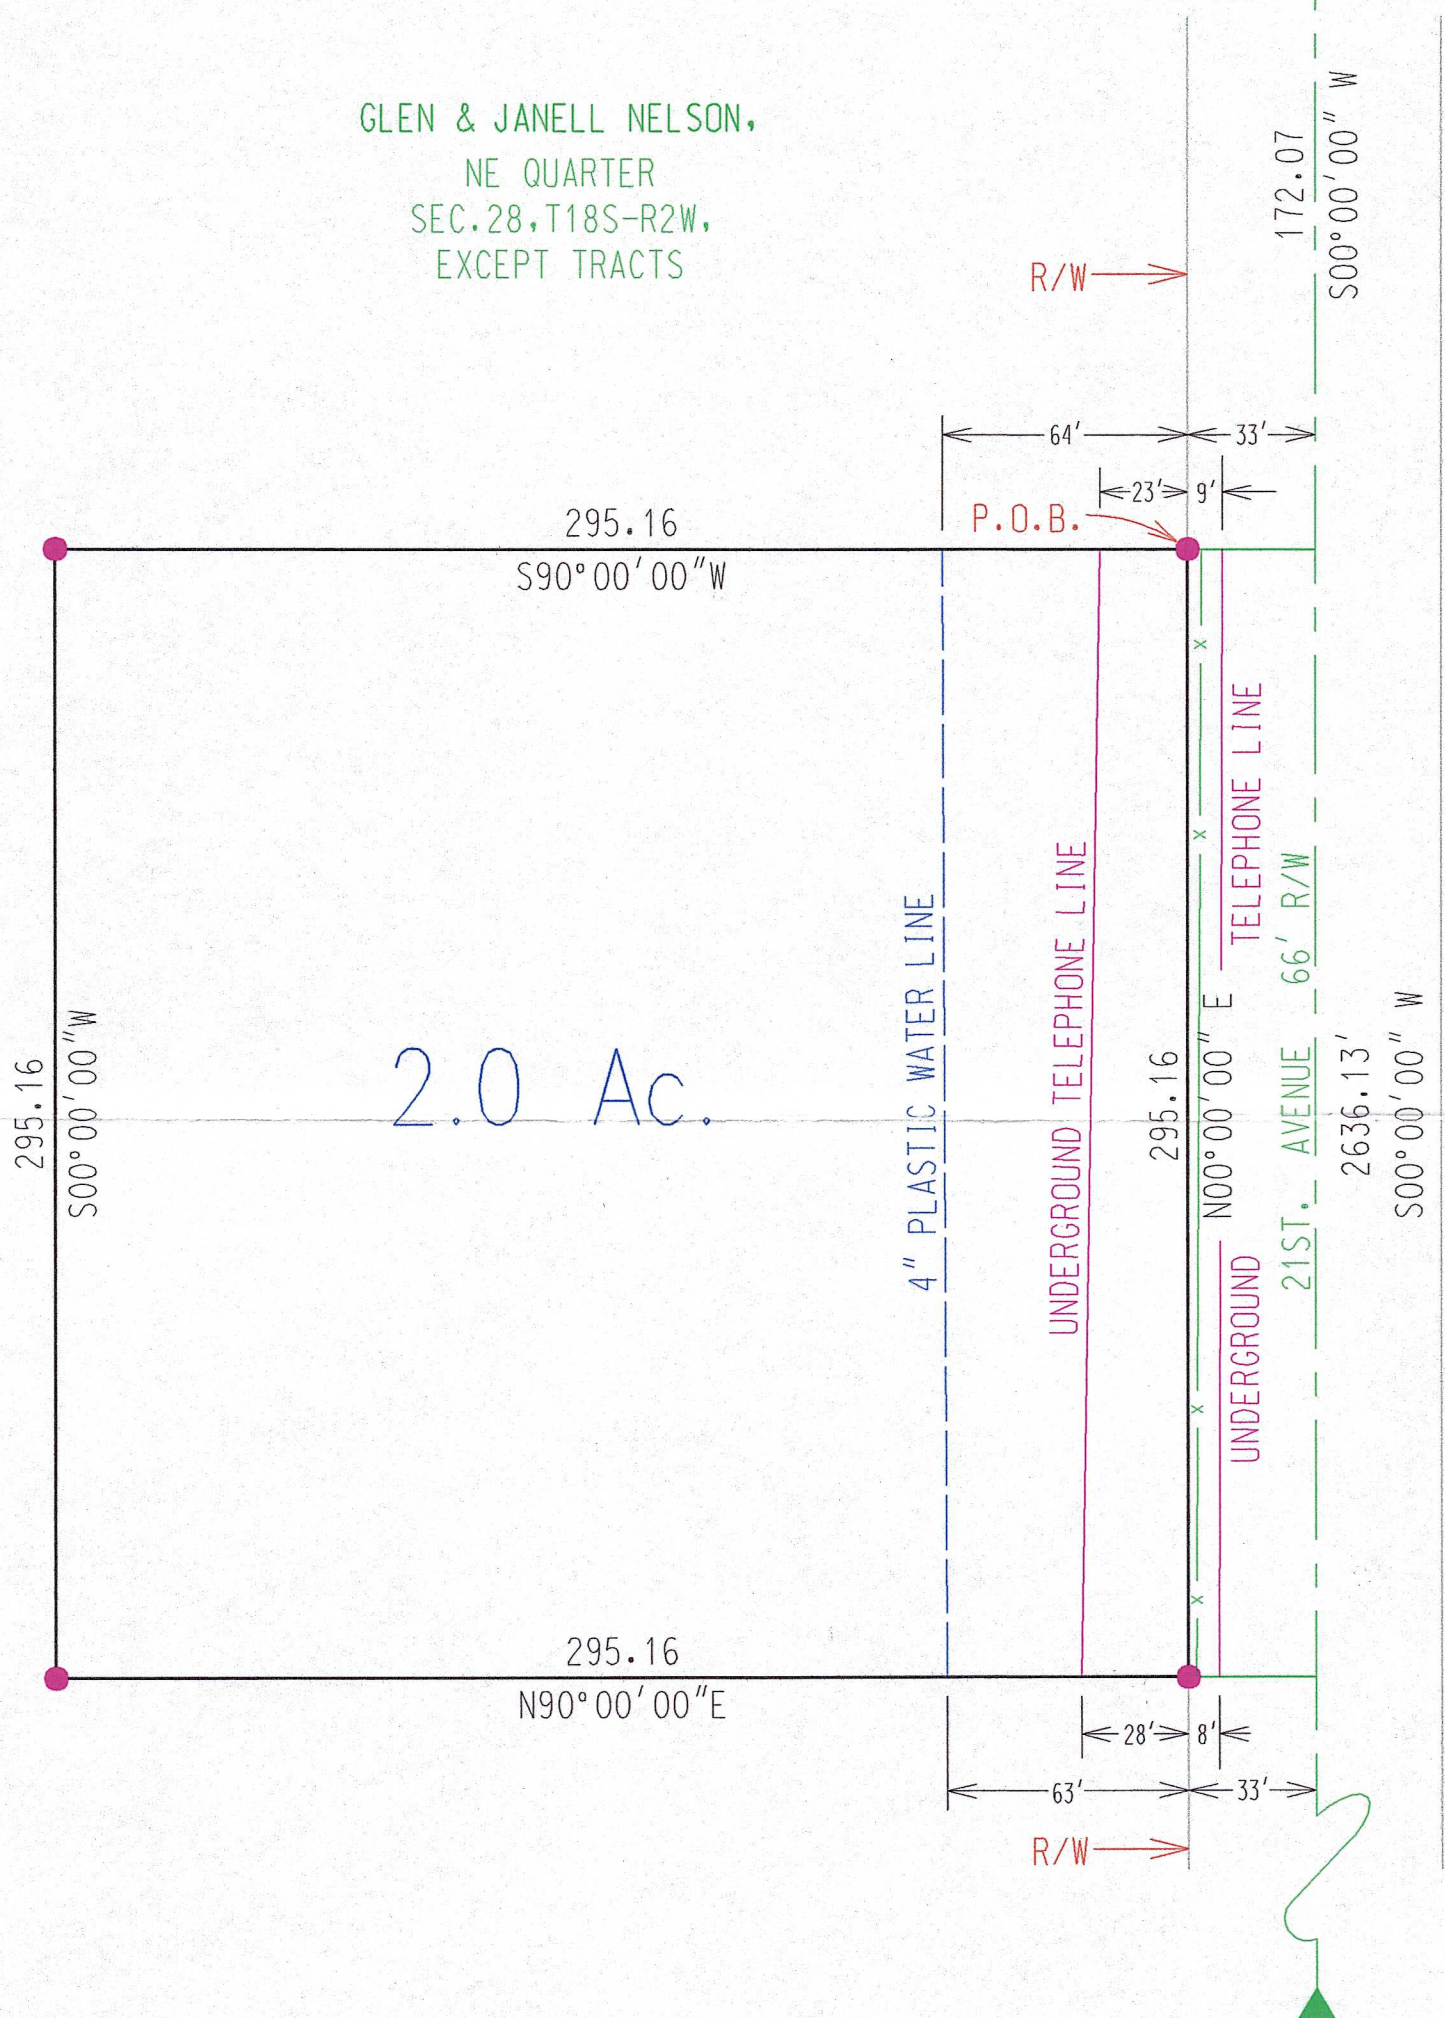

LEGEND

- ▲ = SECTION CORNER MONUMENT $\frac{5}{8}$ " REBAR
- = $\frac{1}{2}$ " REBAR W/ PLASTIC CAP SET
- x- = FENCE
- R/W = ROAD RIGHT OF WAY
- P.O.B. = POINT OF BEGINNING

E QTR. CORNER
SEC. 28, T18S R2W
(ORIGIN GARBER SURVEYING)

SCALE: 1" = 50'

