


PHONE (316) 663-7401 • P. O. BOX 1691
411 EAST 4TH AVE.
HUTCHINSON, KANSAS 67501

• IRON BAR SET, 5/8" DIA.




SCALE 1"=60'

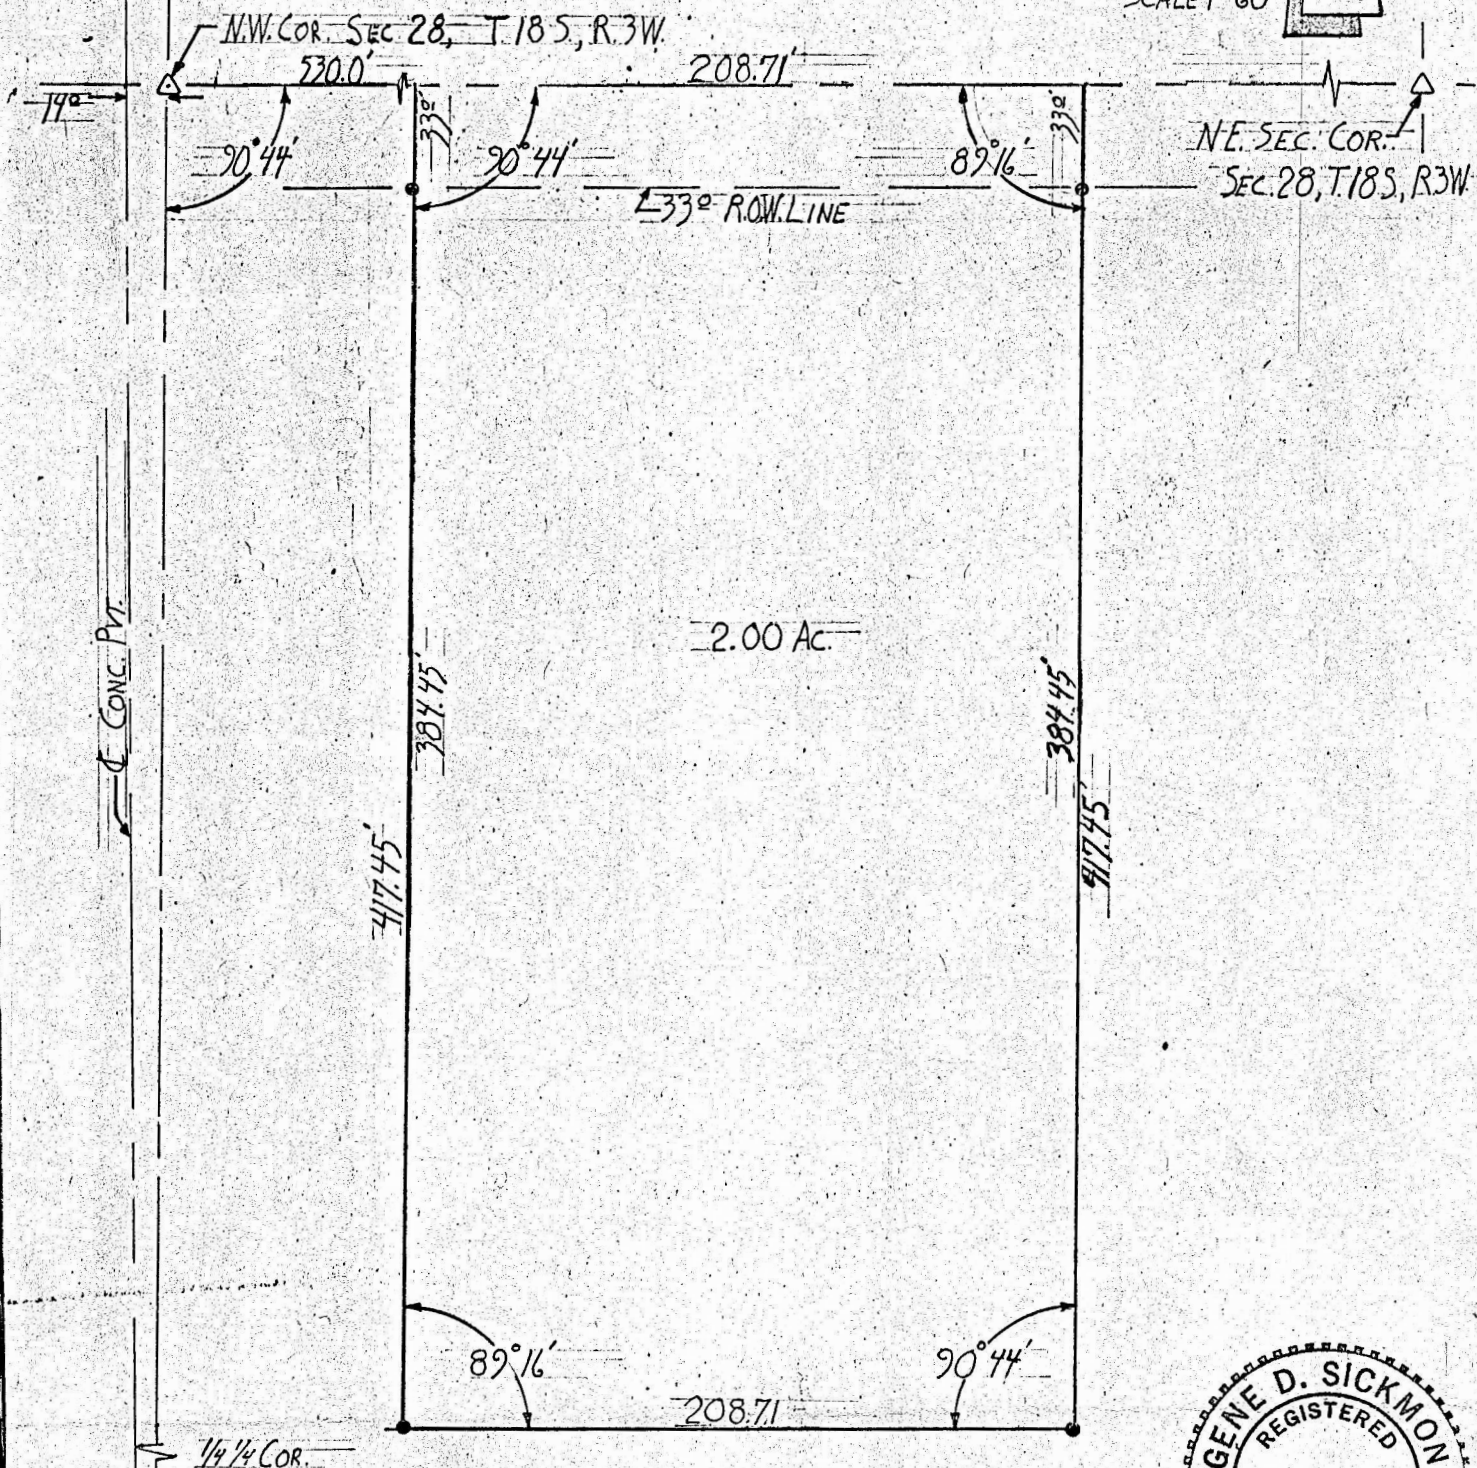

72 → | ← FOUND FROM REFS.

I hereby certify that the above is a true and correct plat of a survey made of the property described herein

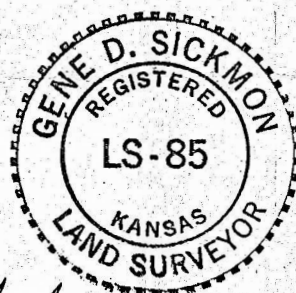

Survey for: Darrell Thompson

Gene D. Hickmon
Registered Kansas Land Surveyor

Description: A tract in the NW $\frac{1}{4}$ of the NW $\frac{1}{4}$ of Section 28, T18S, R3W of the 6th P.M., McPherson County, Kansas, as more particularly described on the attached sheet.

MICROFILM

State: Kansas

County: McPherson

Proj. #76-74

Date: June 8, 1976