

SICKMON-KLASSEN


LAND SURVEYORS

PHONE (316) 663-7401 • P.O. BOX 1691
611 EAST 4TH AVE.
HUTCHINSON, KANSAS 67501




- △ GOVERNMENT CORNER FOUND
- △ GOVERNMENT CORNER SET
- IRON BAR SET
- × 'X' CHISELED IN CONCRETE
- C CALCULATED DISTANCE OR DIRECTION

NOTE: SEE SHEET 2 FOR SECTION CORNER REFERENCE TIES.

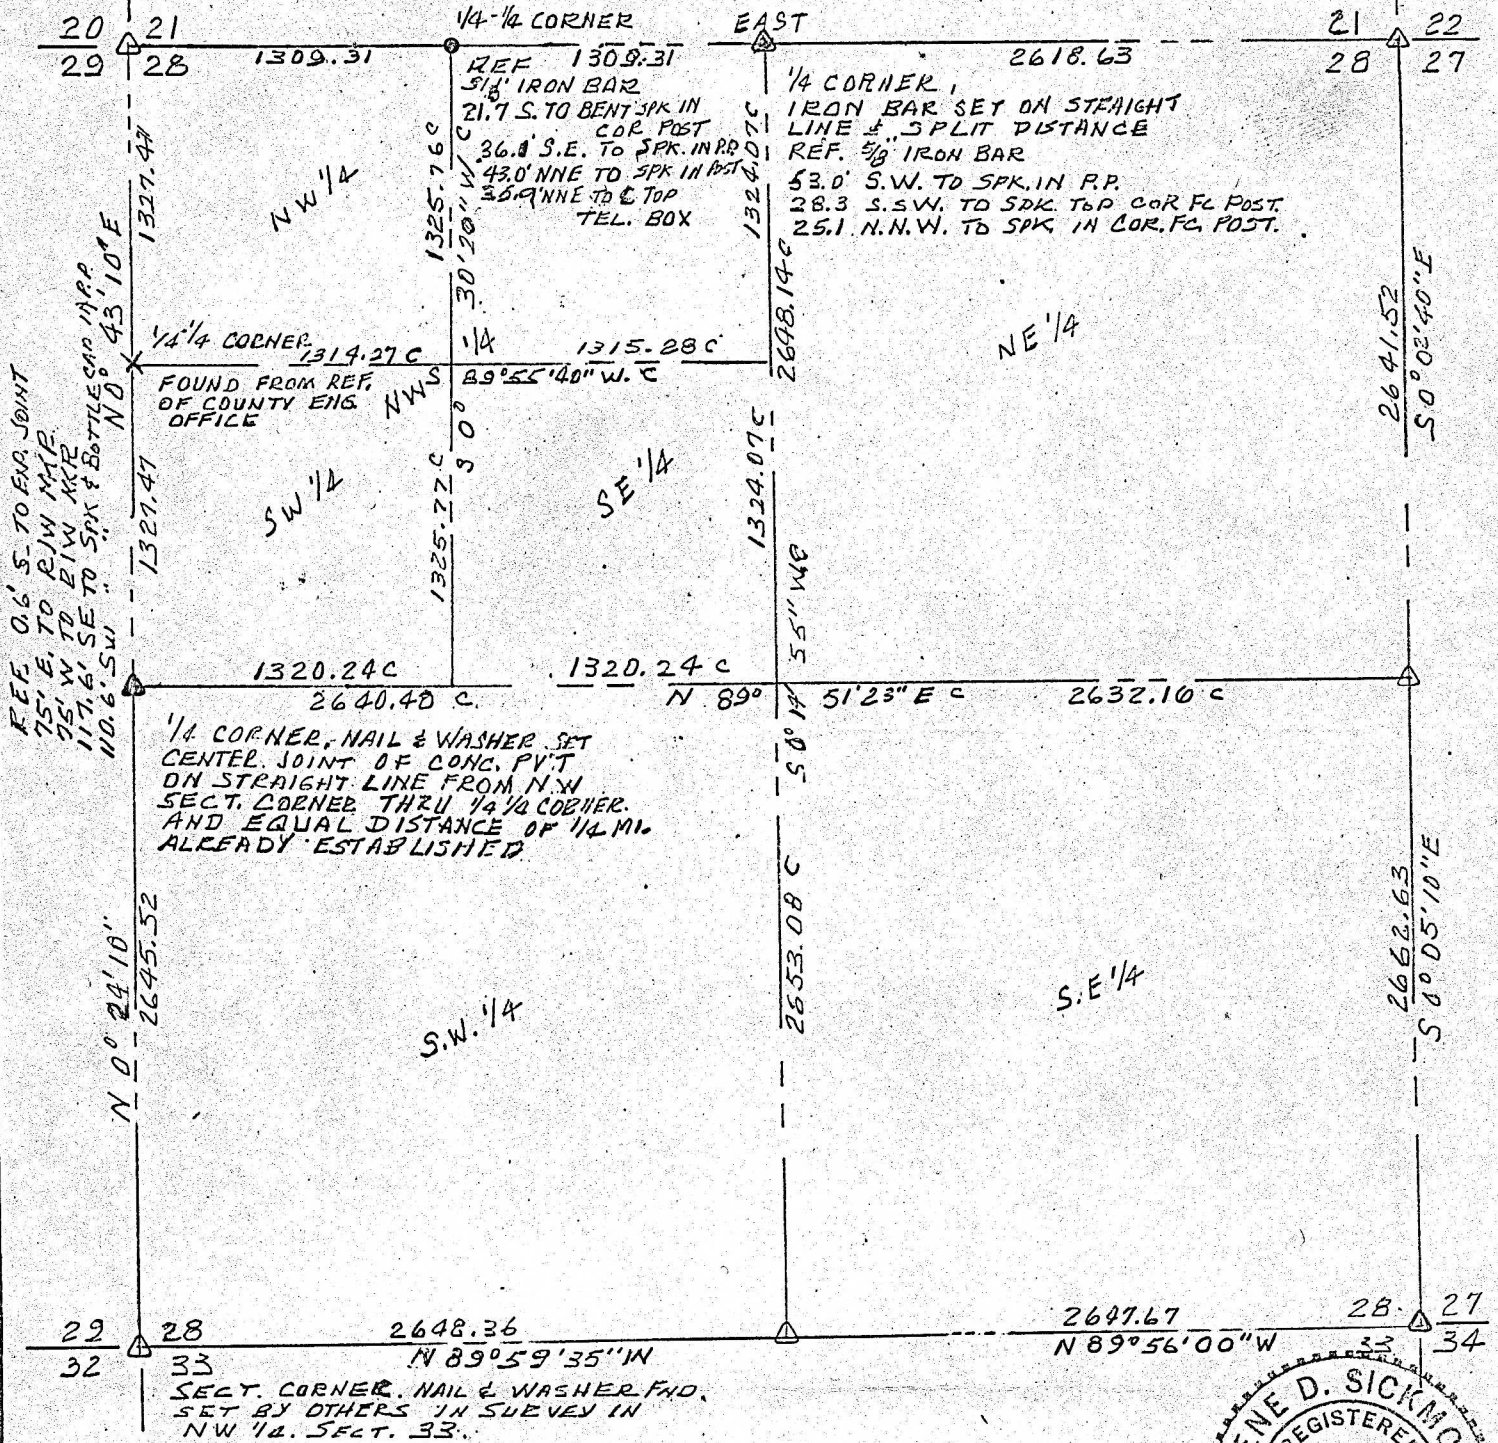

I hereby certify that the above is a true and correct plat of a survey made of the property described herein

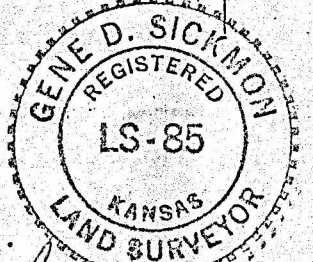

Survey for: DARRELL THOMPSON

Gene D. Sickmon
Registered Kansas Land Surveyor

A survey of Section 28, Township 18 South, Range 3 West of the 6th P.M. to determine the length and direction of the perimeter of the Northwest 1/4 of the Northwest 1/4 of said Section 28.