
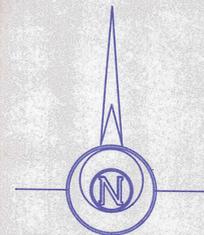


U.S. HIGHWAY 56

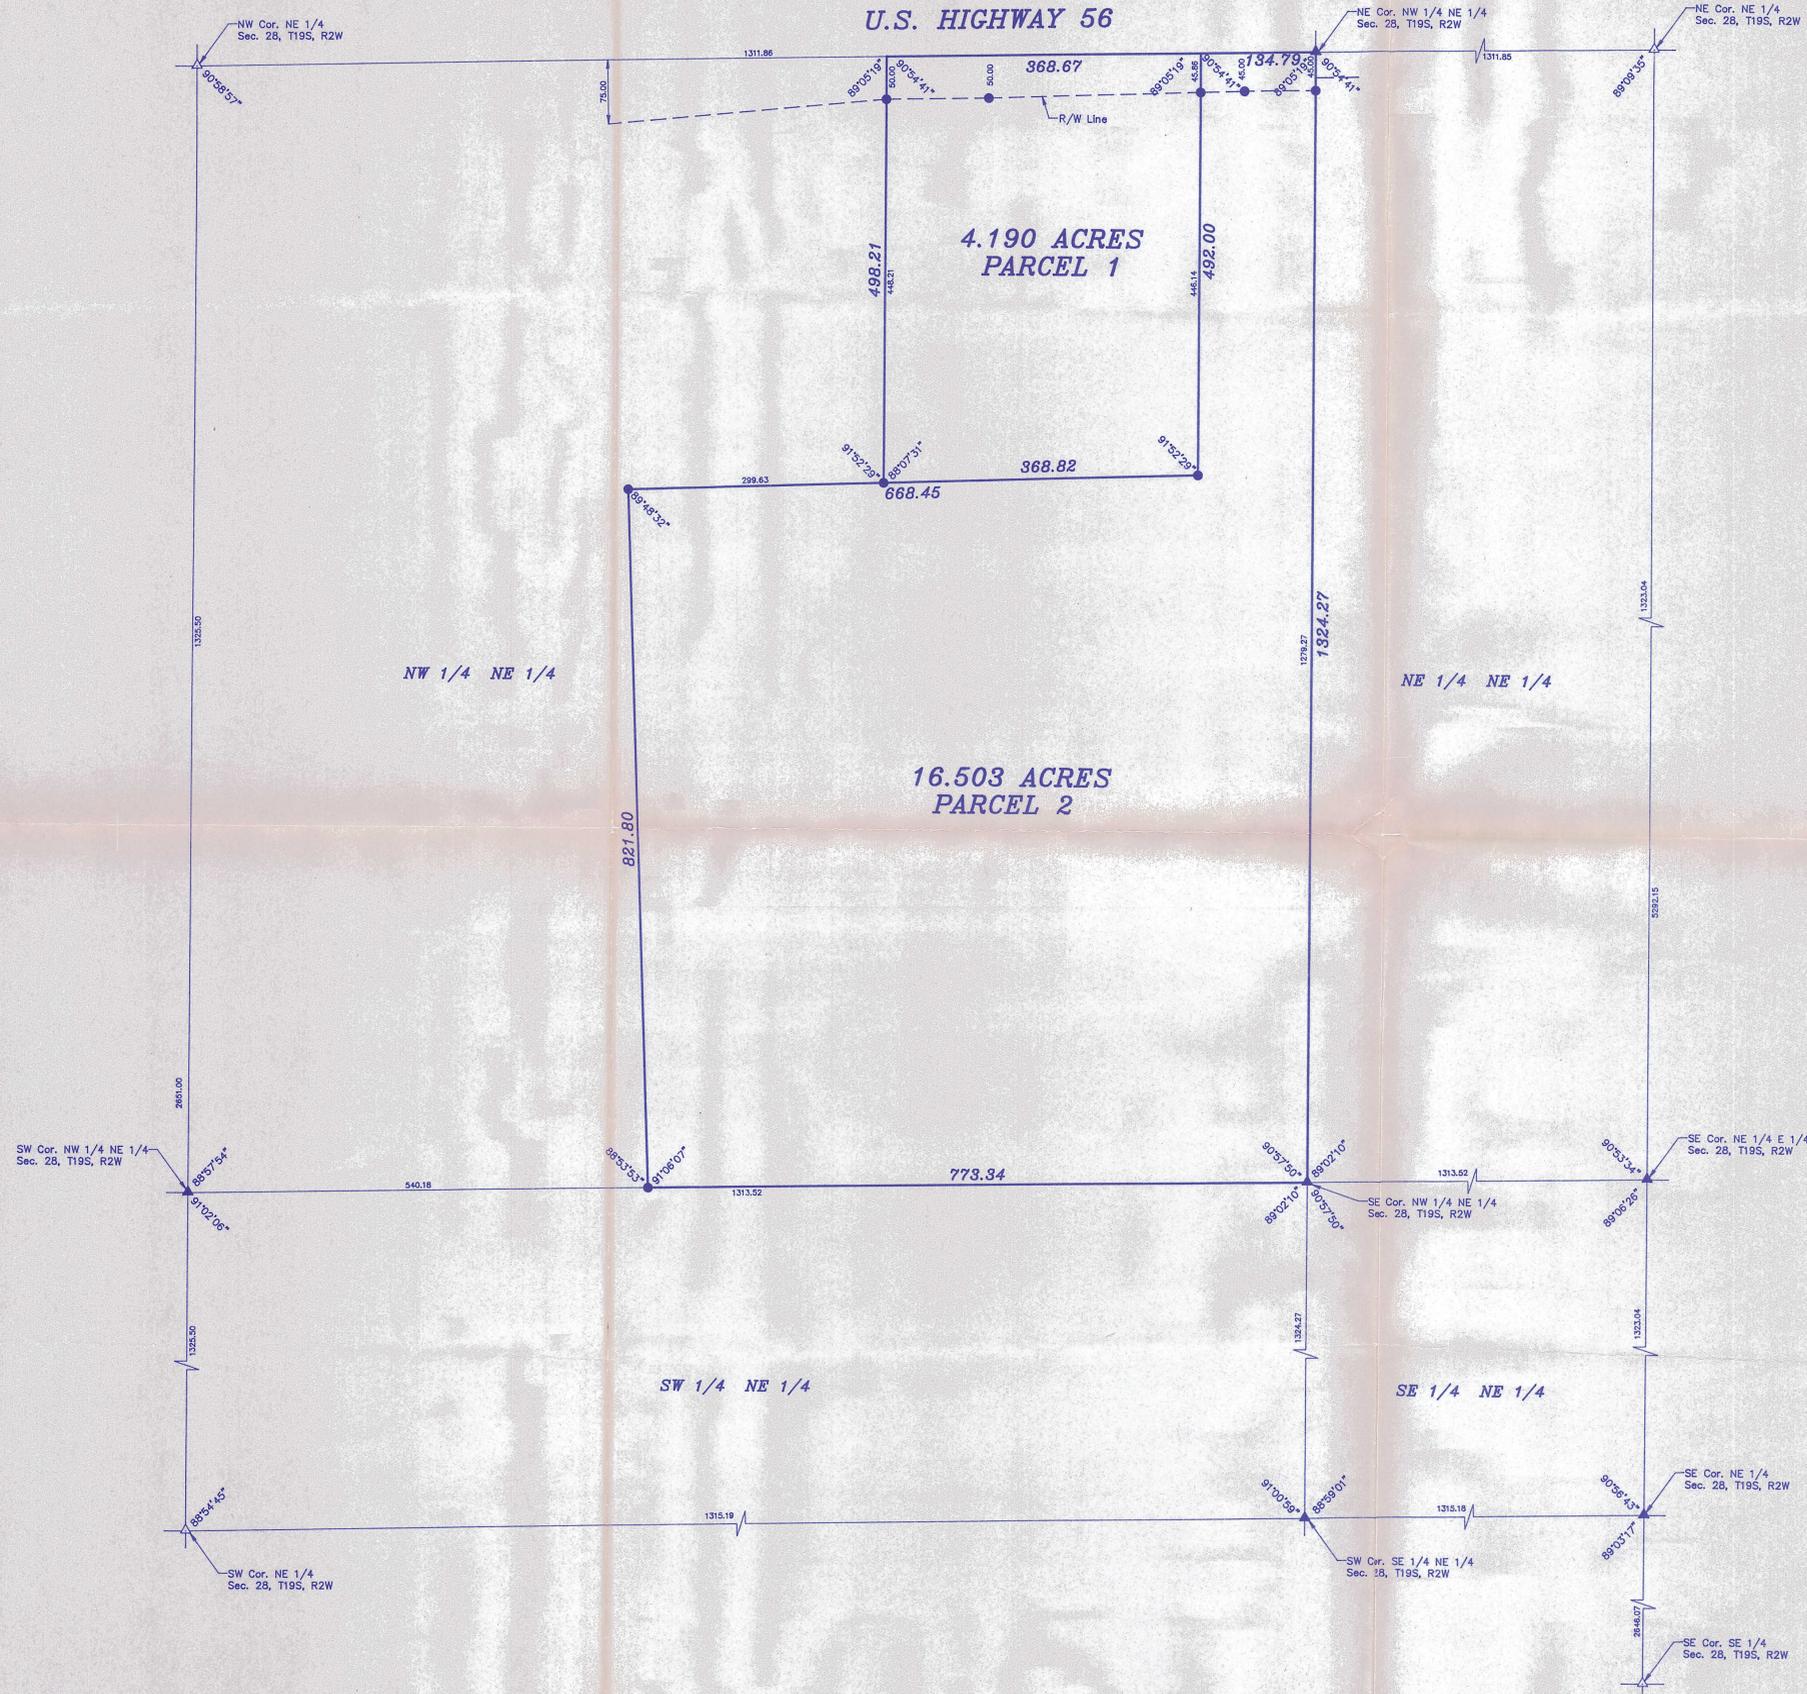

- LEGEND**
- △ - Sectional Monument Found
 - ▲ - Sectional Monument Set
 - - 5/8" x 24" Iron Rebar Set

DESCRIPTION

PARCEL 1:
 A portion of the Northwest Quarter of the Northeast Quarter of Section 28, Township 19 South, Range 2 West of the 6th Principal Meridian, described as follows:
 Commencing at the Northeast corner of the Northwest Quarter of the Northeast Quarter of Section 28, Township 19 South, Range 2 West of the 6th Principal Meridian; thence West along the North line of said Northeast Quarter 134.79 feet for the point of beginning; thence with a deflection angle 89°05'19" left-South parallel with the East line of the Northwest Quarter of said Northeast Quarter 492.00 feet; thence with a deflection angle 88°07'31" right-West 368.82 feet; thence with a deflection angle 91°52'29" right-North parallel with the East line of the Northwest Quarter of said Northeast Quarter 498.21 feet to the North line of said Northeast Quarter; thence with a deflection angle 89°05'18" right-East along the North line of said Northeast Quarter 368.67 feet to the point of beginning containing 4.190 Acres in McPherson County, Kansas, subject to easements and/or rights-of-way of record.

PARCEL 2:
 A portion of the Northwest Quarter of the Northeast Quarter of Section 28, Township 19 South, Range 2 West of the 6th Principal Meridian, described as follows:
 Beginning at the Northeast corner of the Northwest Quarter of the Northeast Quarter of Section 28, Township 19 South, Range 2 West of the 6th Principal Meridian; thence South along the East line of the Northwest Quarter of said Northeast Quarter 1324.27 feet to the Southeast corner of the Northwest Quarter of said Northeast Quarter; thence with a deflection angle 89°02'10" right-West along the South line of the Northwest Quarter of said Northeast Quarter 773.34 feet; thence with a deflection angle 88°53'53" right-North 821.80 feet; thence with a deflection angle 90°11'28" right-East 668.45 feet; thence with a deflection angle 88°07'31" left-North parallel with the East line of the Northwest Quarter of said Northeast Quarter 492.00 feet to the North line of said Northeast Quarter; thence with a deflection angle 89°05'19" right-East along the North line of the Northwest Quarter of said Northeast Quarter 134.79 feet to the point of beginning containing 16.503 Acres in McPherson County, Kansas, subject to any easements and/or rights-of-way of record.

SURVEYOR'S CERTIFICATE:
 I hereby certify this plat to be a true, correct and complete representation of the property described hereon, as surveyed under my supervision, this 22nd day of November, 1993.

Daniel E. Garber
 Daniel E. Garber RLS #683 LS-683

MAC AUCTION & REALTY
 GARBER SURVEYING SERVICE, P.A.
 423 WEST FIRST AVENUE
 HUTCHINSON, KANSAS 67501
 316-665-7032

CSS

A PORTION OF THE NE 1/4 SECTION 28, T19S, R2W

Drawn By: TVK	Checked By: DEG
Scale: 1"=100'	Job No.: 093-1980
Date: 11/22/1993	Sheet 1 of 1 Sheets