



2908 North Plum St.  
Hutchinson, Kansas 67502  
Phone 620 665-7032 • FAX 620 663-7401

511 North Poplar St.  
Newton, Kansas 67114  
Phone 316 283-5053 • FAX 316 283-5073

115 East Marlin  
McPherson, Kansas 67460  
Phone 620 241-4441 • FAX 620 241-4458


## Garber Surveying Service, P.A.

**SURVEY FOR:** AUTO HOUSE

**Project No.** G2018-352

### DESCRIPTION OF RECORD:

Commencing at the Northeast corner of the NW/4 NE/4 of said Section 28; thence West along the North line of the NW/4 of said NE/4 134.79 feet for a point of beginning; thence with a deflection angle 89 degrees 05 minutes 19 seconds left-South parallel with the East line of the NW/4 of said NE/4 492.00 feet; thence with the deflection angle 88 degrees 07 minutes 31 seconds right-West 368.82 feet; thence with a deflection angle 91 degrees 52 minutes 29 seconds right-North parallel with the East line of the NW/4 of said NE/4 498.21 feet to the North line of said NE/4; thence with a deflection angle 89 degrees 05 minutes 19 seconds right-East along the North line of said NE/4 368.67 feet to the point of beginning in McPherson County, Kansas.

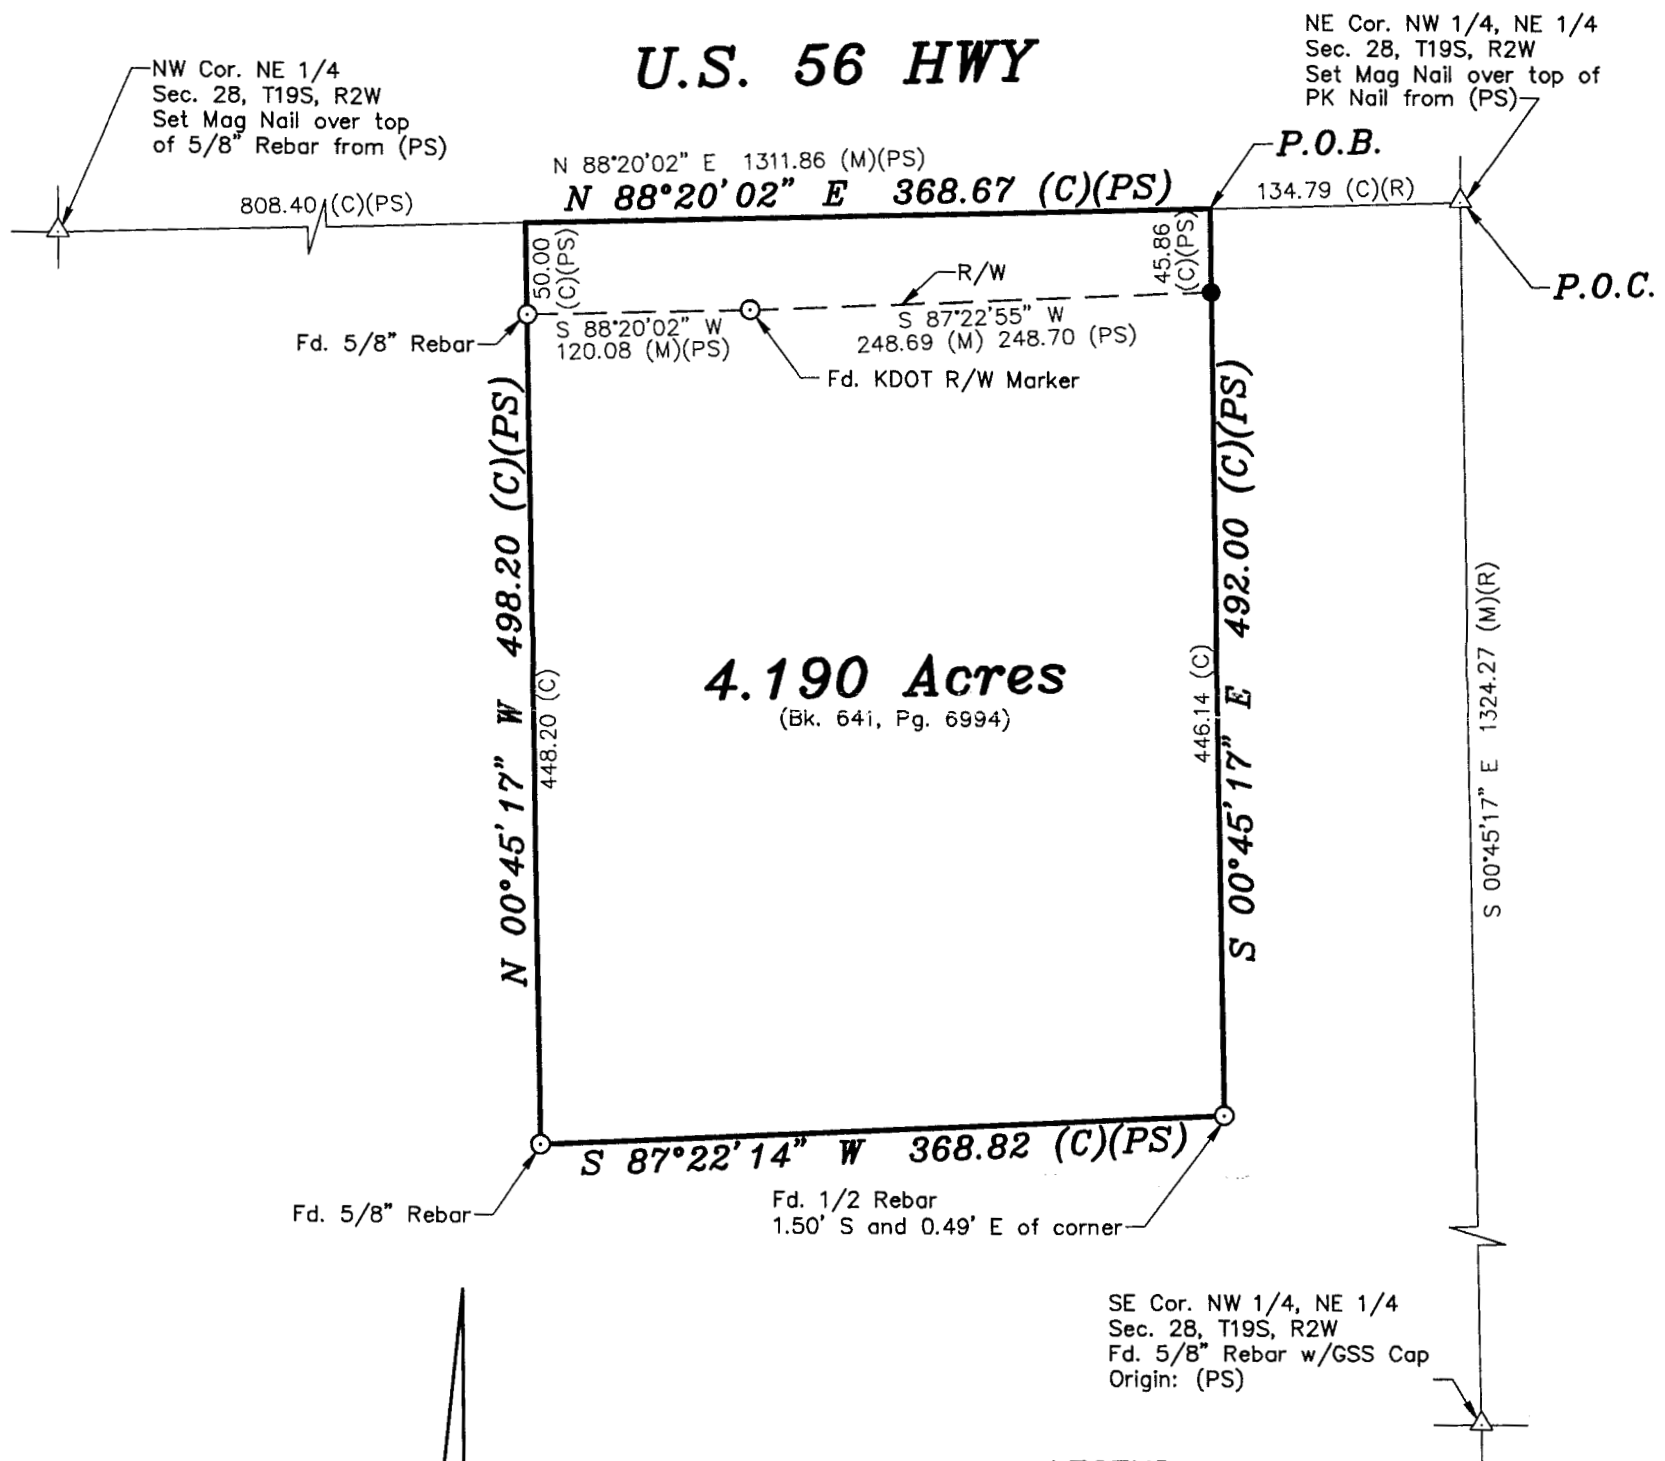

Scale: 1"=100'  
BASIS OF BEARING  
= NAD 83 KANSAS  
SOUTH ZONE

### LEGEND

- △ - Sectional Monument Found
- ▲ - Section Monument Set (5/8" x 24" Iron Rebar w/G.S.S. Cap)
- - Survey Monument Found
- - 5/8" x 24" Iron Rebar Set w/G.S.S. Cap
- (C) - Calculated
- (M) - Measured
- (PS) - Previous Survey GSS Project #G93-1880
- P.O.B. - Point of Beginning
- P.O.C. - Point of Commencement

**DATE OF FIELD WORK:** May 25, 2018

### SURVEYOR'S CERTIFICATE:

I hereby certify this plat to be a true, correct and complete representation of the property described above as surveyed under my supervision.  
Dated: June 5, 2018

Copyright © 2018 Garber Surveying Service, P.A.

NICHOLAS SCHMIDT  
LICENSED SURVEYOR  
6/5/18  
LS-1492  
Nicholas Schmidt LS-1492  
KANSAS  
LAND SURVEYOR