


PLAT OF SURVEY

HELLER BOUNDARY SURVEYS

WILLIAM B. HELLER, R.L.S.~734 N. 1ST.ST., LINDSBORG, KS. 67456
HOME PHONE: 1-785-227-2759 ~ CELLULAR: 1-785-227-5279
e-mail: wheller@ks-usa.net

MARK L. & MARIANNA D. CRAWFORD
2029 ARROWHEAD ROAD.
MOUNDRIDGE, KS 67107
JUNE 21, 2004

PARCEL LOCATED IN: N.W. 1/4,
SECTION 28, TOWNSHIP 21 SOUTH, RANGE 2 WEST

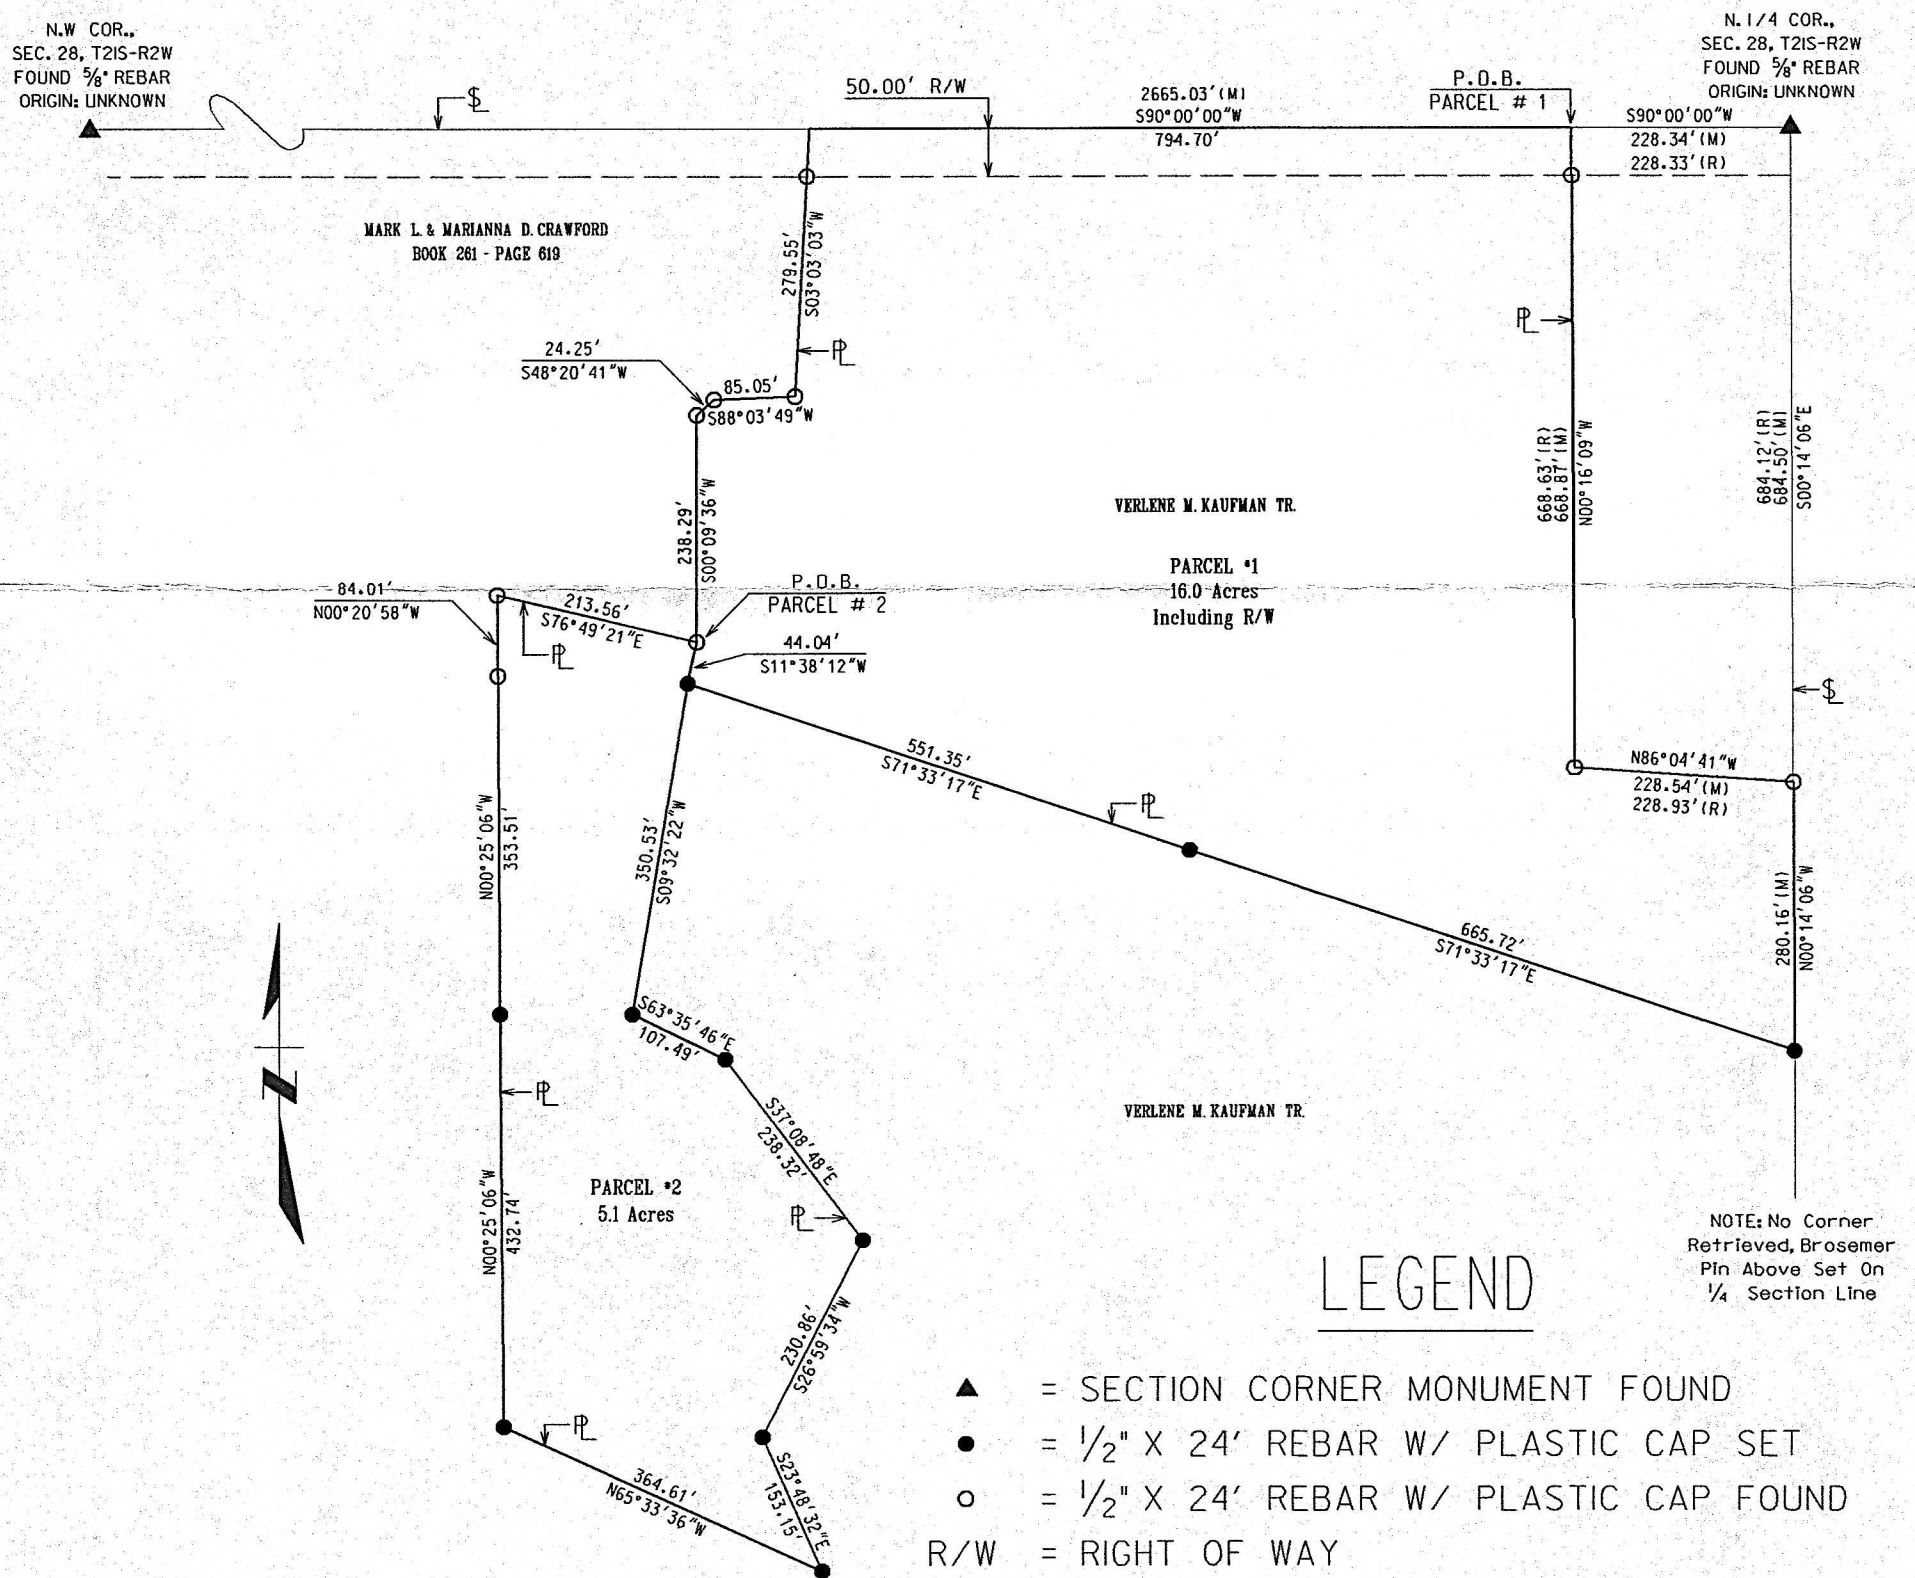

LEGEND

- ▲ = SECTION CORNER MONUMENT FOUND
- = 1/2" X 24' REBAR W/ PLASTIC CAP SET
- = 1/2" X 24' REBAR W/ PLASTIC CAP FOUND
- R/W = RIGHT OF WAY
- § = SECTION LINE
- PL = PROPERTY LINE
- P.O.B. = POINT OF BEGINNING
- (M) = MEASURE
- (R) = RECORD

SCALE: 1"=200'



0 100 200 300 400

BEARINGS ASSUMED
ON THE E-W SECTION LINE
BETWEEN THE N.W. COR. & N.1/4 COR.
OF SEC. 28, T21S-R2W

NOTE: No Corner
Retrieved, Brosemer
Pin Above Set On
1/4 Section Line