




Garber Surveying
Service, P.A.

423 West 1st Ave. • Phone 316 665-7032 • FAX 316 663-7401
Hutchinson, Kansas 67501

Project No. G94-128

SURVEY FOR: DAVE & ELIZABETH ENNS TRUST

DESCRIPTION: Portions of the Northeast Quarter of the Southeast Quarter of Section 28, Township 21 South, Range 4 West of the 6th Principal Meridian more particularly described on the attached sheets.

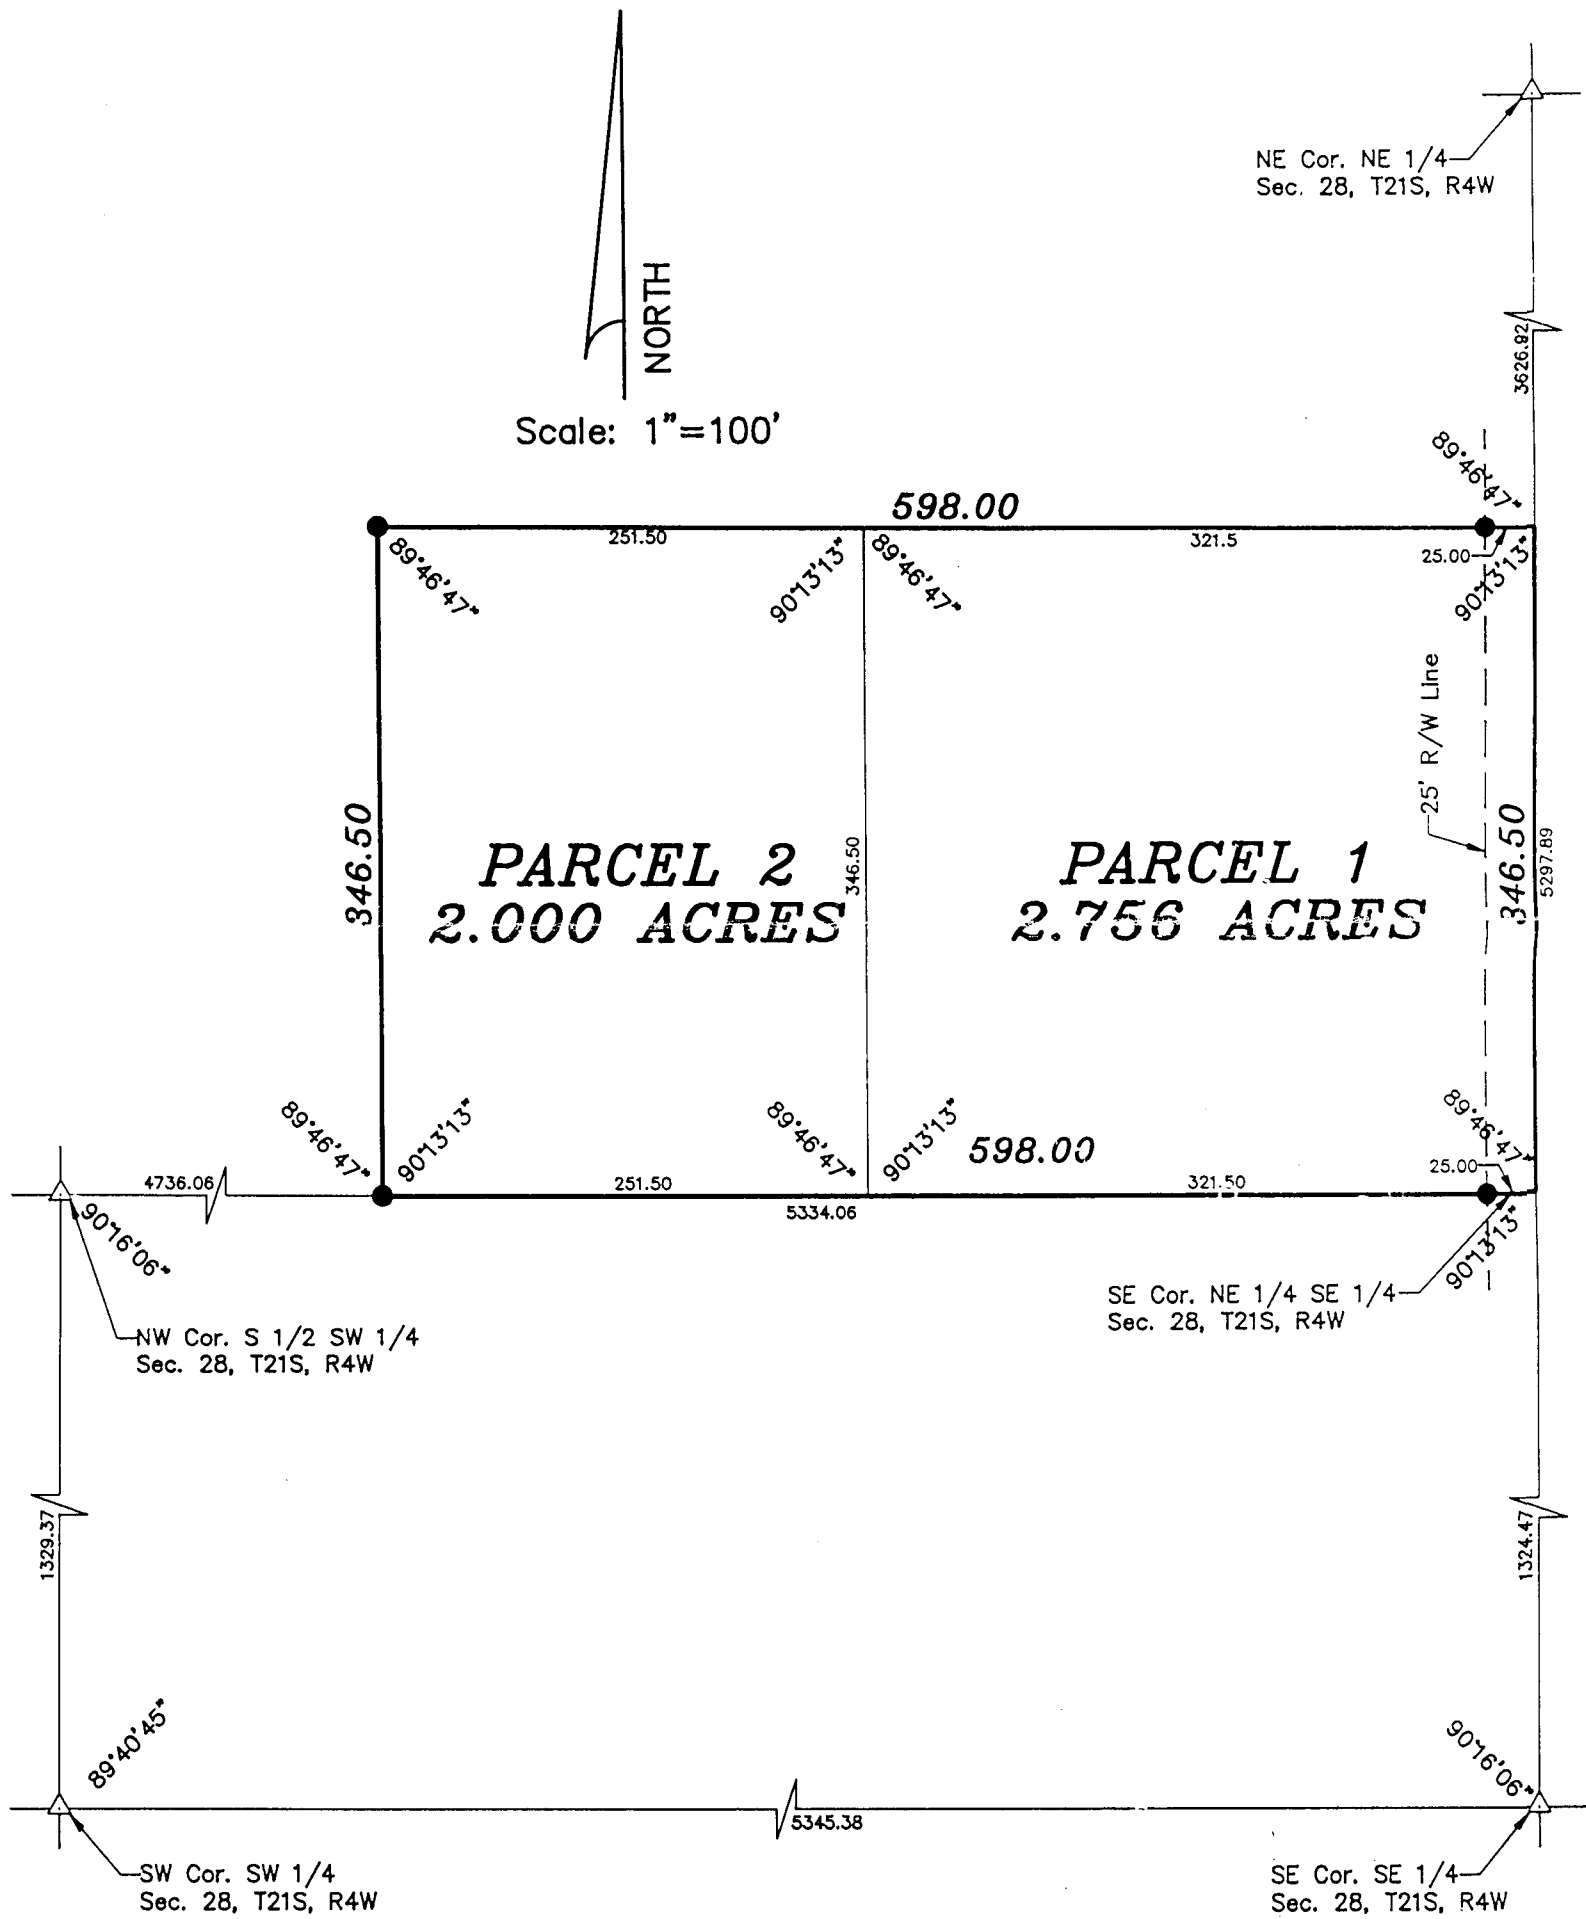

SURVEYOR'S CERTIFICATE:

I hereby certify this plat to be a true, correct and complete representation of the property described above and on the attached sheets as surveyed under my supervision.

Dated: March 14, 1994

Daniel E. Garber
Daniel E. Garber RLS #683

DANIEL E. GARBER
REGISTERED
LS-683
KANSAS
LAND SURVEYOR