



REPORT OF SURVEY
SE $\frac{1}{4}$ SEC, 29-17-3

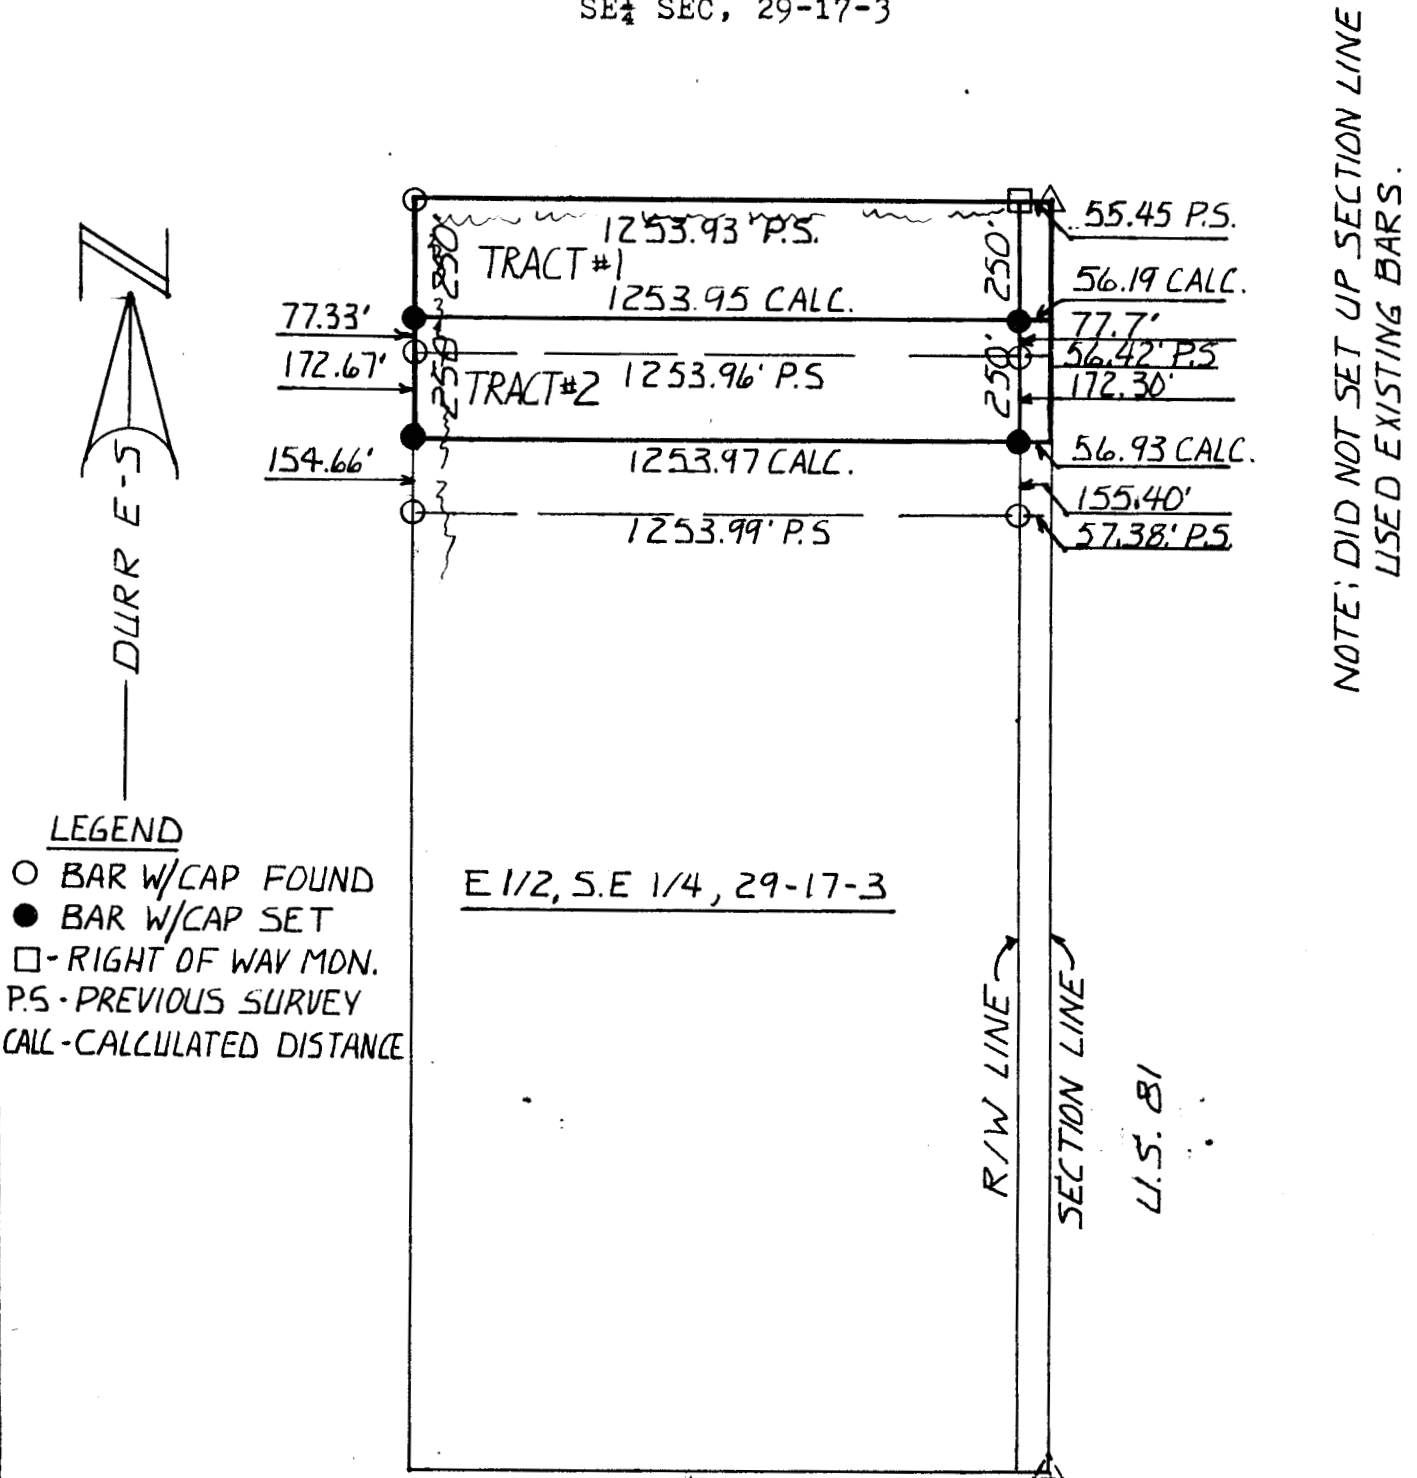

I, Duncan W. Durr, do hereby certify the above survey to be true and correct as surveyed by me this 11th of June, 1987.

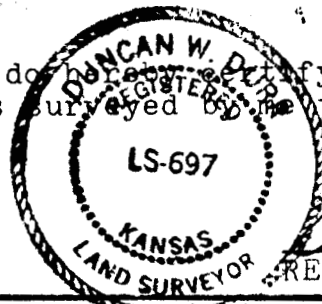

Duncan W. Durr
REGISTERED KANSAS LAND SURVEYOR

CLIENT: Delbert Peterson, Roger Durr

DESCRIPTION:

Tract #1: The North 250 feet of N $\frac{1}{2}$, N $\frac{1}{2}$, NE $\frac{1}{4}$, SE $\frac{1}{4}$
Except Highway Right of Way. Sec 29-17-3
Tract #2: The South 250 feet of the North 500 feet of the
N $\frac{1}{2}$, NE $\frac{1}{4}$, SE $\frac{1}{4}$, Except Highway Right of Way.
Section 29-17-3