


Plat of Survey

W. 1/4 Cor., Sec. 29, T19S-R3W
Found: Plastic I.D. cap & rebar in concrete
Origin: W.B. Heder

Note: Gravel driveway crosses the Underwood property on the East end of the 15' strip for the access to the Crosthwaite property.

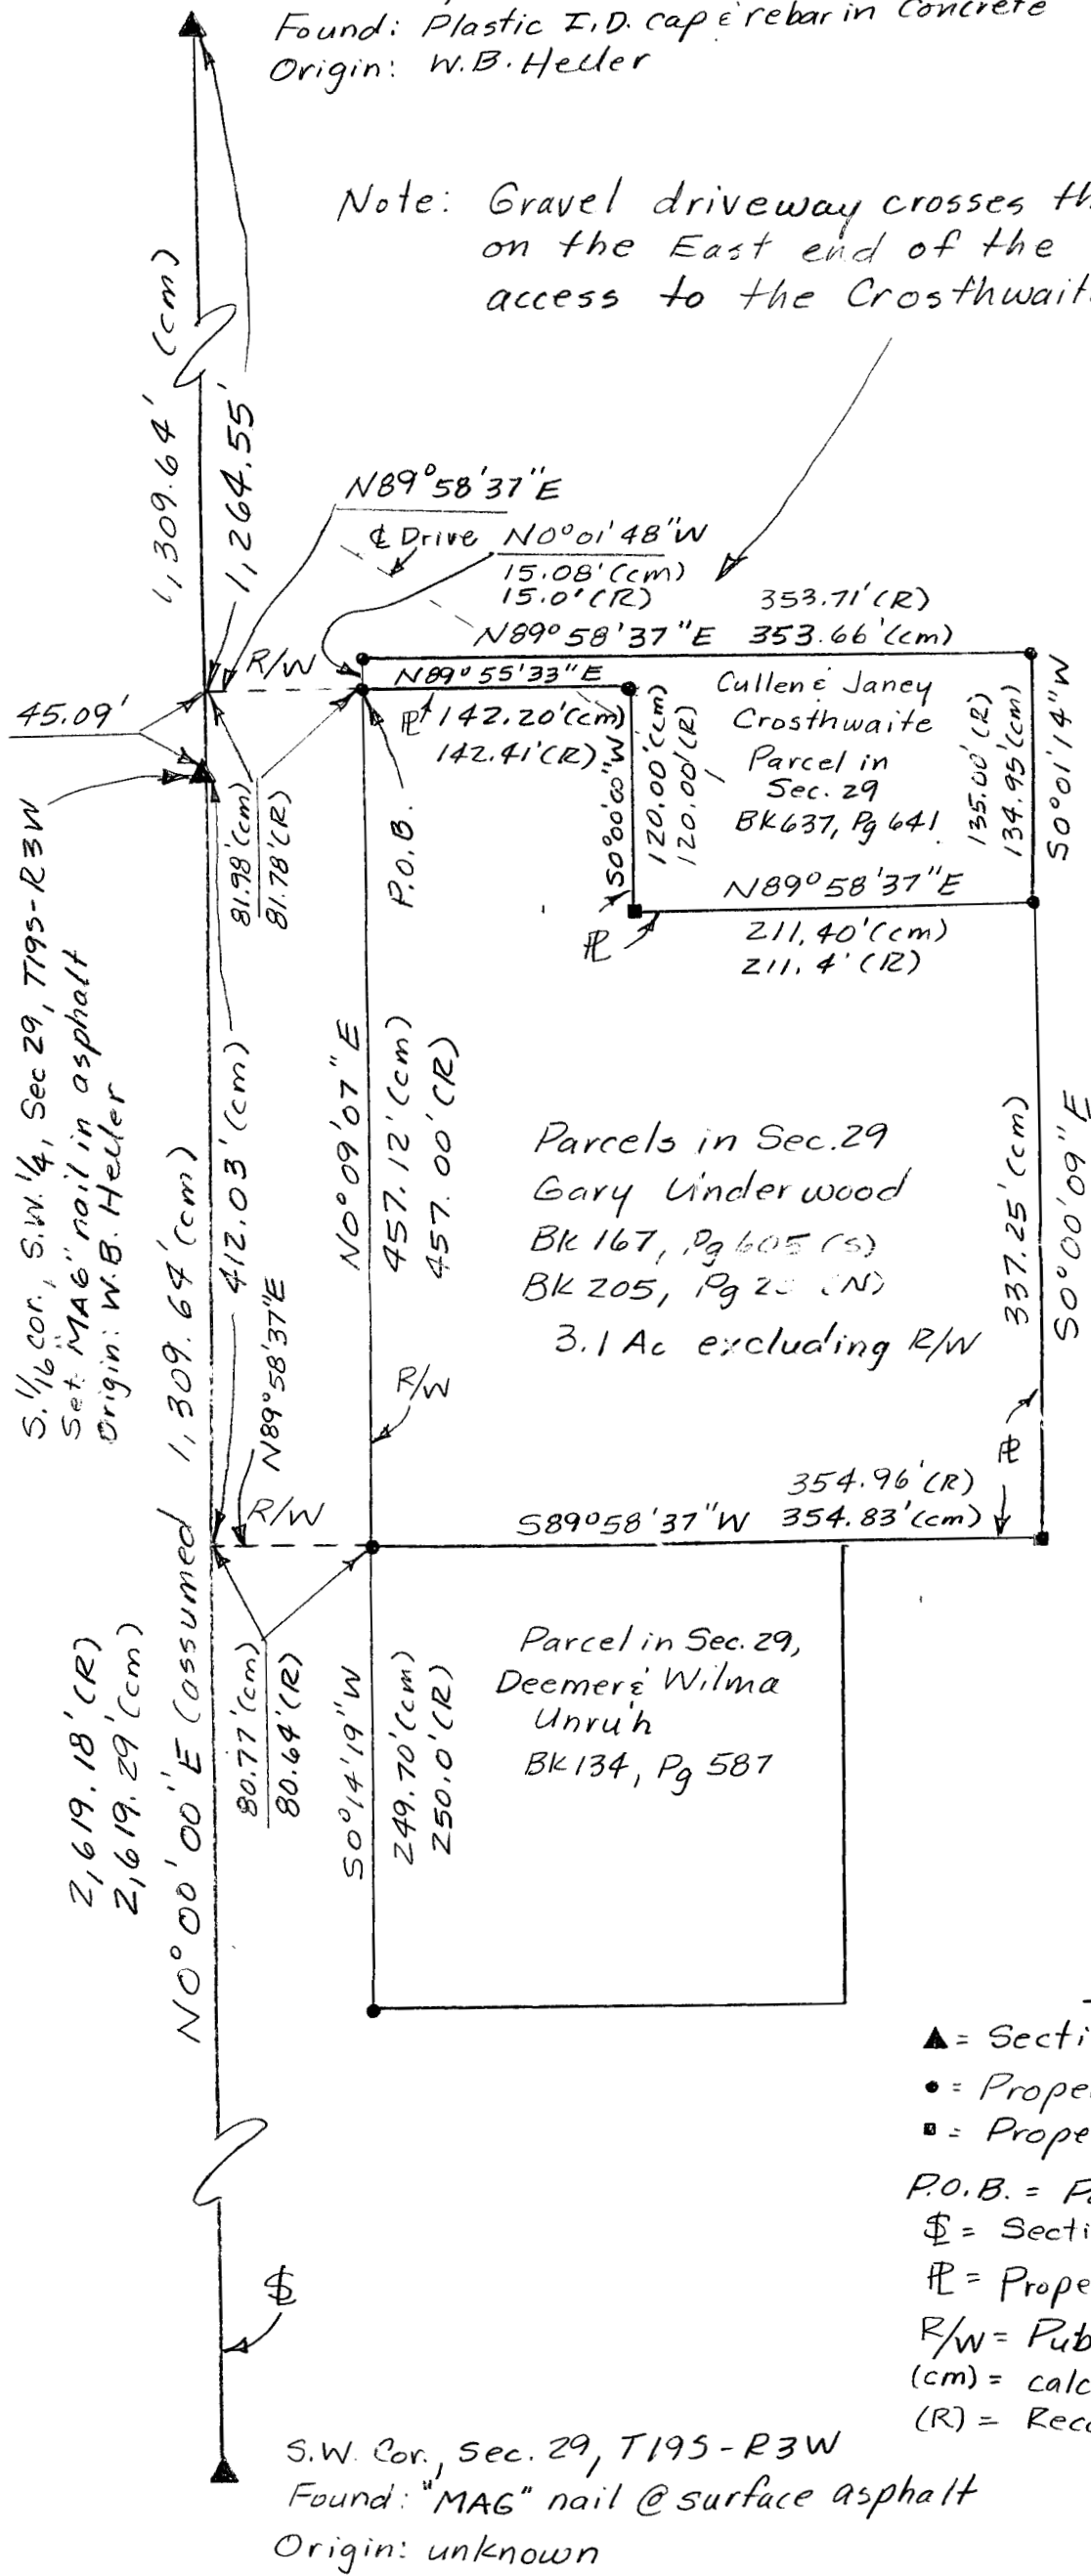

Scale: $1'' = 100'$

Board of Public Utilities
BK. 165 Pg. 317

Legend:

- ▲ = Section Corner Monument
- = Property Pin Found
- = Property Pin Set ($\frac{1}{2}$ " x 24" rebar)
 ⊗ I.D. cap
- P.O.B. = Point of Beginning
- \$ = Section line
- ℙ = Property line
- R/W = Public Road Right of Way
- (cm) = calculated/measured distance
- (R) = Record distance

Note: All distances are calculated/measured.