


Newton, Ks. 67114

CLIENT Midwest Underground Storage (Jack Holman)

Survey of Storage Well Locations in the NW $\frac{1}{4}$, Sec. 29, T19S, R4W

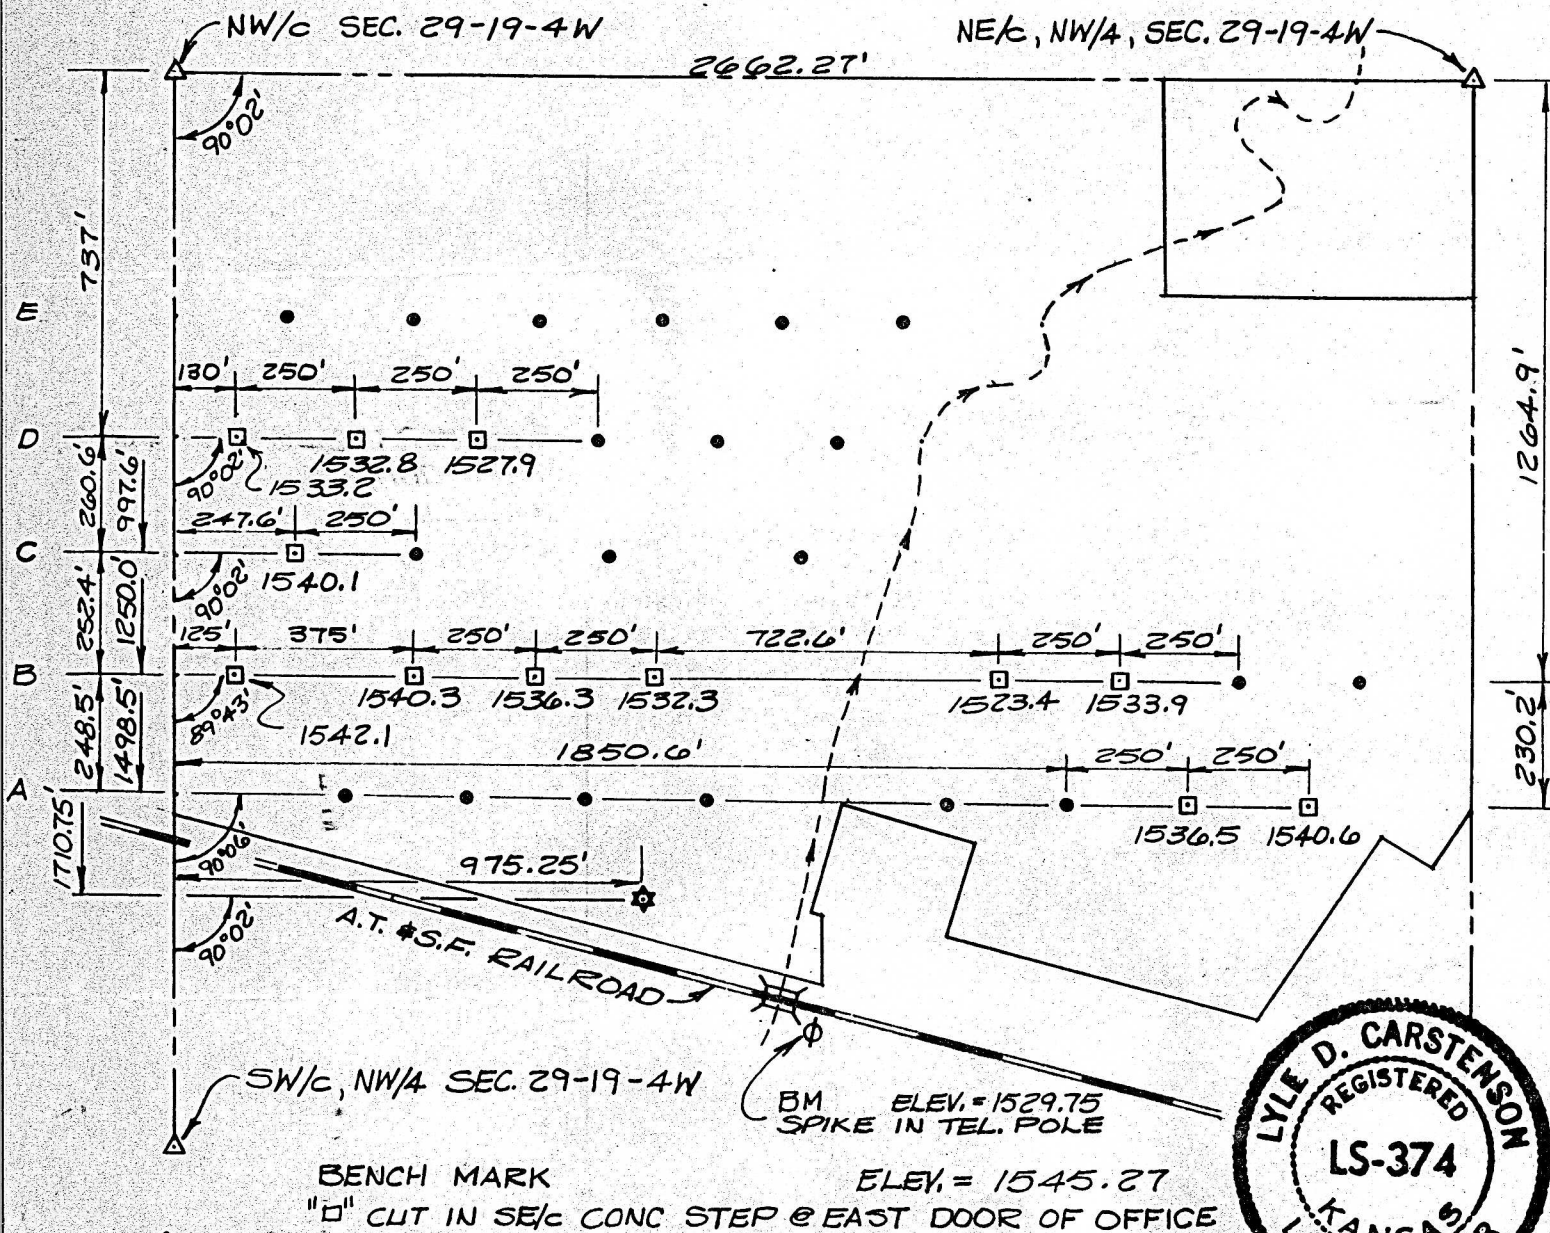


NORTH
SCALE: 1" = 400'

EXISTING WELLS ——— •
2"x2" HUB @ NEW WELL SITES — □
LAND CORNERS FOUND ——— Δ
1/2" Ø REBAR @ TRAN. STA. — ★

CERTIFICATION

I Hereby Certify that the above survey of storage well locations in the Northwest Quarter (NW $\frac{1}{4}$) of Section 29, Township 19 South, Range 4 West of the 6th P.M. in McPherson County, Kansas, was completed March 29, 1977, under my supervision and is correct to the best of my knowledge.

~~Lyle D. Carstenson, L.S.~~

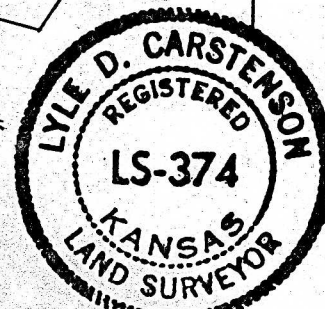

MICROFILM