
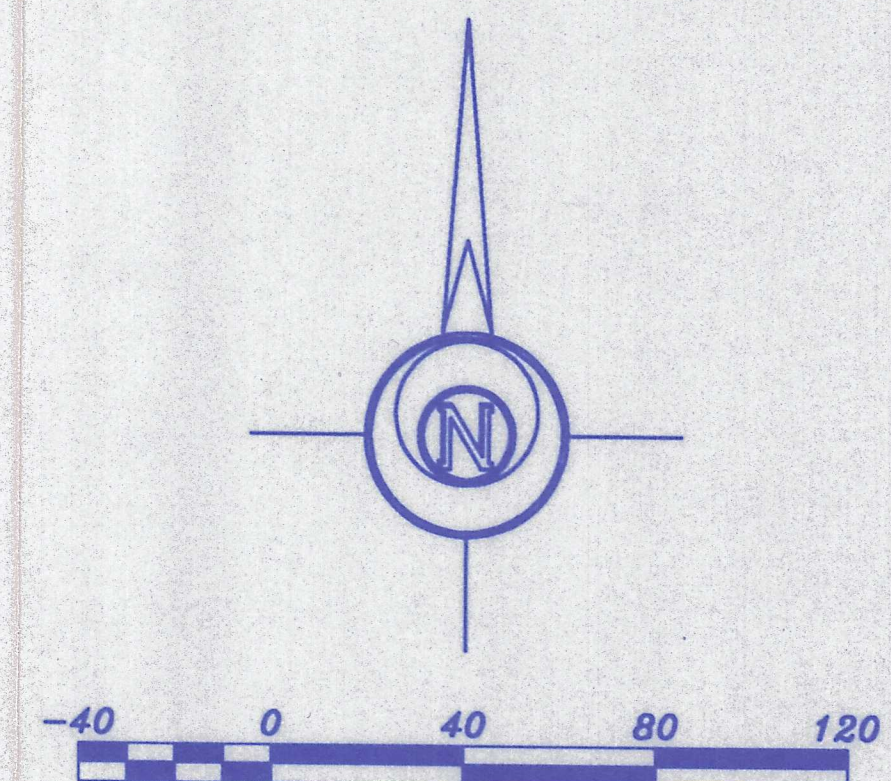


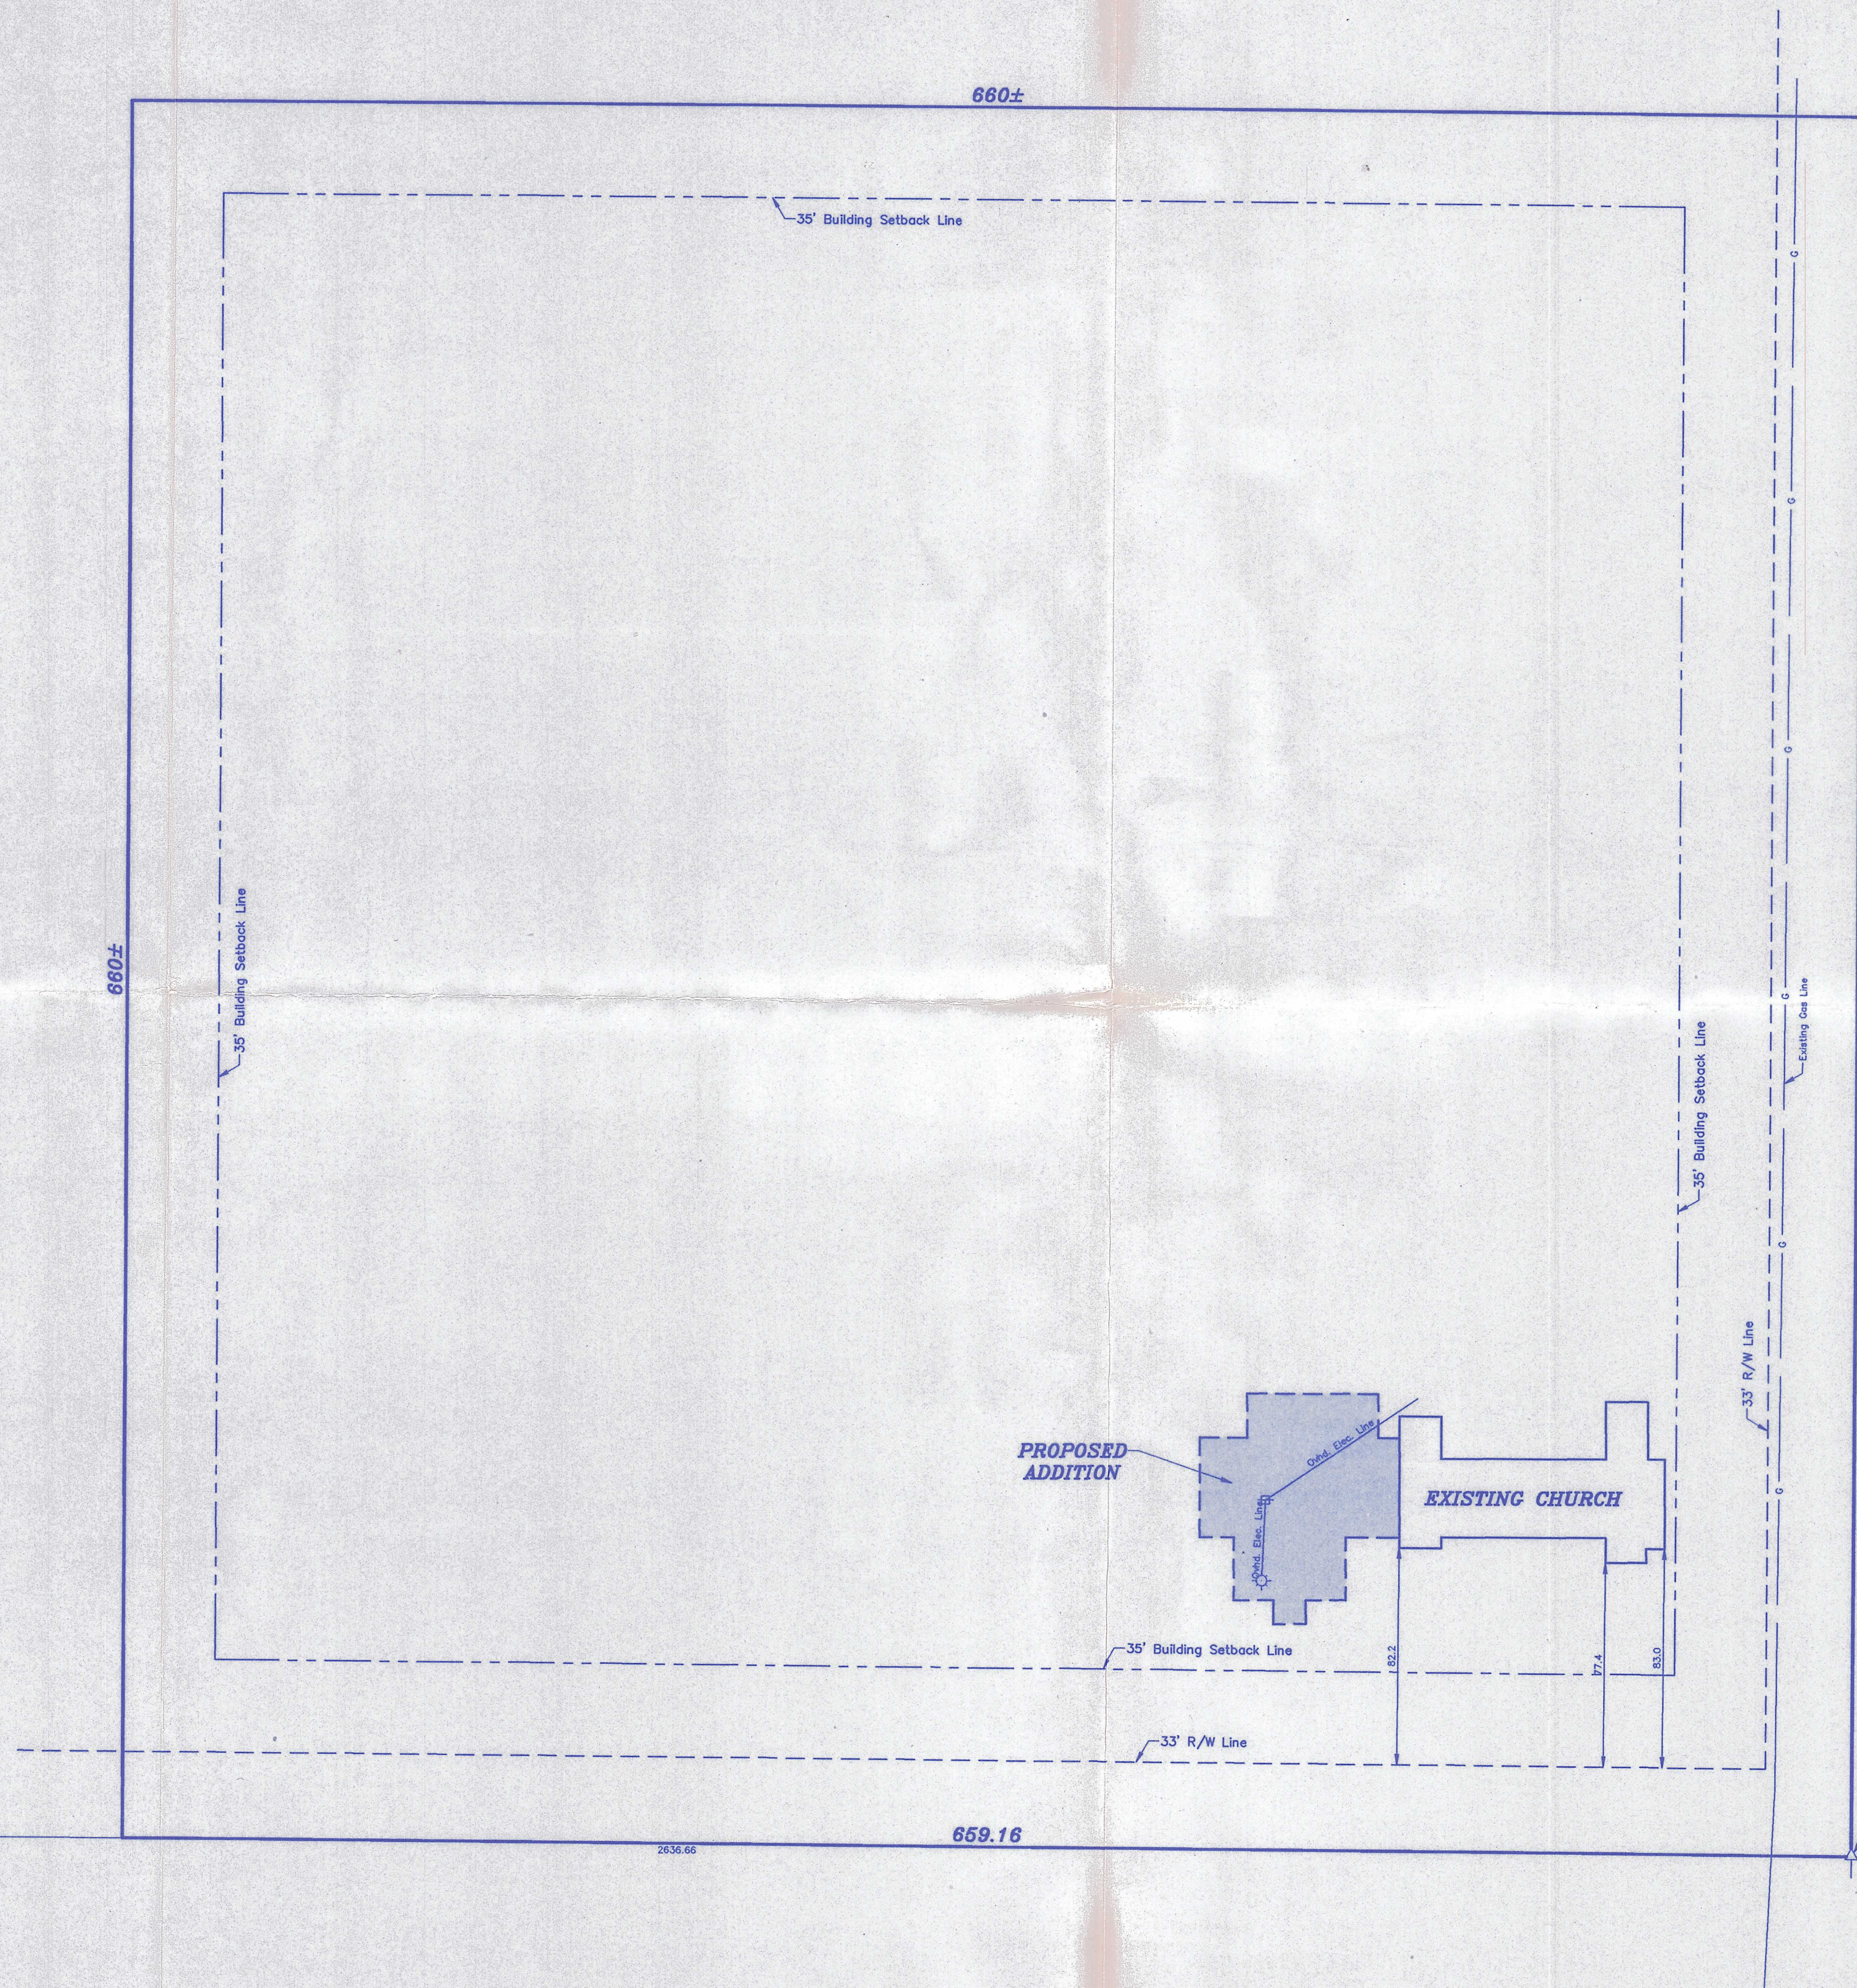

- LEGEND
- △ - Sectional Monument Found
 - ▲ - Sectional Monument Set
 - - 5/8" x 24" Iron Rebar Set w/ G.S.S. Cap

DESCRIPTION OF RECORD:
The Southeast Quarter of the Southeast Quarter of the Southeast Quarter (SE 1/4 SE 1/4 SE 1/4) of Section Twenty-nine (29), Township Twenty (20) South, Range One (1) West of the Sixth Principal Meridian.

SURVEYOR'S CERTIFICATE:
I hereby certify this plat to be a true, correct and complete representation of the property described hereon, as surveyed under my supervision, this 9th day of March, 1998.

Daniel E. Garber
Daniel E. Garber RLS #683

Date Of Field Work: February 19, 1998

MANN & COMPANY, P.A.

CARBER SURVEYING SERVICE, P.A.

GSS 423 WEST FIRST AVENUE
HUTCHINSON, KANSAS 67501
Ph. 316-665-7032 Fax 316-665-7401

IMMANUEL LUTHERAN CHURCH
CANTON, KANSAS

Drawn By: MGN	Checked By: DEG
Scale: 1" = 20'	Job No.: G98-142
Date: 03/09/98	Sheet 1 of 1 Sheets