


A SURVEY OF THE EAST HALF AND OF THE NE AND SE QUARTERS OF SEC. 29, T.20S., R.4W. OF THE 6TH P.M. AND PORTIONS THEREOF MORE PARTICULARLY DESCRIBED AS FOLLOWS: S.2, NE4 (AND TRACTS THEREOF), EXCEPT S.333.83 FT., CONTAINING 59.72 ACRES; S.333.83 FT. OF S.2, NE4, CONTAINING 20.19 ACRES; AND N.2, SE4, EXCEPT S.2, S.2, N.2, SE4, CONTAINING 59.81 ACRES; ALL LOCATED IN McPHERSON COUNTY, KANSAS.

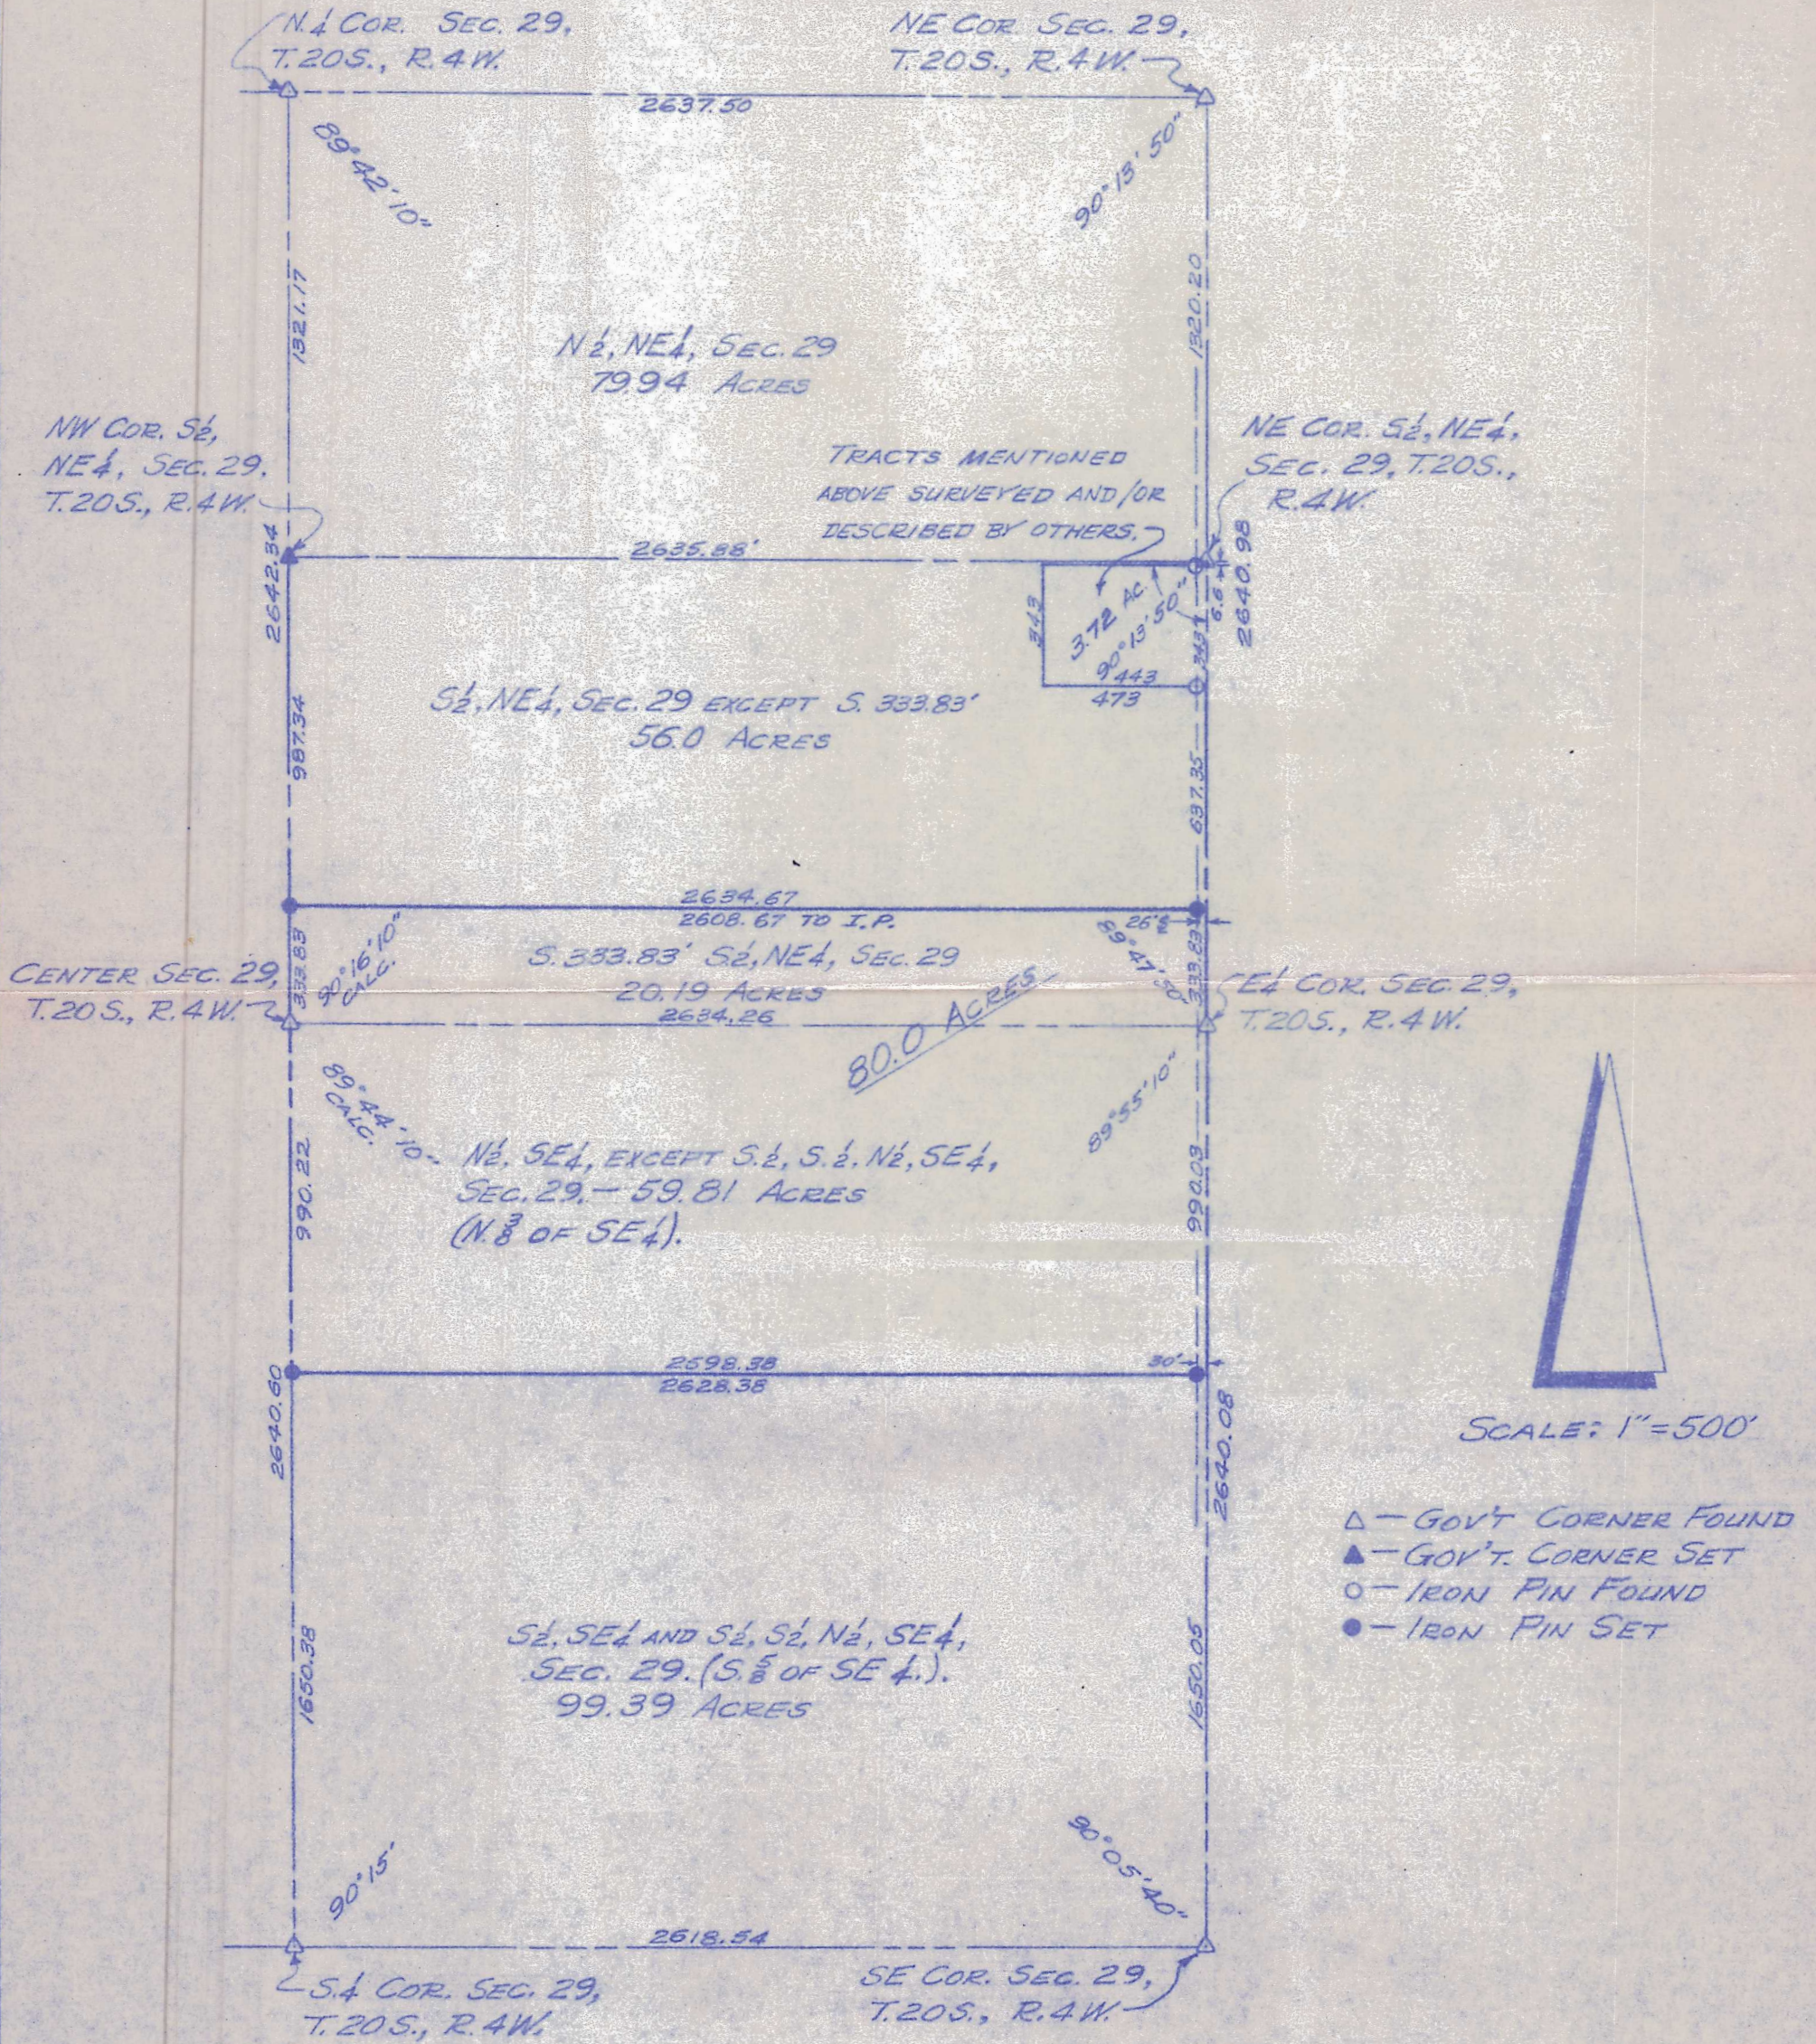

I HEREBY CERTIFY THIS PLAT TO BE A TRUE AND CORRECT REPRESENTATION OF THE PROPERTY DESCRIBED ABOVE, AS SURVEYED BY ME, THIS 22ND DAY OF JANUARY, 1976.

William H. Klassen