



Plat of Survey

Heller Boundary Surveys, W. B. Heller, L.S. 1202, 863 S. 9th, Salina, KS 67401 Ph: 1-620-245-8023

For: Donald L. Schroeder
131 14th Avenue
Inman, KS 67546

Date: November 2, 2009

E. 1/4 Cor., Sec 29, T21S-R3W
Found: "MAG" nail
Origin: MP. Co. Pub. Works

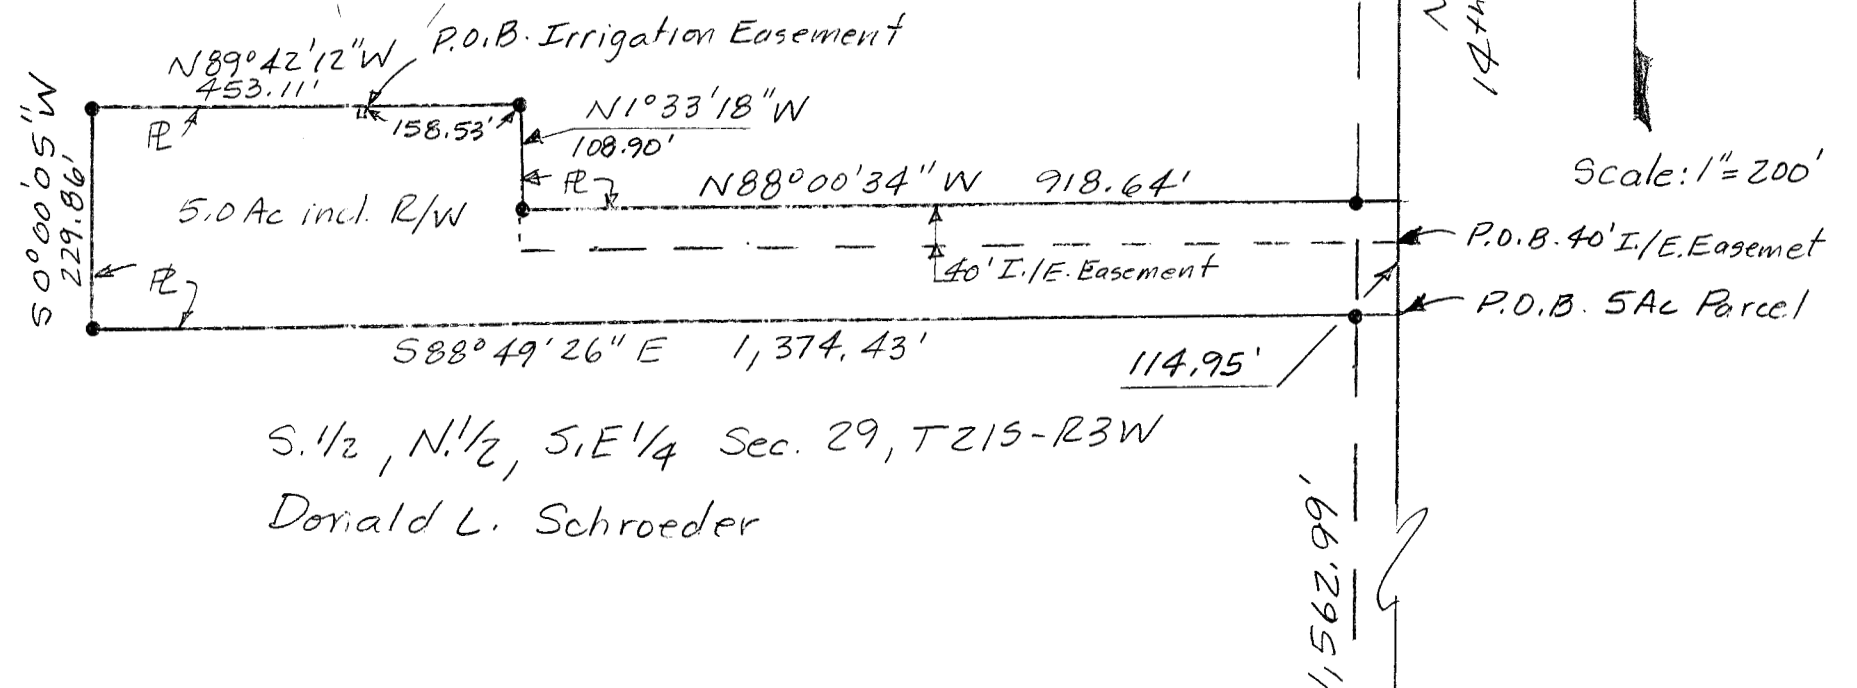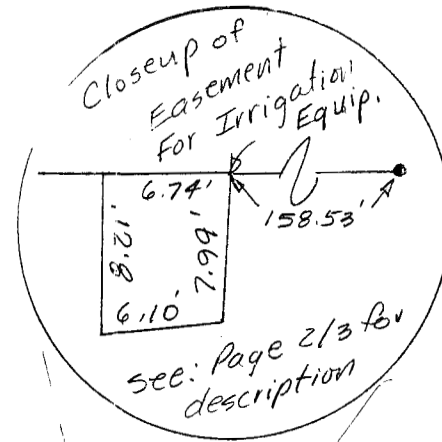

Legend:

- ▲ = section corner found
- = 1/2" x 24" rebar and I.D. cap set
- P.O.B. = Point of Beginning
- ⌘ = section Line
- PL = Property Line
- R/W = Public Road Right of Way
- I/E = Ingress/Egress Easement

S. 1/2, N. 1/2, S. E. 1/4 Sec. 29, T21S-R3W
Donald L. Schroeder

S.E. Cor., Sec 29, T21S-R3W
Found: "MAG" nail
Origin: MP. Co. Pub. Works

Note: All distances are calculated/measured distances.