

PLAT OF SURVEY

HELLER BOUNDARY SURVEYS

WILLIAM B. HELLER, R.L.S. ~ 734 N. 1ST. ST., LINDSBORG, KS. 67456

HOME PHONE: 1-785-227-2759 ~ CELLULAR: 1-785-227-5279

e-mail: wheller@ks-usa.net

SURVEY FOR:

Royce D. & Gail D. Regehr


207 8TH Ave.

Inman, KS 67546

November 4, 2004

PARCELS IN E. 1/2,

SECTION 29, TOWNSHIP 21 SOUTH-RANGE 4 WEST

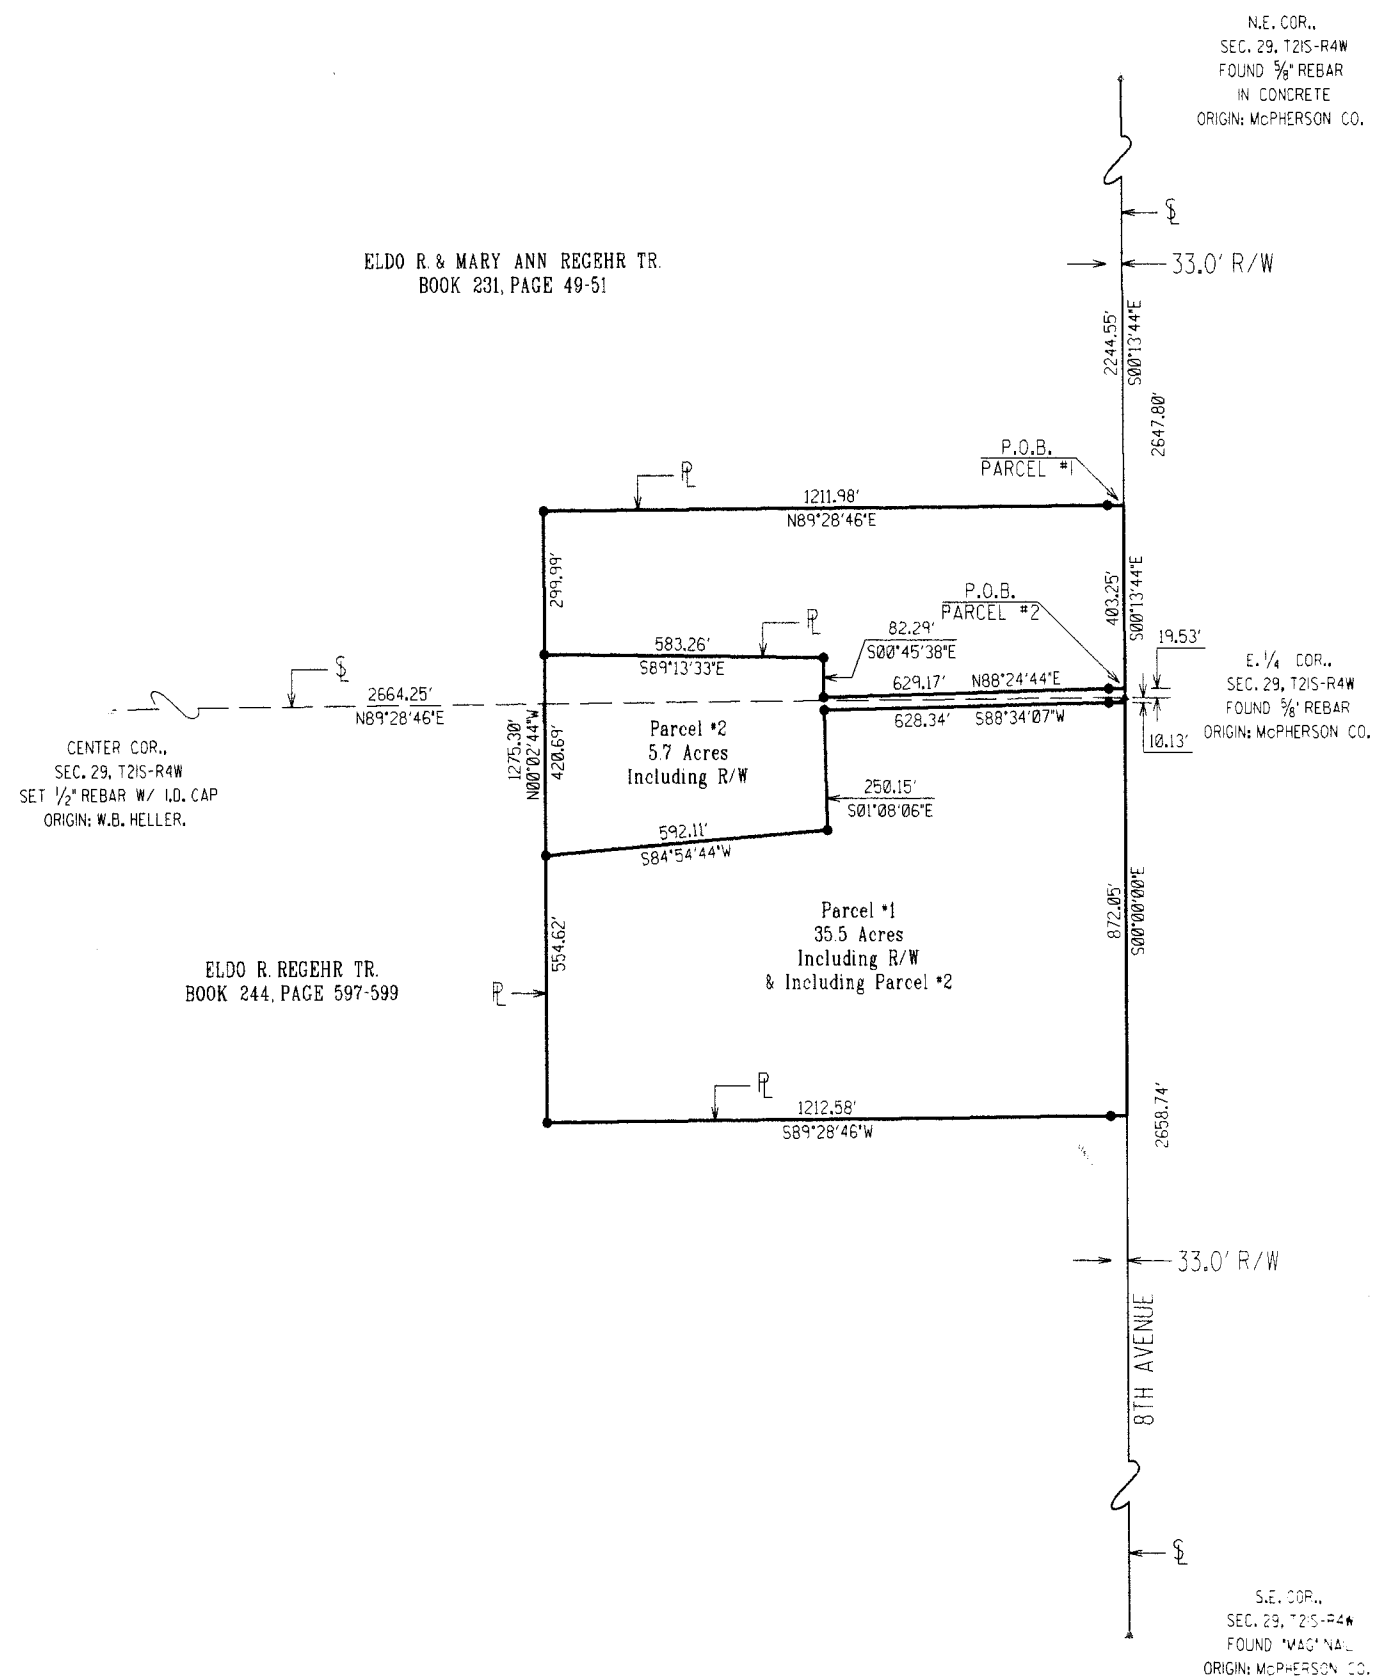

- = SECTION CORNER MONUMENT FOUND
- = SECTION CORNER MONUMENT SET
- = 1/2" X 24' REBAR W/ PLASTIC CAP SET
- P.O.B. = POINT OF BEGINNING
- R/W = RIGHT OF WAY
- RL = PROPERTY LINE
- S = SECTION LINE



BEARINGS ASSUMED
ON THE N-S SECTION LINE
BETWEEN THE E. 1/4 COR. & S.E. COR.
OF SEC. 29, T21S-R4W