


Plat of Survey

Heller Boundary Surveys, William B. Heller, Ph: 620-245-8023
406 N. Kansas Avenue, Canton, Kansas 67428

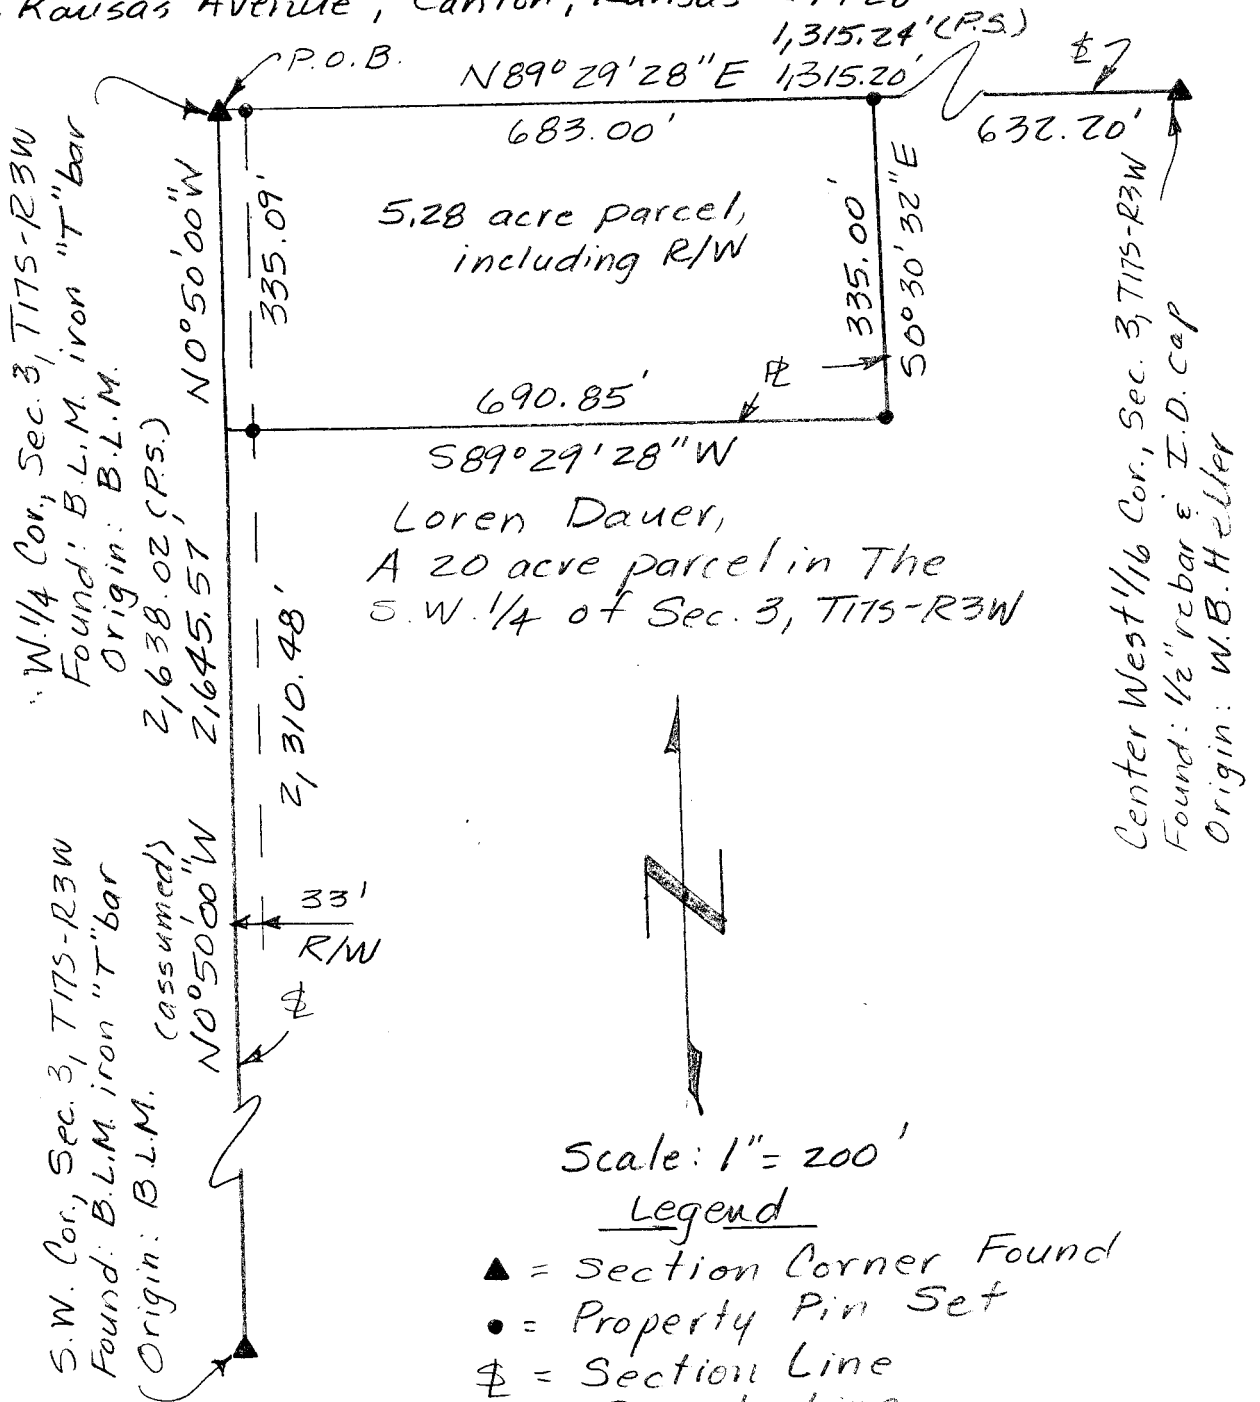

Scale: 1" = 200'

Legend

- ▲ = Section Corner Found
- = Property Pin Set
- ⊥ = Section Line
- ⊥ = Property Line
- P.O.B. = Point of Beginning
- (P.S.) = Previous Survey
- B.L.M. = Bureau of Land Management
- R/W = Public Road Right of Way

For: Loren Dauer
601 E. Olsson Street
Lindsborg, KS 67456

Date: September 12, 2017

Note: The basis of bearings is on the section line between the S.W. cor. and W. 1/4 Cor. of Sec. 3, T17S-R3W.
Note: All distances are calculated/measured distances.