


Plat of Survey
Heller Boundary Surveys, William B. Heller, 406 N. Kansas Avenue, Canton, KS 67428, Ph: 1-620-245-8023

Date: June 24, 2016

Gary L. Johnson
Deed Bk 257, Pages 80 and 94
The S.W. 1/4 of Section 3, T17S-R3W
lying North and West of The
Smoky Hill River.

Scale: 1" = 200'

- ▲ = Section Corner Monument
- = 1/2" x 24" rebar & F.D. cap set
- P.O.B. = Point of Beginning
- ⌘ = Section Line
- R = Property Line
- B.L.M. = Bureau of Land Management
- G.L.O. = General Land Office
- (cm) = calculated/measured distance
- Y = bearing break on & River
- ⌘ = centerline
- R/W = public road right of way

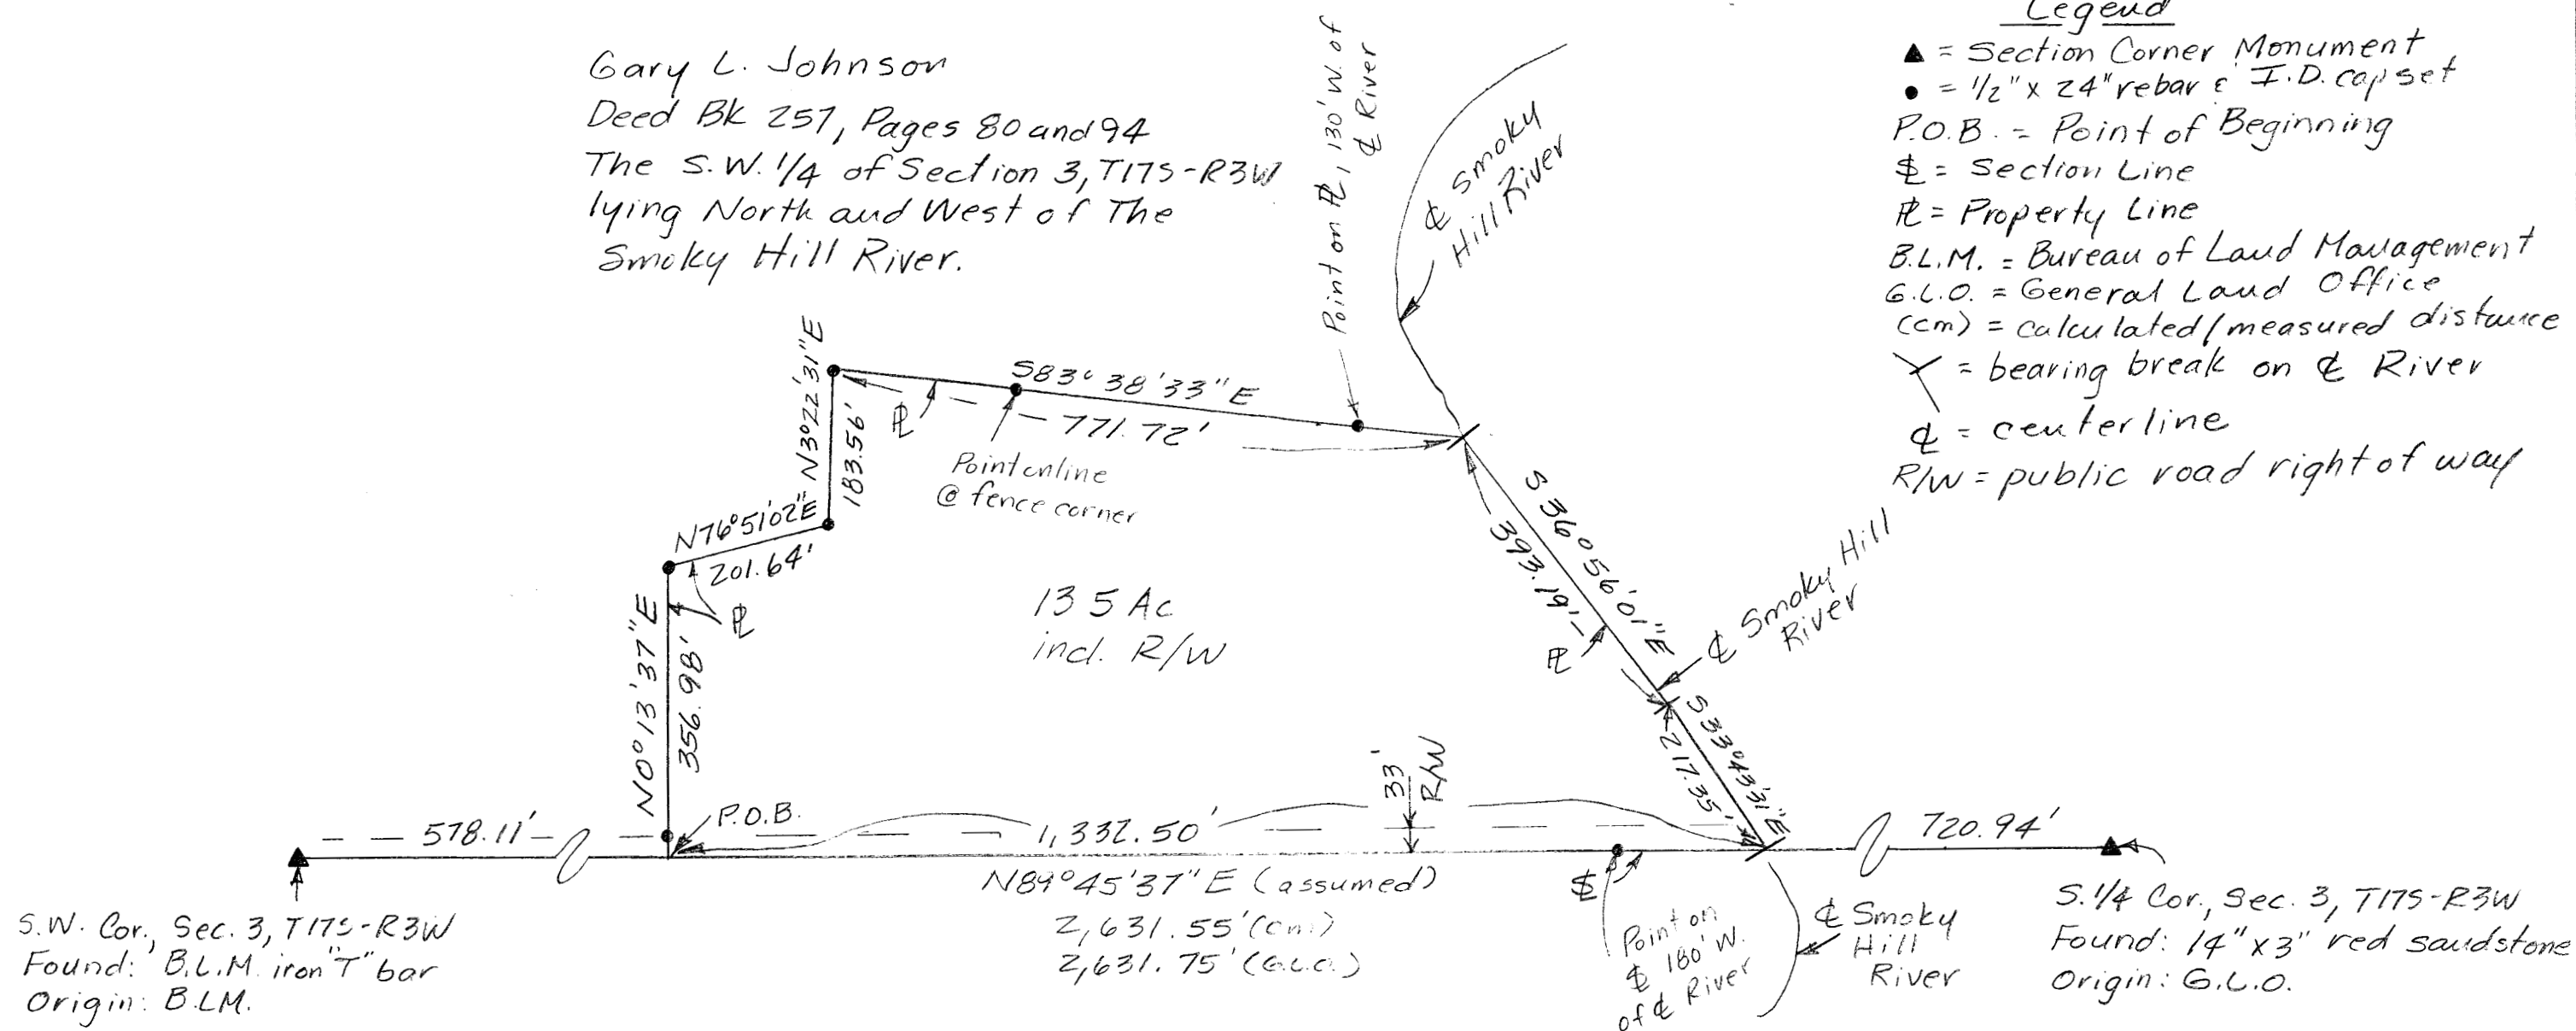

Note: All distances are calculated/measured distances.