

Plat of Survey


Heller Boundary Surveys, William B. Heller, P.L.S. 1202, Cell Ph: 620-245-8023, 406 N. Kansas Ave., Canton, KS 67428

For: Ryan J. Lupp
1512 Wheatridge Road
Lindsborg, KS 67428

Date: October 24, 2018

Gary L. Johnson
Deed BK 257, Pages 80 and 94
The S.W. 1/4 of Sec. 3,
T17S-R3W lying
N. & W. of the Smoky
Hill River


P.O.B.

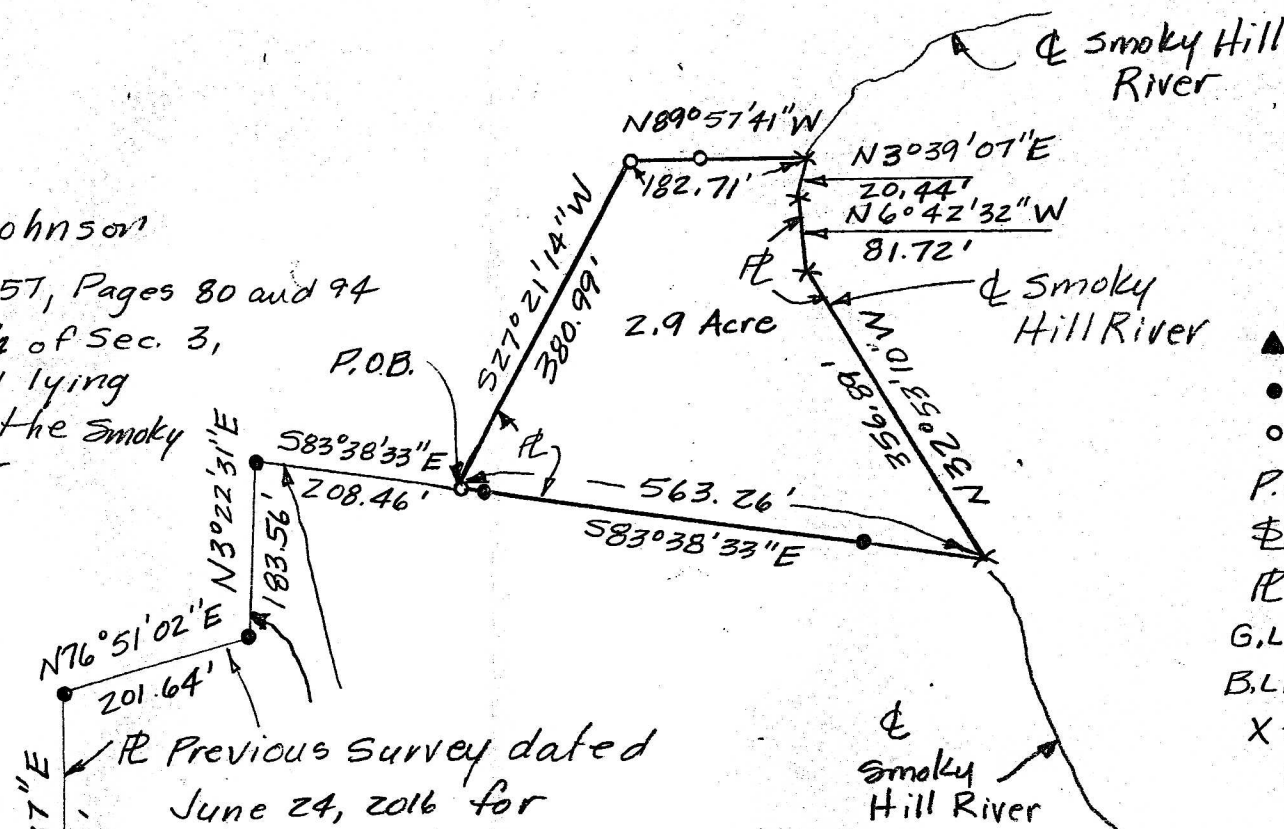

Scale: 1" = 200'

Legend

- ▲ = Section Corner Found
- = Found 1/2" rebar & I.D. cap found
- = 1/2" x 24" rebar & I.D. cap set
- P.O.B. = Point of Beginning
- ⊥ = Section Line
- ⊥ = Property Line
- G.L.O. = General Land Office
- B.L.M. = Bureau of Land Management
- X = Bearing break point on ⊥ Smoky Hill River

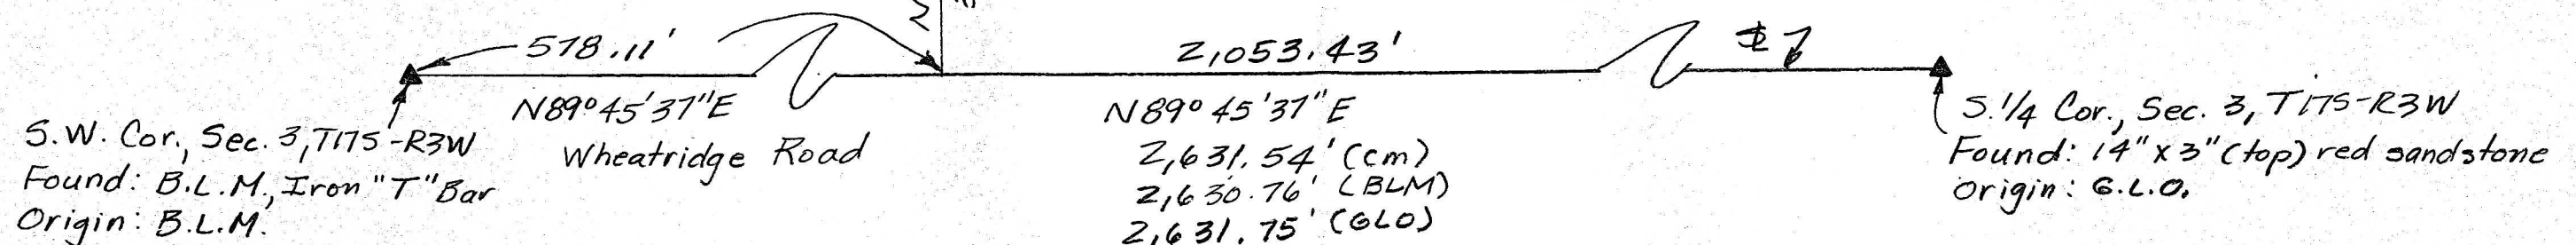

Note: All distances are calculated/measured distances.