

Main Office
2908 North Plum Street
Hutchinson, KS 67502
Office: (620) 665-7032
Fax: (620) 663-7401



Garber Surveying Service, P.A.

Branch Offices
511 North Poplar Street
Newton, KS 67114
Office: (316) 283 - 5053
Fax: (316) 283 - 5073

115 East Marlin, Suite 102
McPherson, KS. 67460
Office: (620) 241-4441
Fax: (620) 241-4458


SURVEY FOR: KEVIN NELSON

Project No. G2014-135

DESCRIPTION:

A portion of the Southwest Quarter of Section 3, Township 19 South, Range 2 West of the 6th Principal Meridian, McPherson County, Kansas described as follows:

Commencing at the Southwest corner of the Southwest Quarter of Section 3, Township 19 South, Range 2 West of the 6th Principal Meridian; thence on a Kansas State Plane Zone 1502 Bearing North 00°57'18" West along the West line said Southwest Quarter 575.00 feet to the point of beginning; thence continuing North 00°57'18" West along said West line 1070.00 feet; thence North 89°02'42" East perpendicular to said West line 1165.00 feet; thence South 00°57'18" East parallel with said West line 1070.00 feet; thence South 89°02'42" West perpendicular to said West line 1165.00 feet to the point of beginning, containing 28.617 Acres, subject to a road right of way easement across the West 33.00 feet thereof and any other easements or restrictions of record.

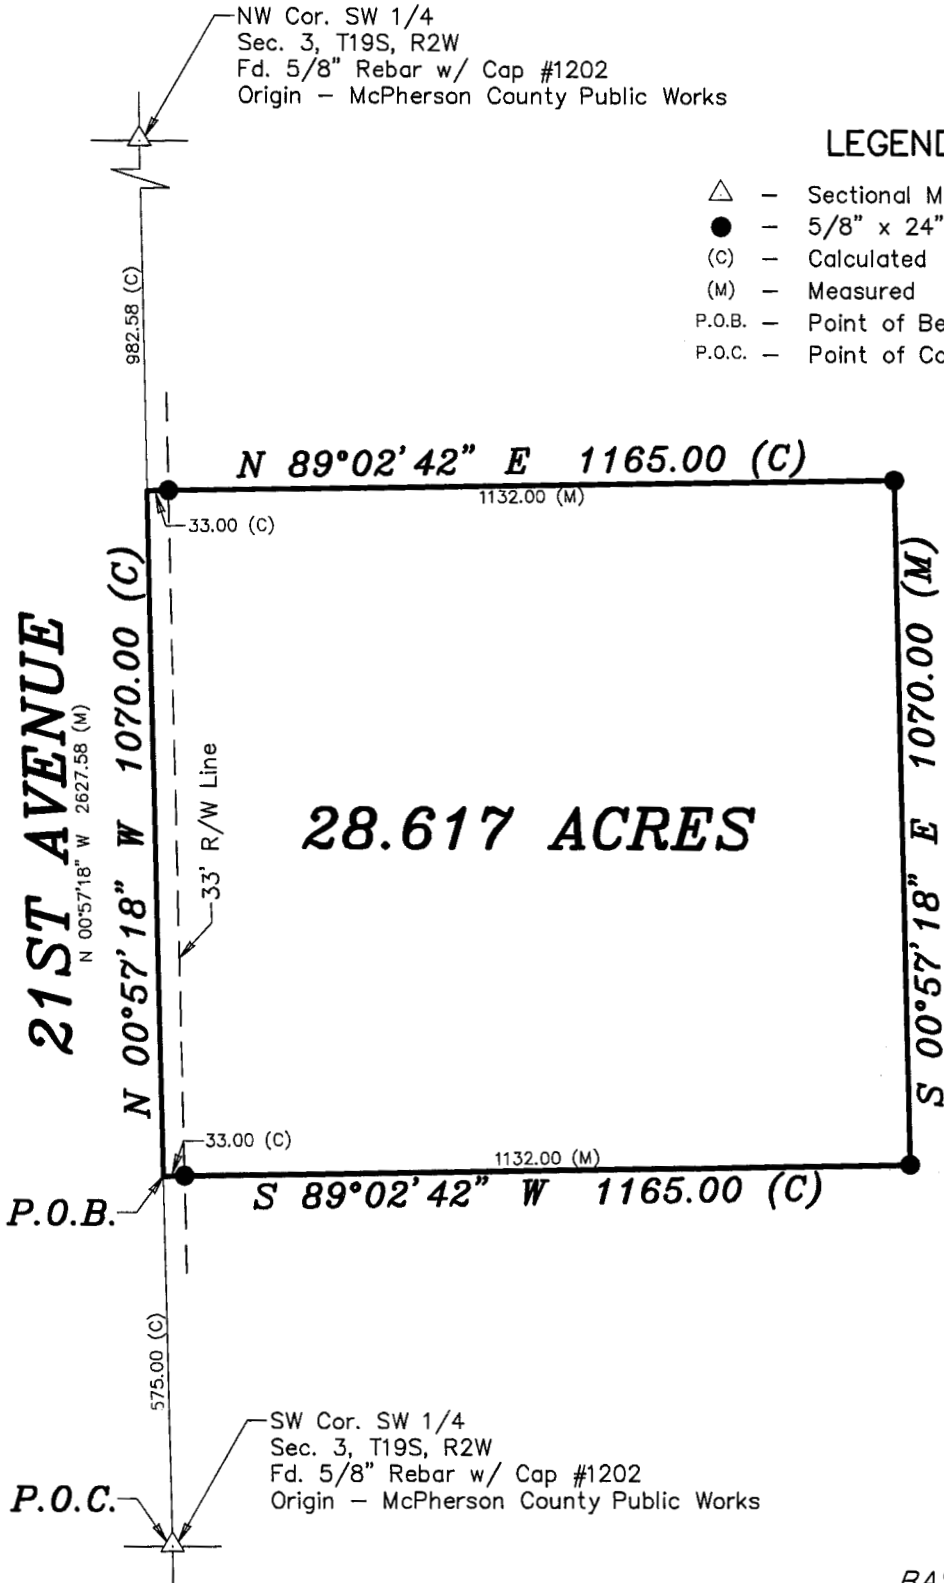

LEGEND

- △ - Sectional Monument Found
- - 5/8" x 24" Iron Rebar Set w/G.S.S. Cap
- (C) - Calculated
- (M) - Measured
- P.O.B. - Point of Beginning
- P.O.C. - Point of Commencement

Scale: 1"=300'

BASIS OF BEARING =
KANSAS STATE PLANE ZONE 1502

DATE OF FIELD WORK: March 6, 2014

SURVEYOR'S CERTIFICATE:

I hereby certify this plat to be a true, correct and complete representation of the property described above as surveyed under my supervision.
Dated: March 13, 2014

Nicholas D. Schmidt, LS #1492
LAND SURVEYOR
3/13/14