

Plat of Survey

Heller Boundary Surveys, W. B. Heller, L.S. 1202, 863 S. 9th, Salina, KS 67401 Ph: 1-620-245-8023

This is to certify and acknowledge that I, William B. Heller, a registered land surveyor in the County of McPherson, State of Kansas, surveyed the land platted on this plat of survey.

For: Vaughn L. & D'Elida Juhnke
545 16th Avenue
Moundridge, KS 67107

Date: November 8, 2008




Scale: 1" = 330'

Legend:

- ▲ = section corner found
- △ = section corner set
- = property pin found
- = property pin set

Legend continued

- (R) = Record measurement
- (CM) = calculated measured distance
- (C) = calculated
- (PR) = prorated distance

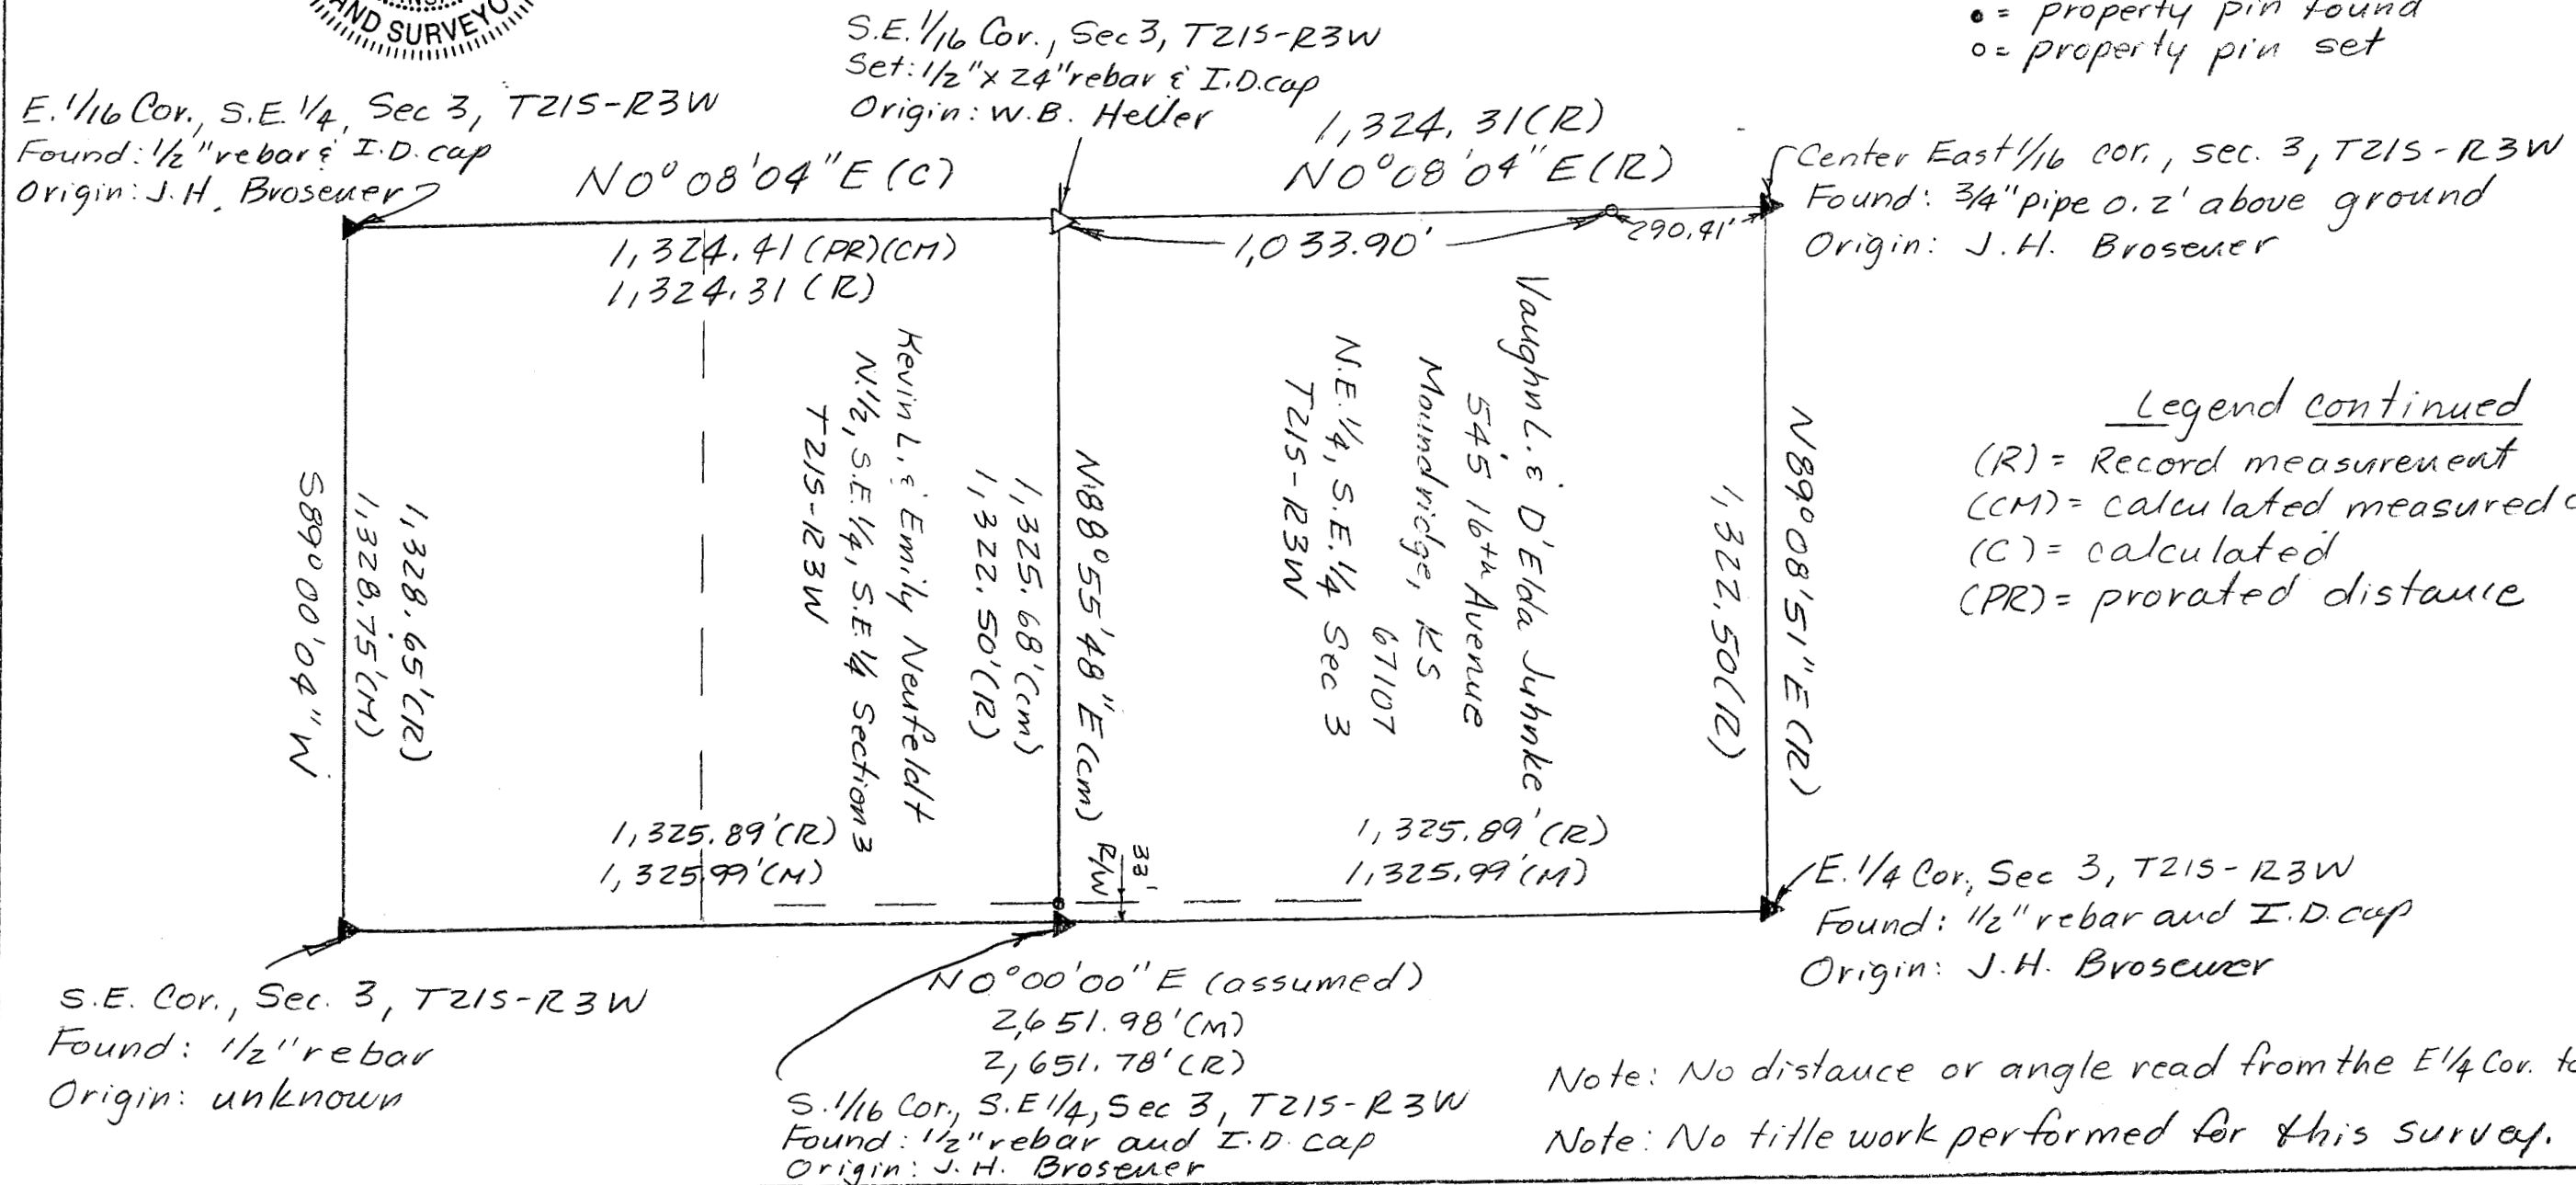

Note: No distance or angle read from the E 1/4 Cor. to the C.E. 1/16 Cor.
Note: No title work performed for this survey.