


Date: November 16, 2019
 For: Diana Koch
 1952 24th Ave.
 Canton, KS
 67428



Scale: 1" = 550'
Legend

▲ = Section Corner Found
 X = 400" spk & nail set
 \$ = Section Line

Distance from the
 N. 1/4 Cor. to the S. 1/4
 Cor. is 5,281.62'
 The assumed bearing
 between the two
 said corners is N 0°00'00" W

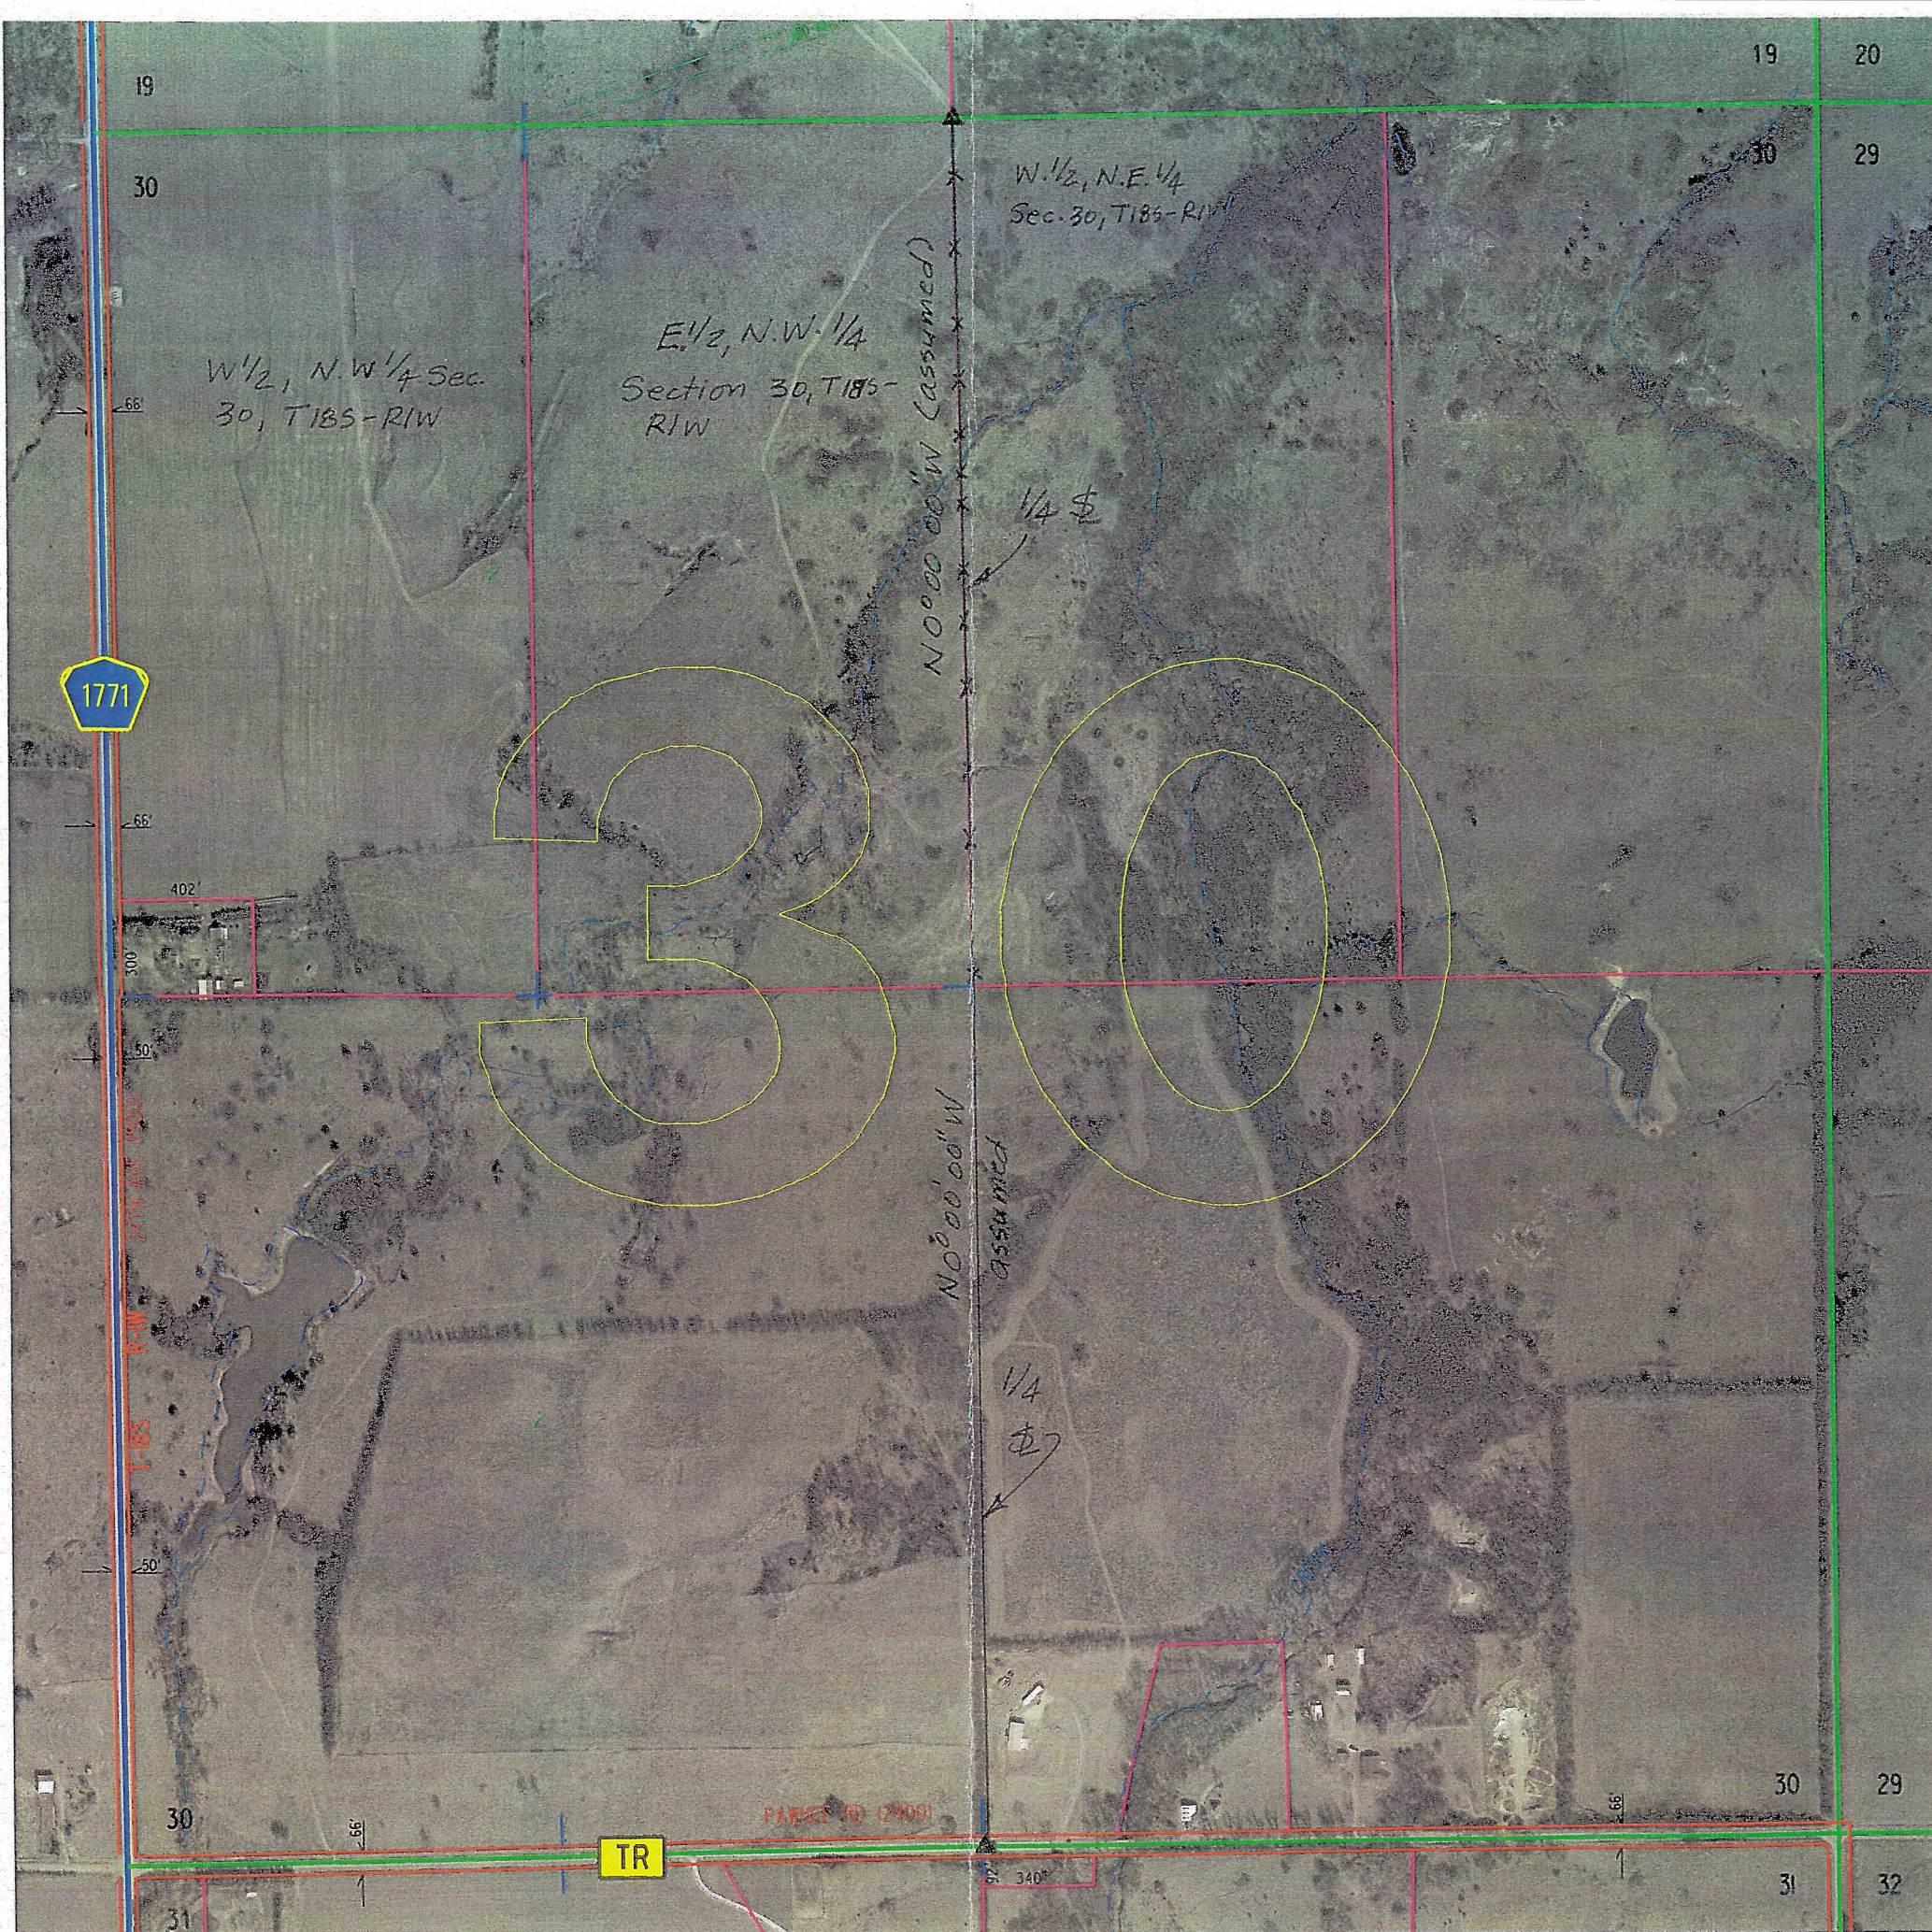

This survey was performed for the purpose of locating The East 1/4 Section Line of The N.W. 1/4 of Section 30, T18S-R1W.

I set "400" spikes, lat and flags at the points I located on the said 1/4 section line in Section 30, T18S-R1W.

This is to certify and acknowledge that I, William B. Heller surveyed the East 1/4 Section Line of The N.W. 1/4 of Section 30, T18S-R1W.

