



DESCRIPTION: A portion of the Northeast Quarter of Section 30
Township 19 South, Range 2 West of the 6th Principal Meridian,
in McPherson County, Kansas as described on the attached sheet.

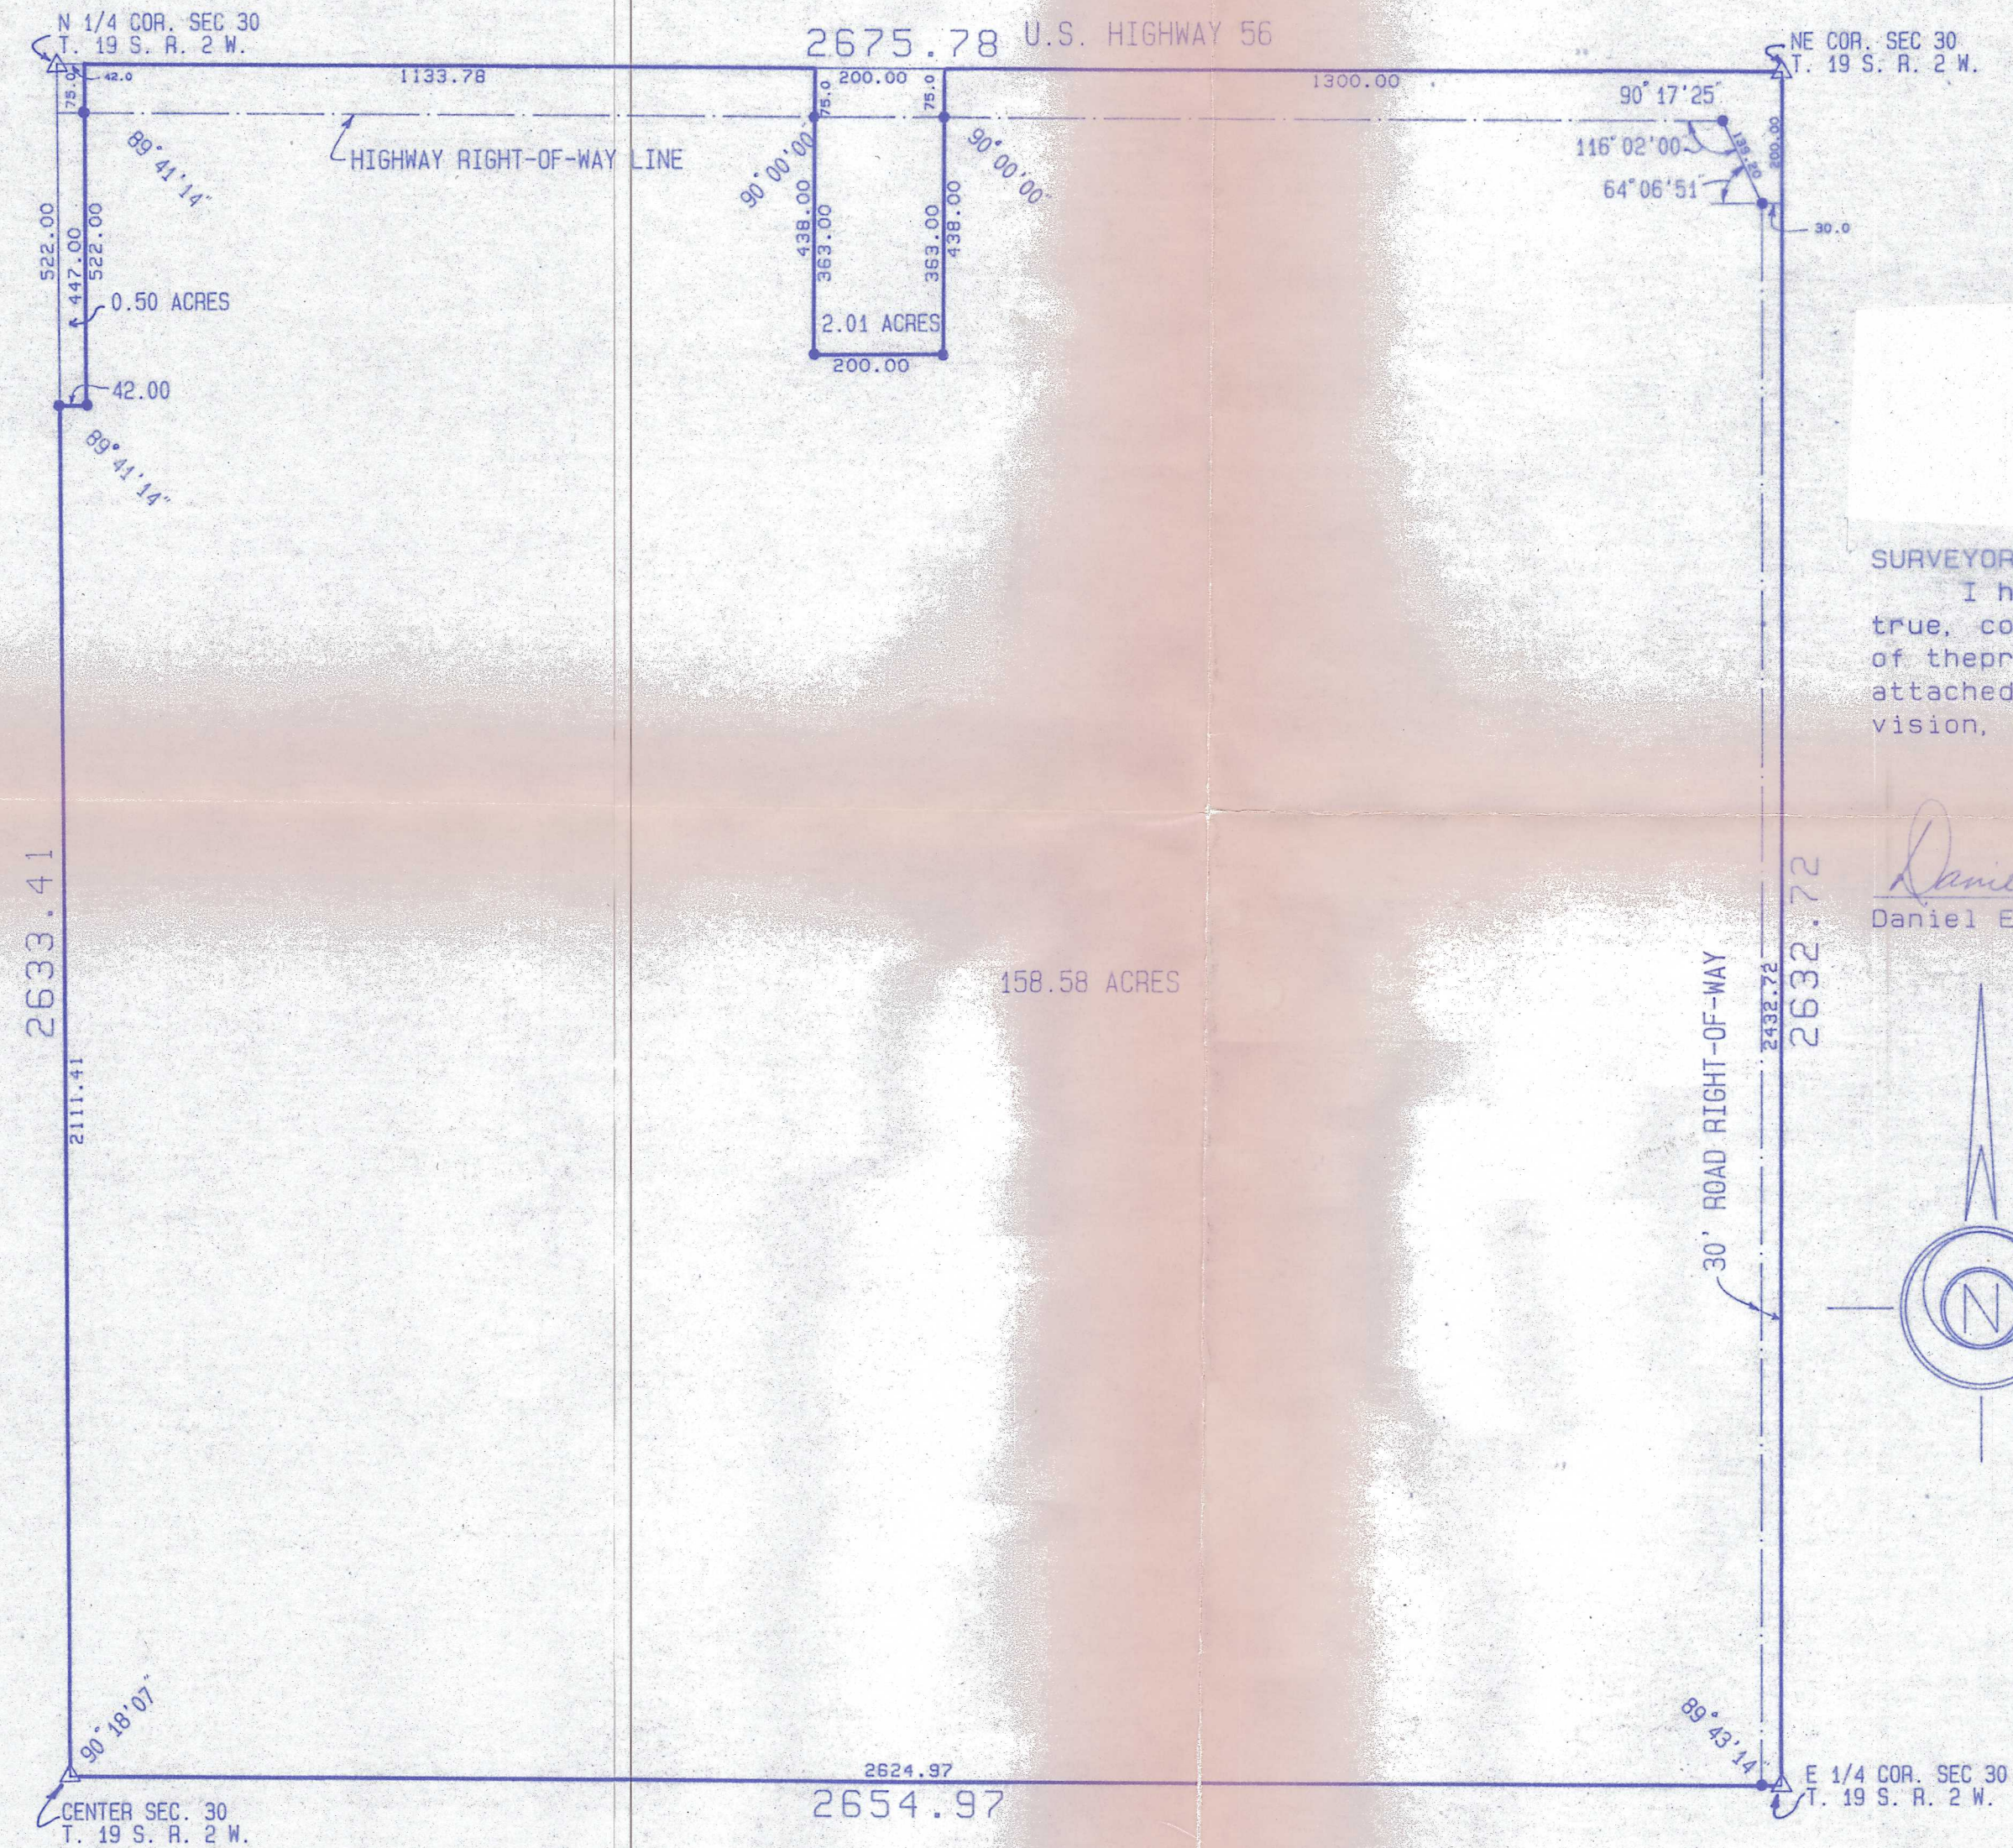

SURVEYOR'S CERTIFICATE:

I hereby certify this plat to be a
true, correct and complete representation
of the property described above and on the
attached sheets as surveyed under my super-
vision, this 19th of August, 1986.

Daniel E. Garber
Daniel E. Garber RLS #683

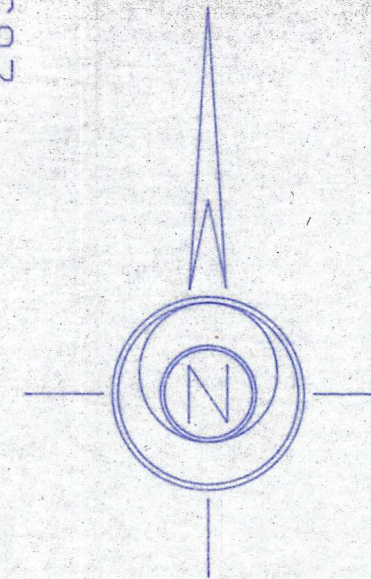

KREHBIEL REALTY

GARBER SURVEYING SERVICE, P.A.

217 EAST FIRST AVENUE, SUITE 9
HUTCHINSON, KANSAS 67501

NE 1/4 SECTION 30
T. 19 S. R. 2 W.

SCALE 1" = 250
DATE 8/19/86

JOB NO. 686-581
Sheet 1 of 1 Sheets