



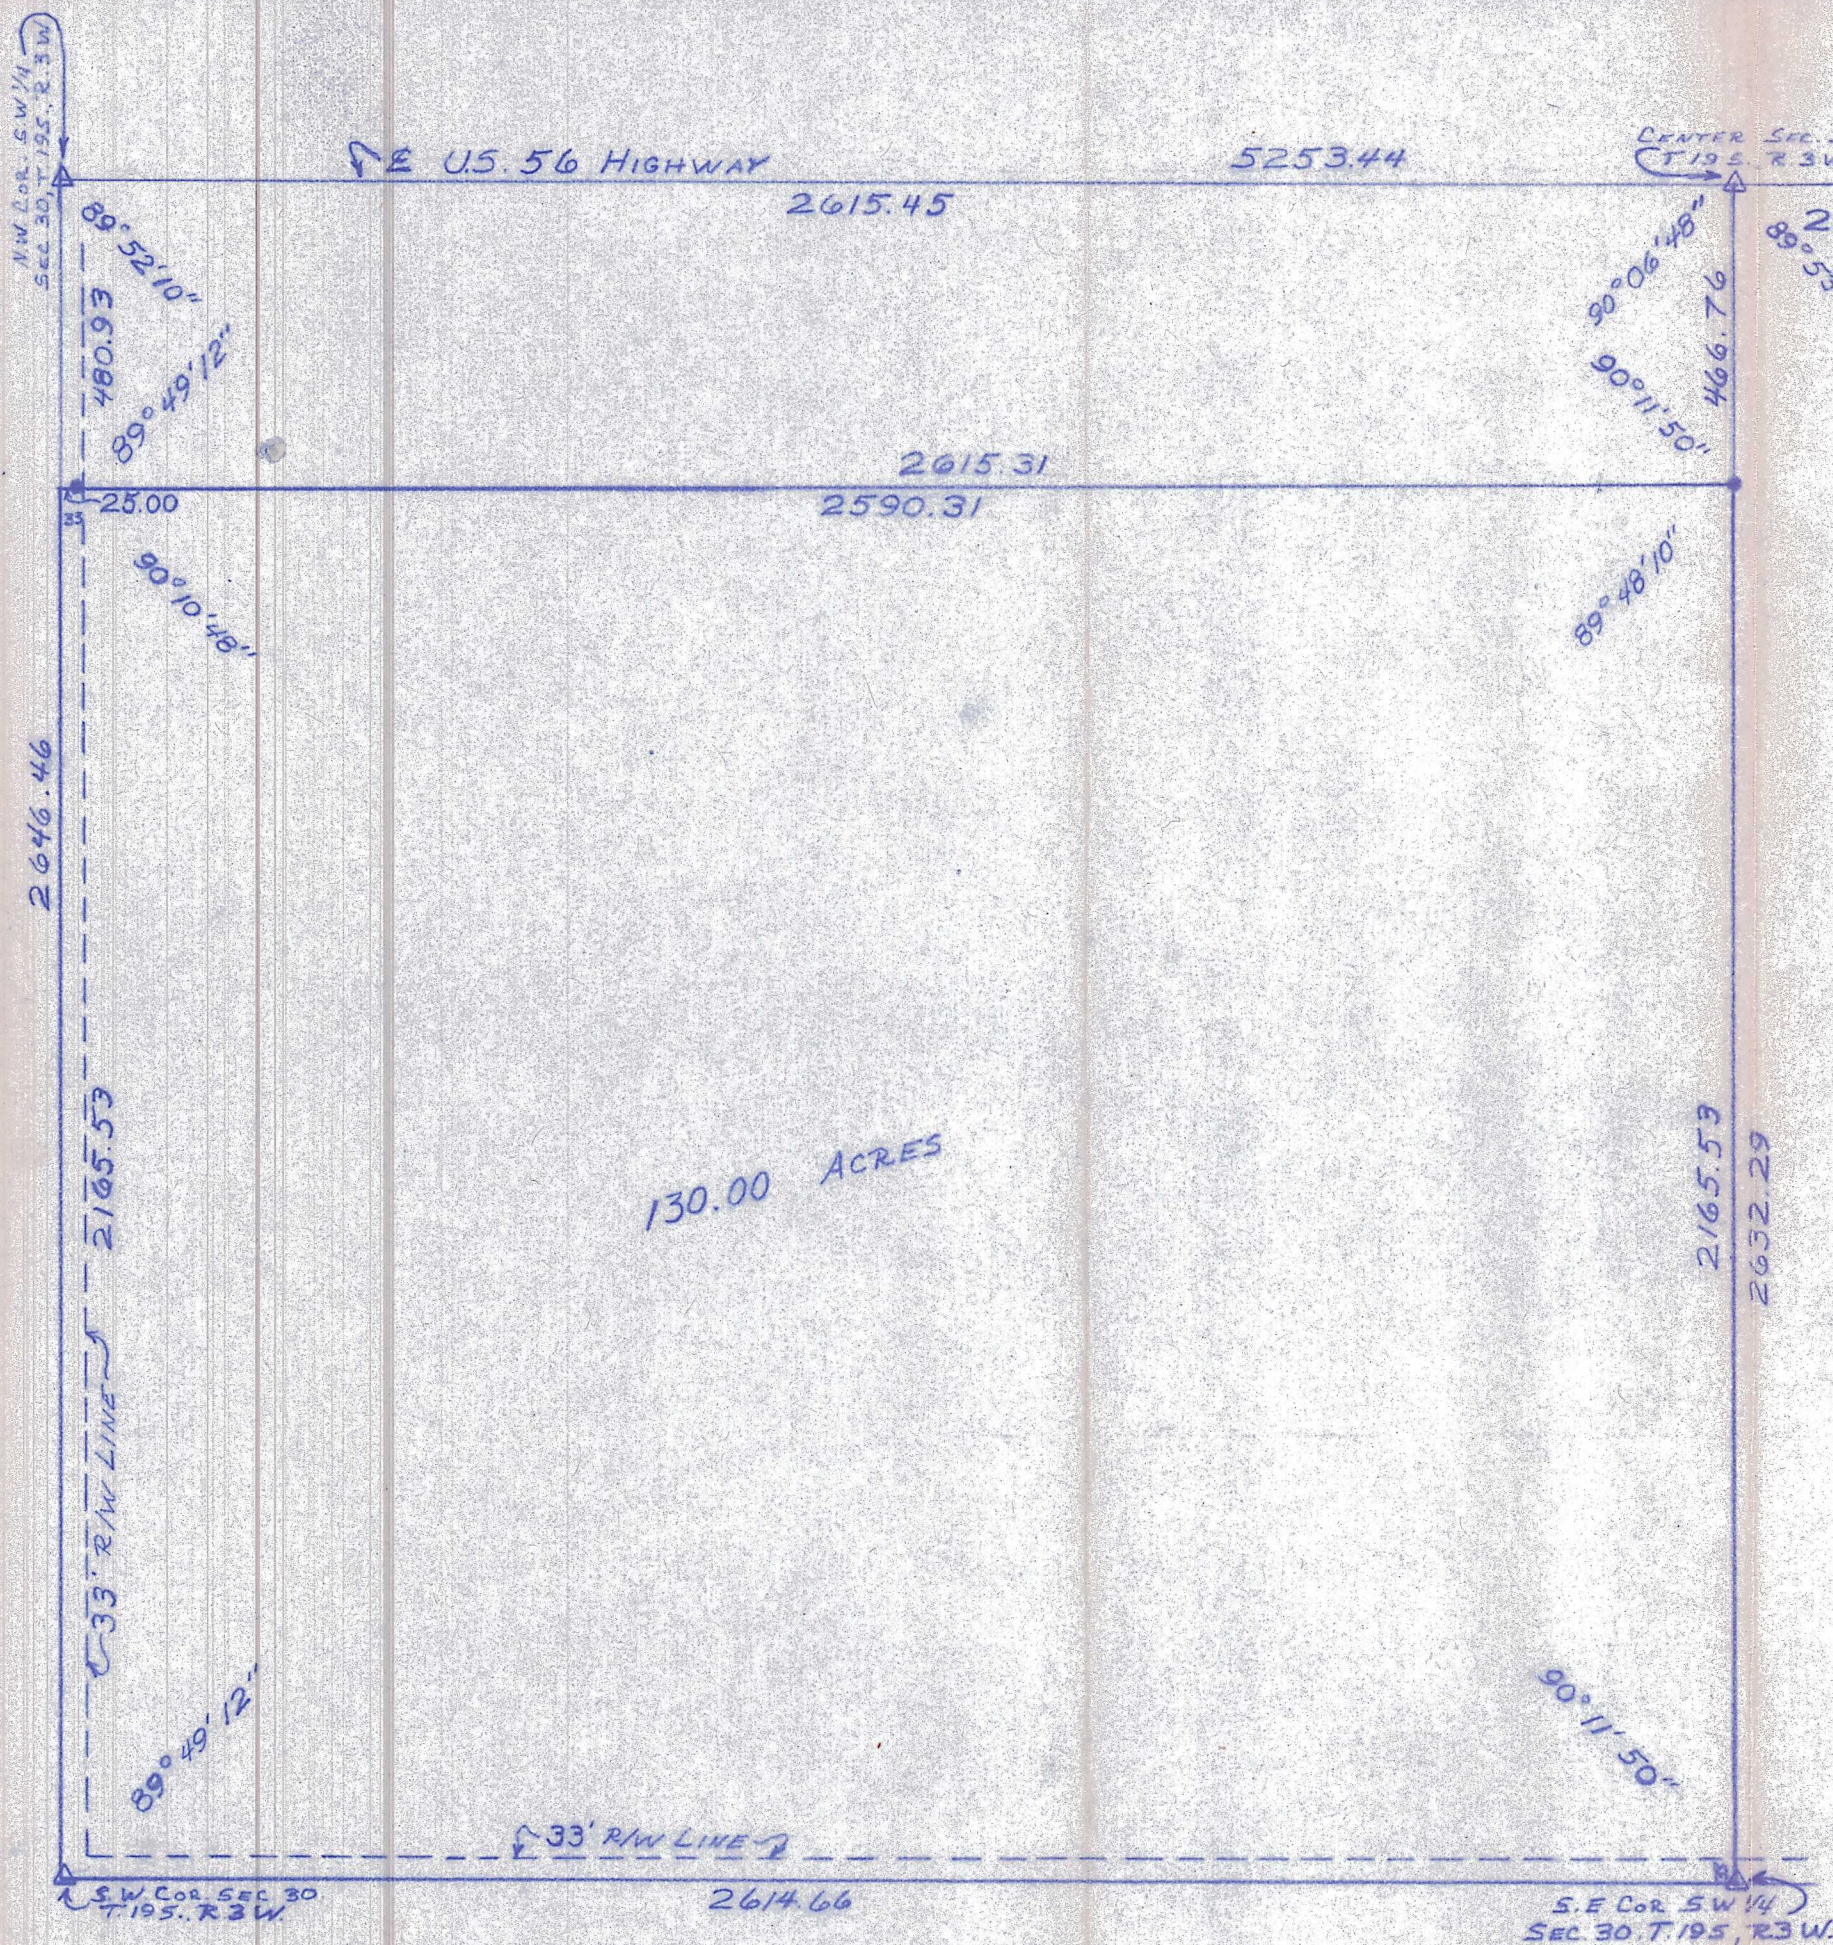

DESCRIPTION:
A SURVEY OF THE SOUTH 130.00 ACRES OF THE SOUTHWEST QUARTER, SECTION 30, TOWNSHIP 19 SOUTH, RANGE 3 WEST OF THE SIXTH PRINCIPLE MERIDIAN, McPHERSON COUNTY, KANSAS AS MORE PARTICULARLY DESCRIBED ON THE ATTACHED SHEET.

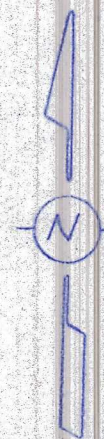

SCALE: 1"=300'
Δ - GOV'T CORNER FOUND
● - IRON PIN SET

I HEREBY CERTIFY THIS PLAT TO BE A TRUE, CORRECT AND COMPLETE REPRESENTATION OF THE PROPERTY DESCRIBED ABOVE AND ON THE ATTACHED SHEET, AS SURVEYED BY ME, THIS 6TH DAY OF MAY, 1980.

Daniel E. Garber
DANIEL E. GARBER, R.L.S.



SURVEY FOR:		
PERRIN AGENCY		
BY:		
GARBER SURVEYING SERVICE, P.A. 217 EAST FRIST AVE., SUITE 9 HUTCHINSON, KANSAS 67501 DANIEL E. GARBER, R.L.S.		
SCALE:	DATE:	PROJ. NO.:
1"=300'	5/6/80	680-42
DRAWN:	CHECKED:	
AJB	DEG	