


TOPOGRAPHIC SURVEY OF A PORTION OF THE NE 1/4 AND NW 1/4 OF SECTION 30, T.19S., R.3W. OF THE 6TH P.M. IN McPHERSON COUNTY, KANSAS AS MORE PARTICULARLY DESCRIBED ON THE ATTACHED SHEET.

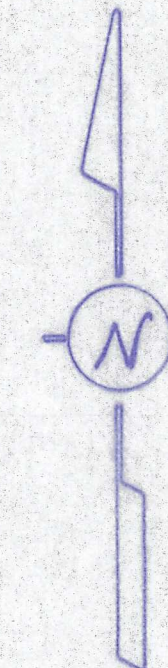

SCALE: 1"=50'

LEGEND


- △ — SECTION SUBDIVISION CORNER FOUND
- — IRON PIN FOUND
- — 5/8" x 24" IRON REBAR SET
- — — POWER POLE
- — — TELEPHONE POLE
- — — GAS METER
- — — TREE LOCATION
- — — UNDERGROUND UTILITY LINE
- — — OVERHEAD UTILITY LINE
- — — ELECTRIC LINE
- — — WATER LINE
- — — GAS LINE
- — — SANITARY SEWER LINE
- — — TELEPHONE LINE

BENCH MARK: ELEV. = 1492.87 M.S.L.
RAILROAD SPIKE IN POWER POLE 75 FT. WEST AND 35 FT. SOUTH OF CENTER SECTION 30, T.19S., R.3W.

SURVEYOR'S CERTIFICATE:

I HEREBY CERTIFY THIS PLAT TO BE A TRUE, CORRECT AND COMPLETE REPRESENTATION OF A SURVEY MADE BY ME OF THE PROPERTY DESCRIBED ABOVE AND ON THE ATTACHED SHEET, AND THE ELEVATIONS, PHYSICAL FEATURES AND IMPROVEMENTS LOCATED THEREON, THIS 3RD DAY OF FEBRUARY, 1982.

Daniel E. Barber
DANIEL E. BARBER R.L.S.

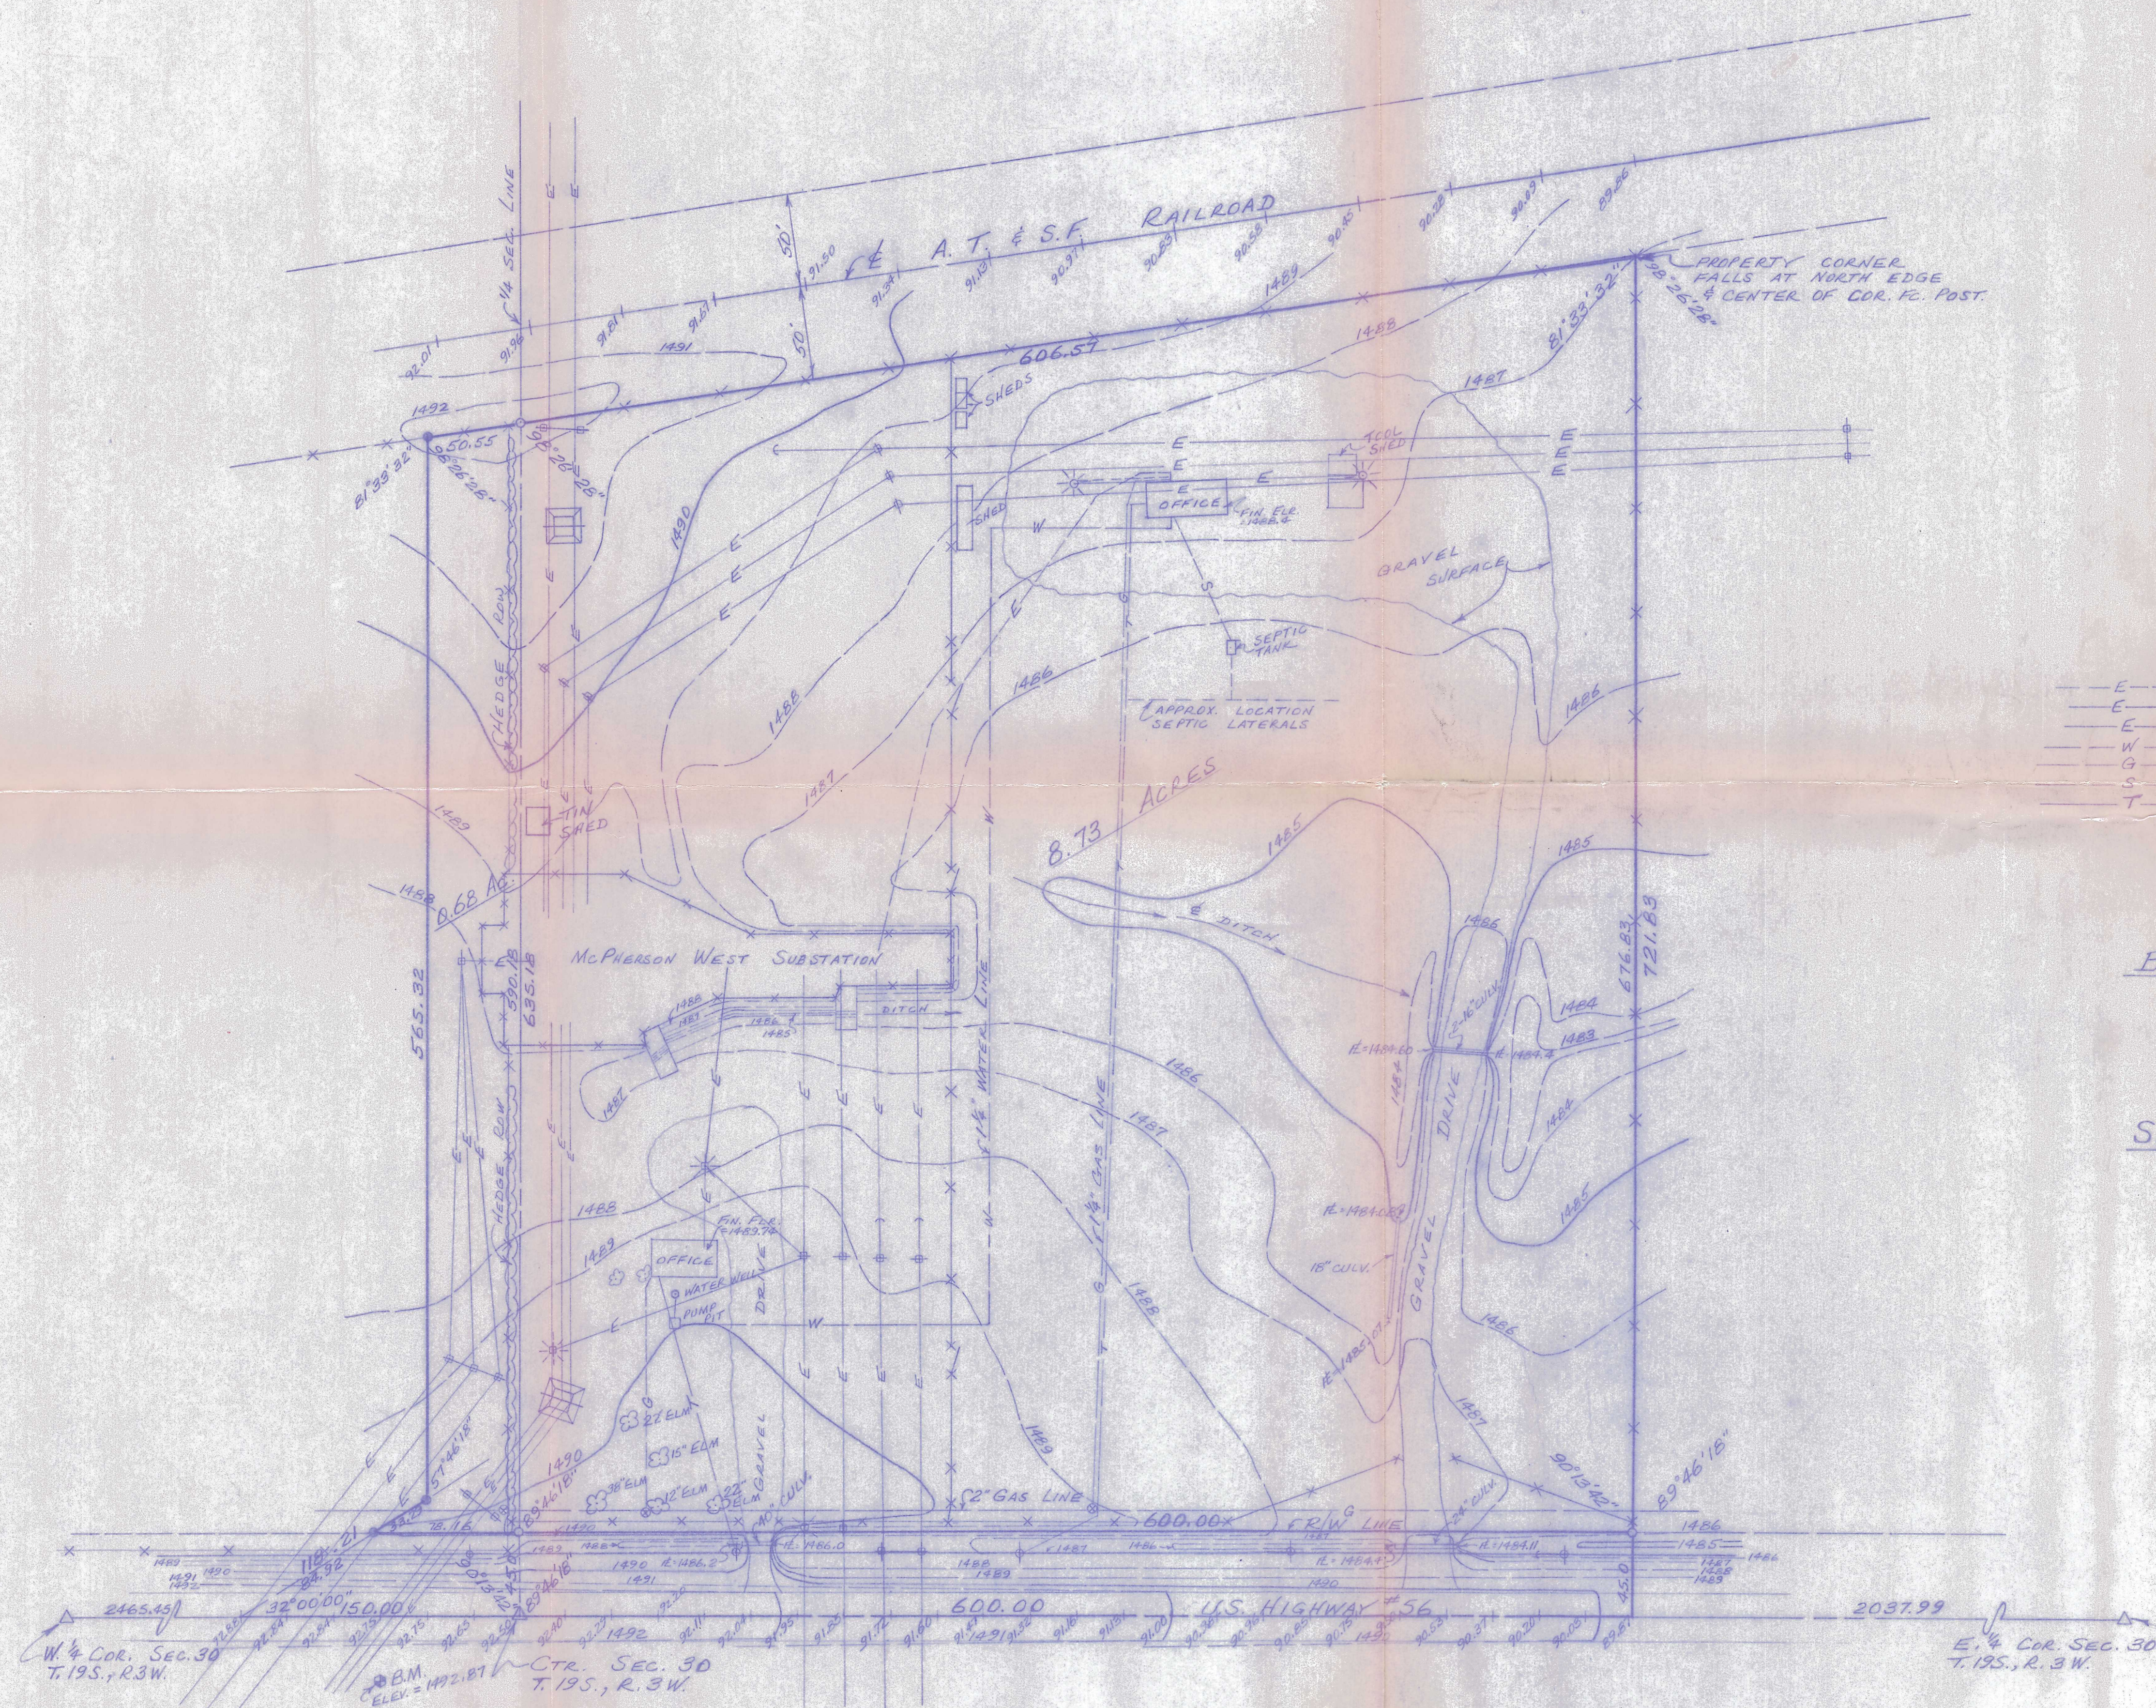

PREPARED FOR: Sec. 30, T.19S.-R.3W.
THE KANSAS POWER AND LIGHT CO.

BY:
GARBER SURVEYING SERVICE P.A.
217 E. FIRST AVENUE - SUITE 9
HUTCHINSON, KANSAS 67501
PHONE 316-665-7032

DATE: 2-3-1982 SCALE: 1"=50' DRAWN: DEB PROJ. NO: 682-1