
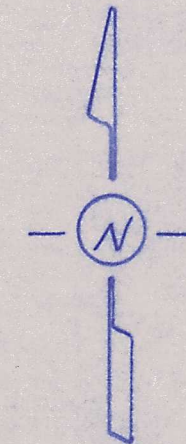


A SURVEY OF THE FRACTIONAL $W\frac{1}{2}$, $NW\frac{1}{4}$, SECTION 30,
T. 21 S., R. 2 W. OF THE 6TH P.M. MCPHERSON COUNTY, KANSAS
AND PORTIONS THEREOF AS DESCRIBED ON THE ATTACHED SHEET.

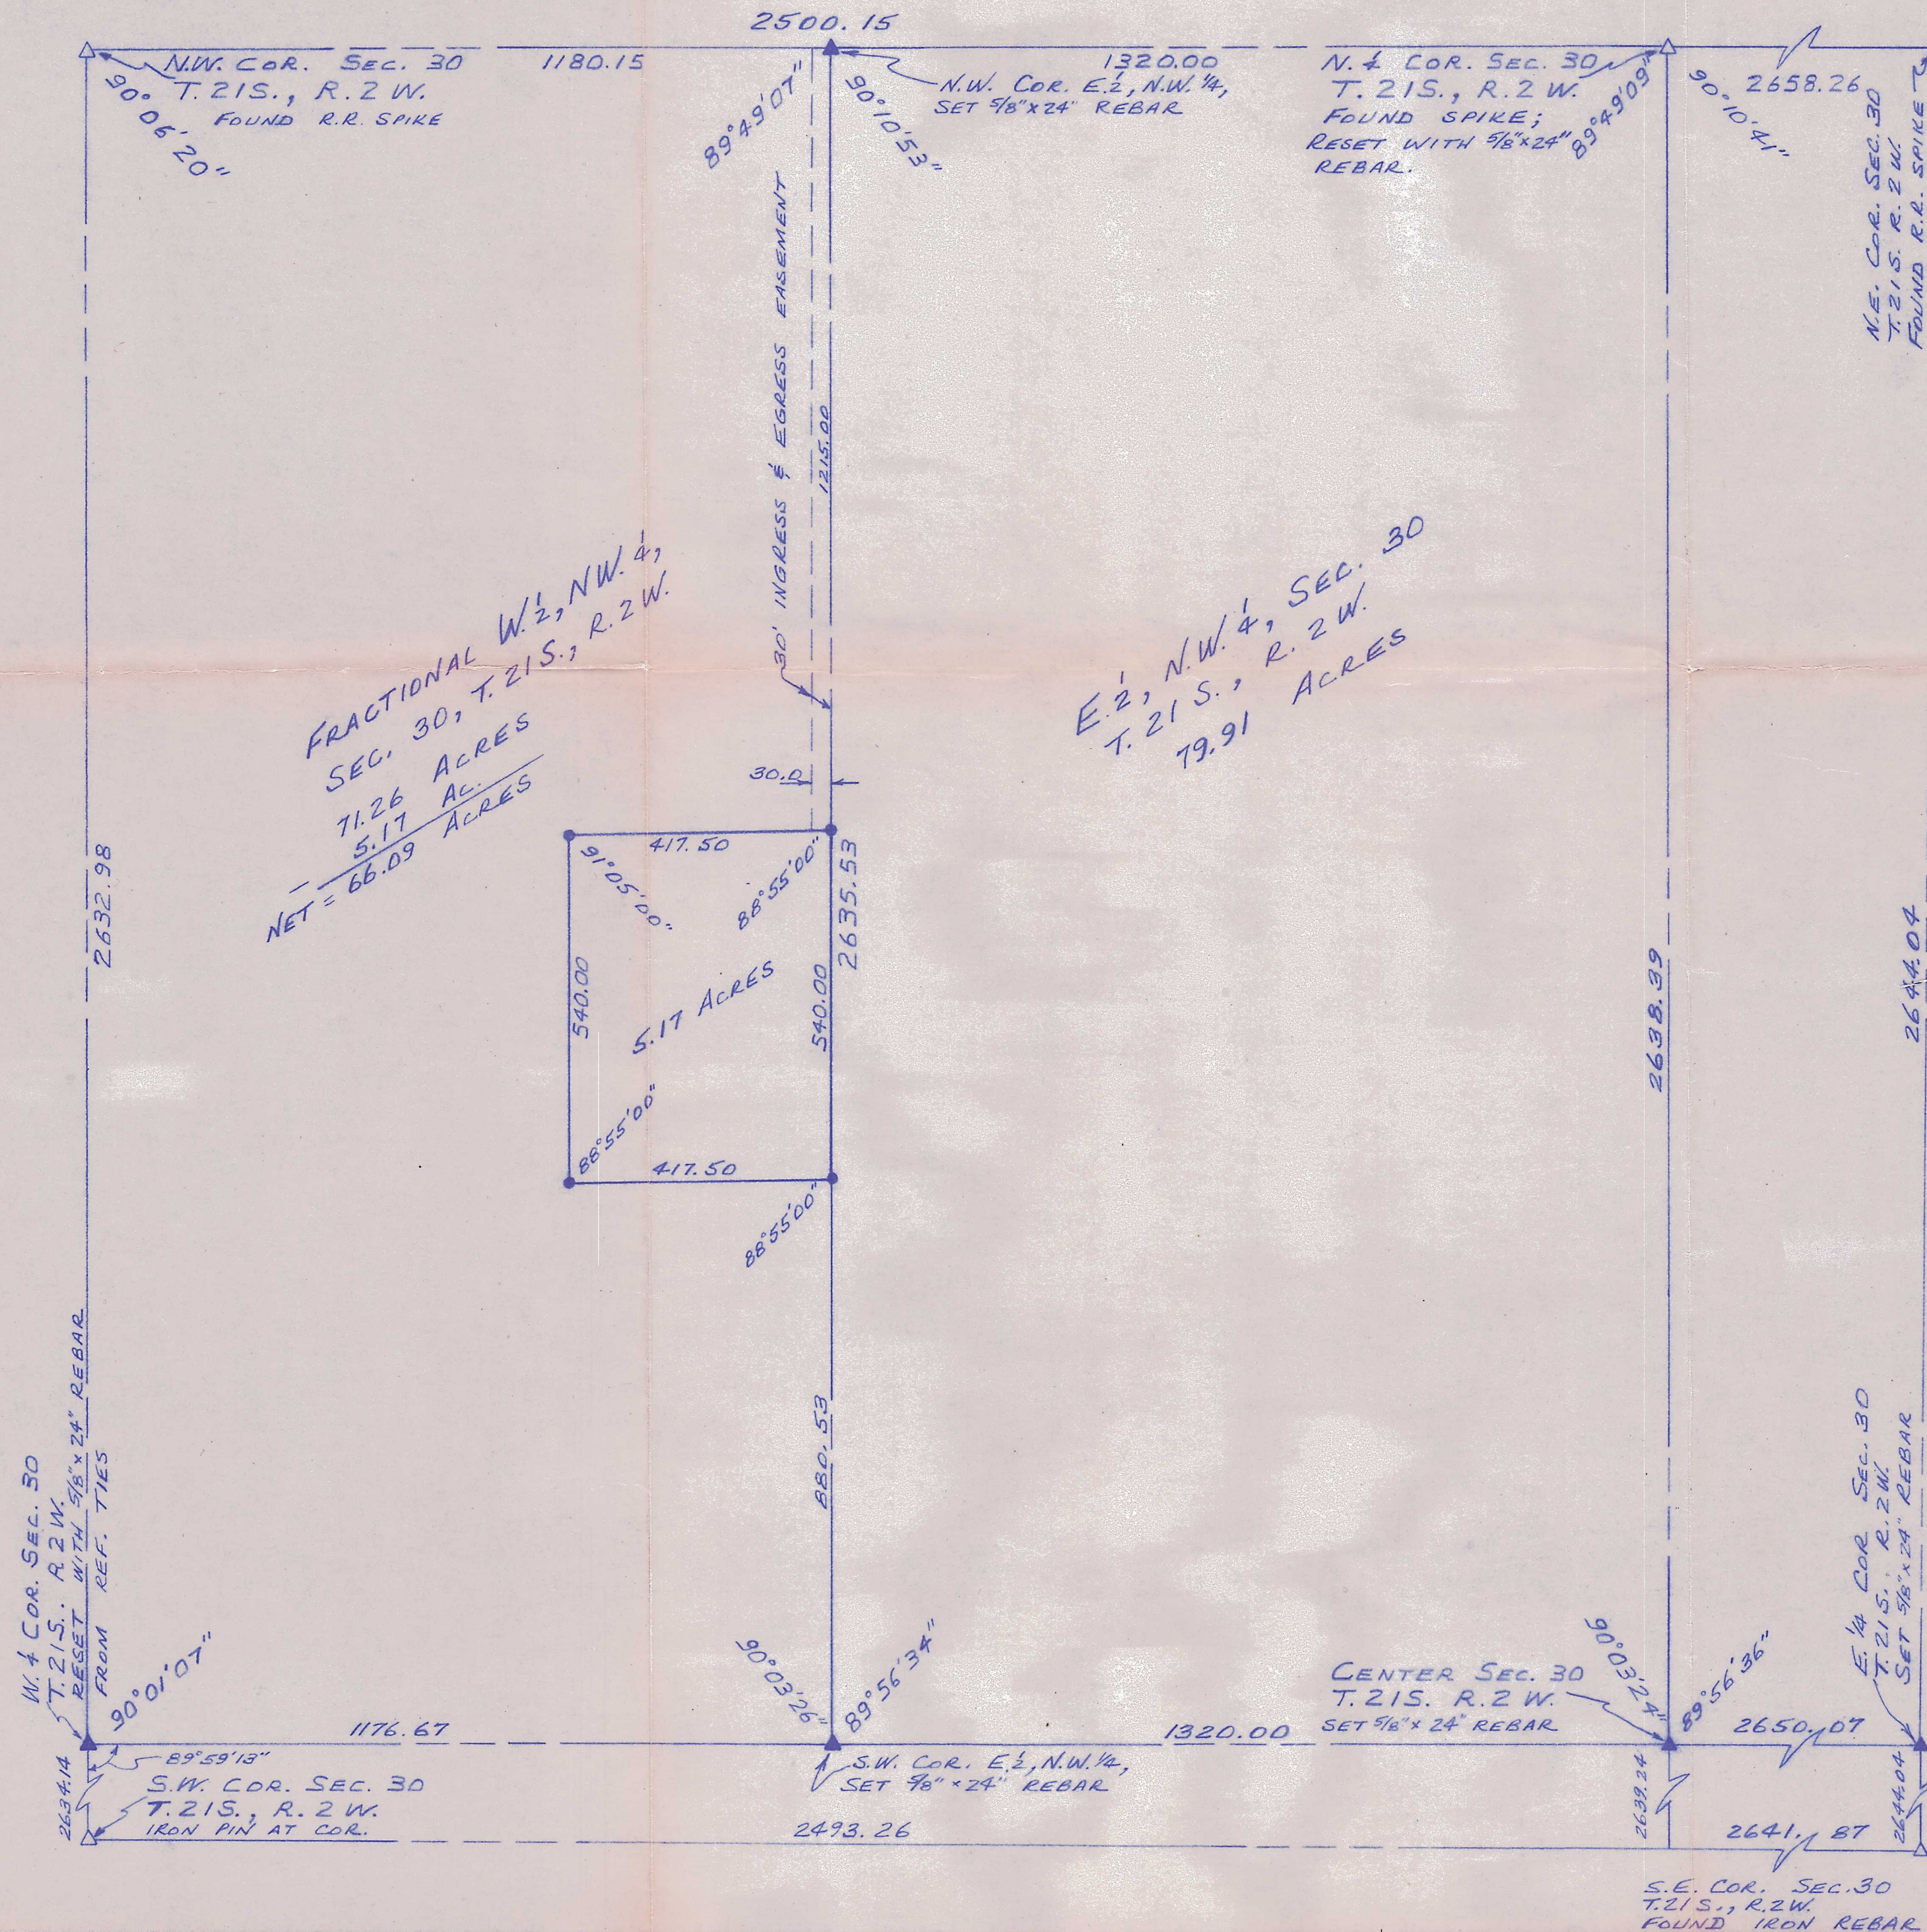

SCALE: 1" = 200'

LEGEND

- △ - SECTION SUBDIVISION CORNER FOUND.
- ▲ - SECTION SUBDIVISION CORNER SET.
- - $\frac{5}{8}$ " x 24" CAPPED REBAR SET

I HEREBY CERTIFY THIS PLAT TO BE A TRUE, CORRECT AND COMPLETE REPRESENTATION OF A SURVEY MADE BY ME OF THE PROPERTY DESCRIBED ABOVE AND ON THE ATTACHED SHEET THIS 3RD DAY OF OCTOBER, 1981.

Daniel E. Garber
DANIEL E. GARBES RLS



SURVEY FOR: ARNOLD A. GOERING	
BY: GARBER SURVEYING SERVICE P.A. 217 E. FIRST AVE. SUITE 9 HUTCHINSON KANSAS 67501 PHONE 316-665-7032	
DRAWN: FGP DFG	DATE: 10/3/81
SCALE: 1" = 200'	PROJ. NO. GBI-109