

PLAT OF SURVEY

HELLER BOUNDARY SURVEYS

WILLIAM B. HELLER, R.L.S. ~ 734 N. 1ST ST., LINDSBORG, KS. 67456

HOME PHONE: 1-785-227-2759 ~ CELLULAR: 1-785-227-5279

e-mail: wheller@ks-usa.net

SURVEY FOR:

Don Willems


121 1st Street

Inman, KS 67546

May 13, 2004

PARCELS IN S.E. 1/4,
SECTION 30, TOWNSHIP 21 SOUTH-RANGE 5 WEST

- ▲ = SECTION CORNER MONUMENT FOUND
- = 1/2" X 24' REBAR W/ PLASTIC CAP SET
- = CONCRETE NAIL IN TREE
- P.O.B. = POINT OF BEGINNING
- R/W = RIGHT OF WAY
- ℙ = PROPERTY LINE
- § = SECTION LINE
- X— = FENCE
- = PROPERTY LINE BREAK
- (R) = RECORD

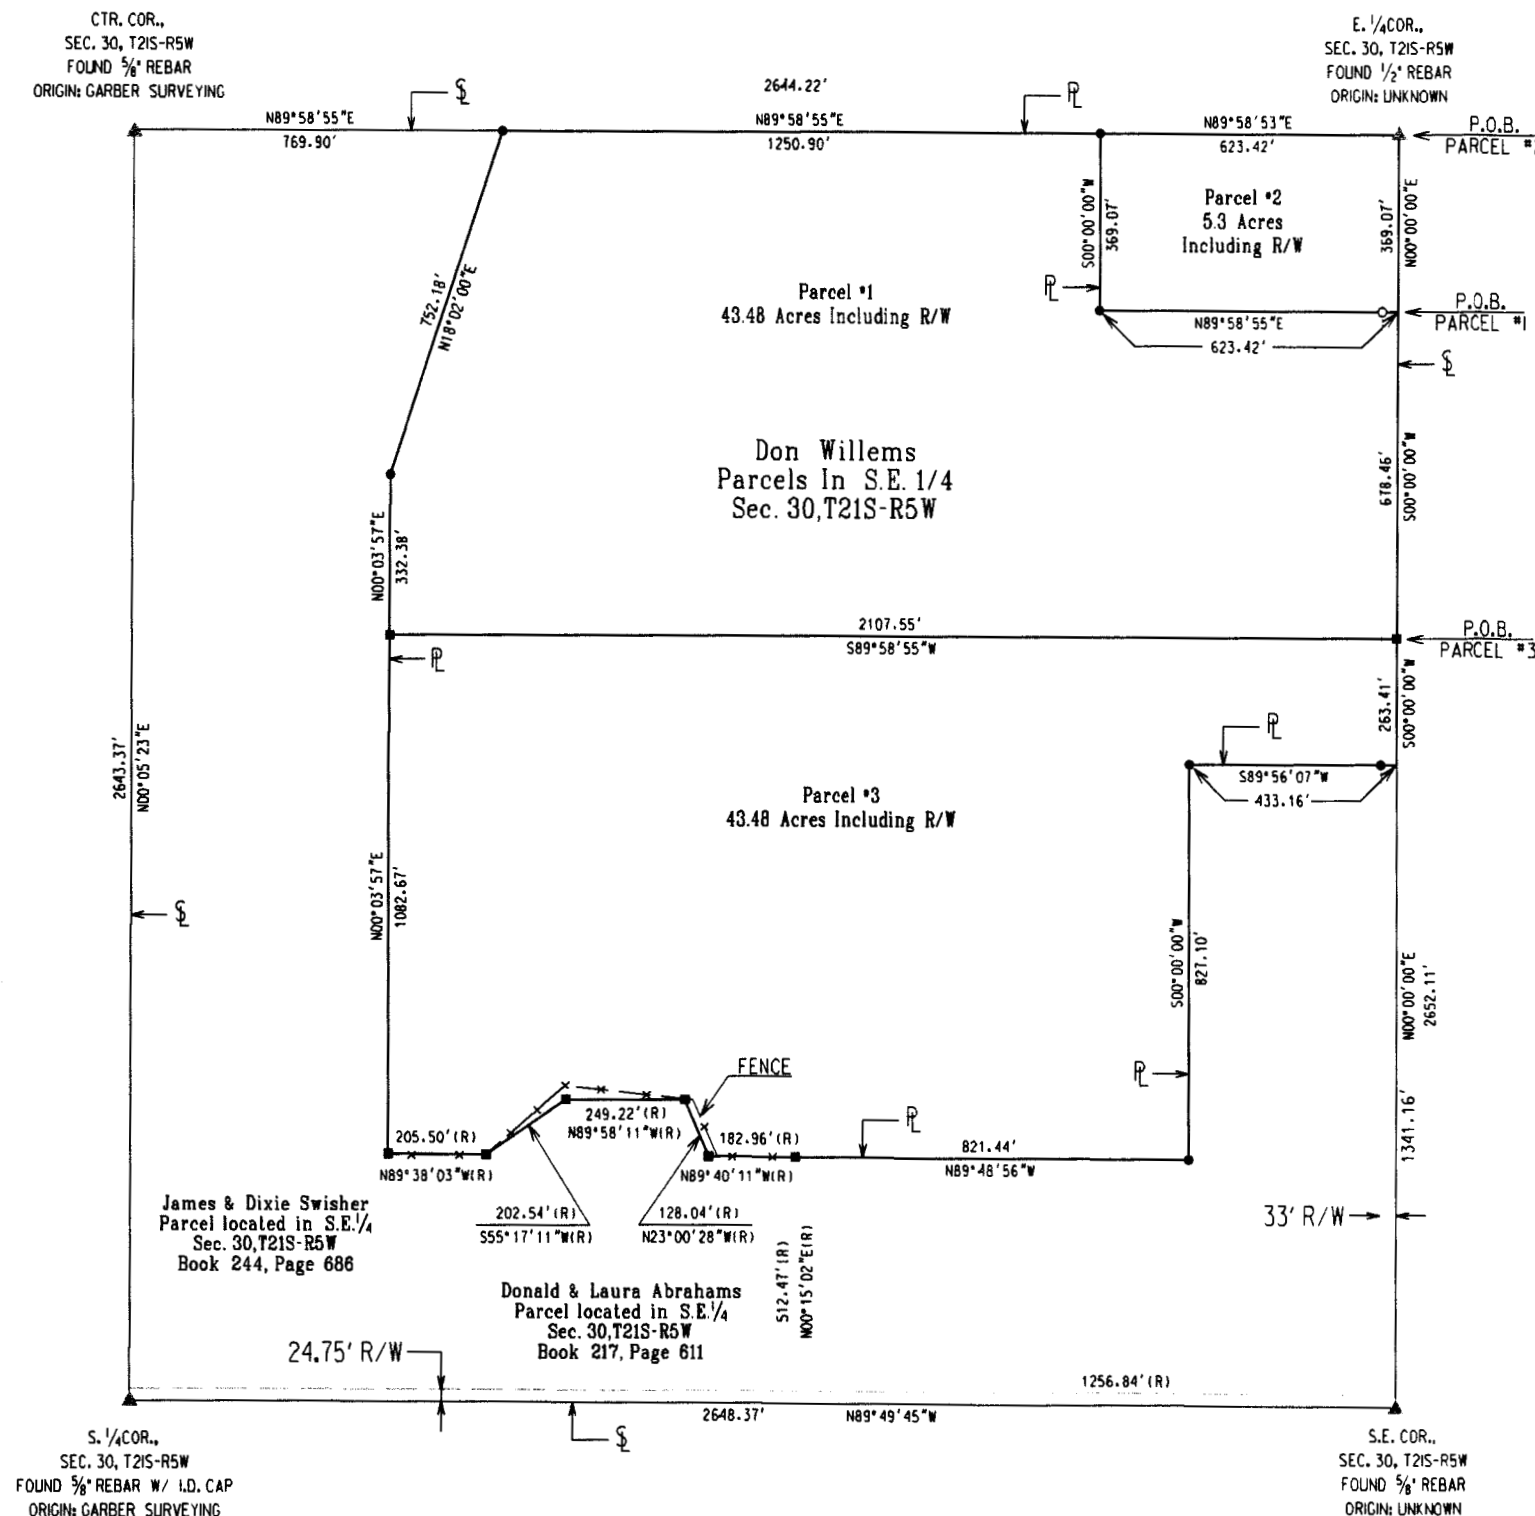

0 200 400 600 800

BEARINGS ASSUMED
ON THE N-S SECTION LINE
BETWEEN THE S.E. COR. & E. 1/4 COR.
OF SEC. 30, T21S-R5W