




Garber Surveying
Service, P.A.

217 East 1st, Suite 16 • Phone 316 665-7032
Hutchinson, Kansas 67501

Proj. No. G90-319


SURVEY FOR: JAYHAWK REALTY

DESCRIPTION: A tract of land in the Southwest Quarter of Section 30,
Township 21 South, Range 5 West of the 6th Principal Meridian in
McPherson County, Kansas.

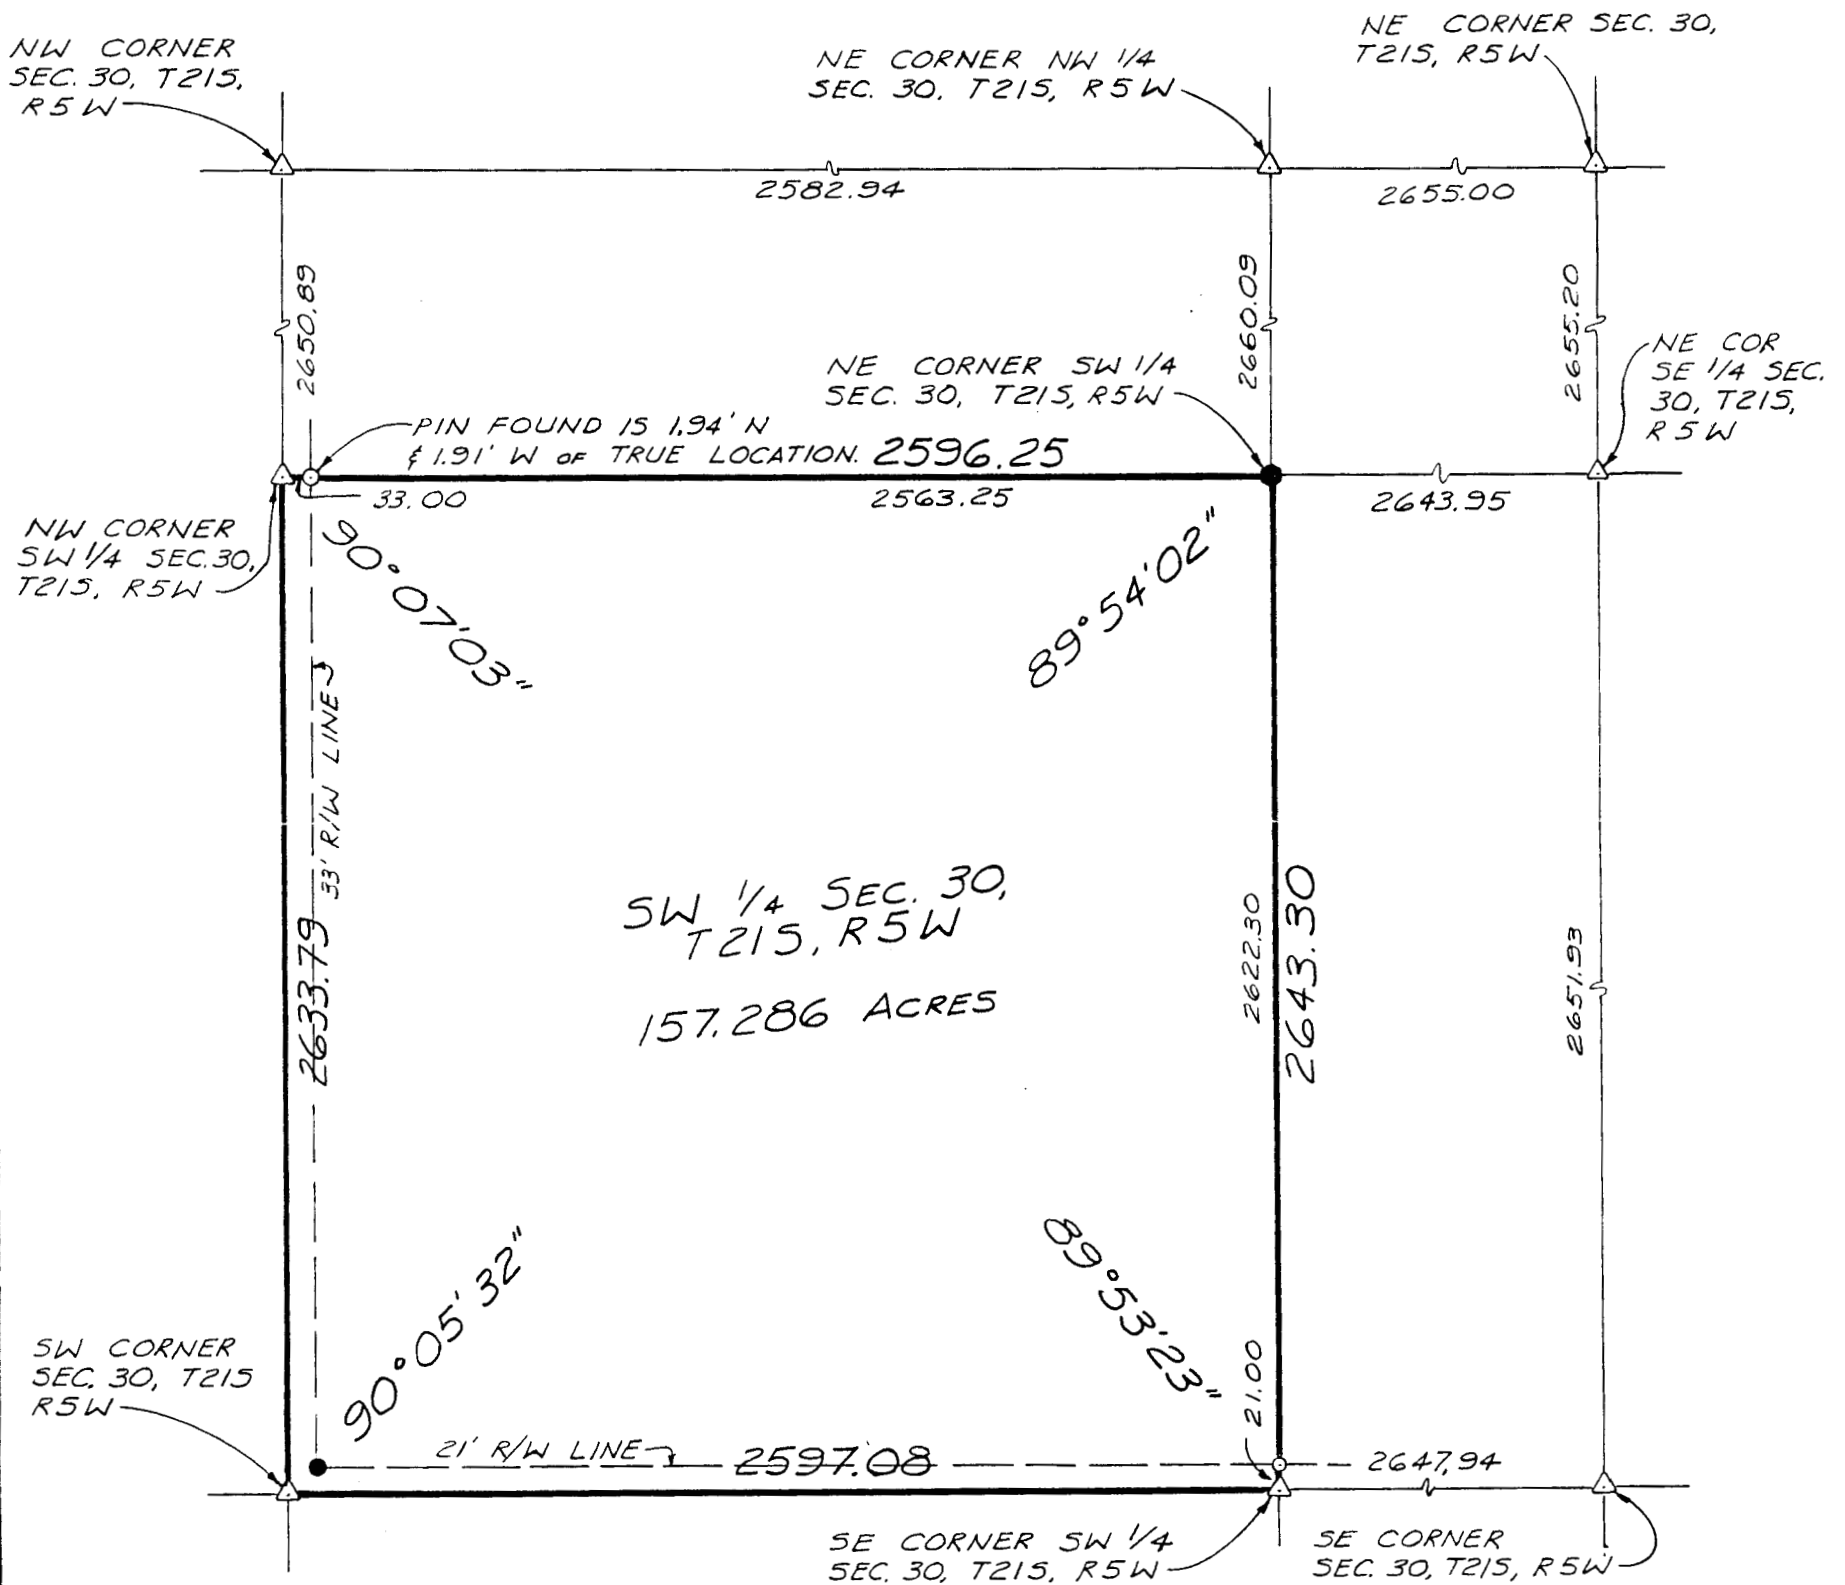

LEGEND

- △ SECTIONAL MONUMENT FOUND
- SECTIONAL MONUMENT SET
- IRON PIN FOUND
- 5/8" x 24" IRON REBAR SET

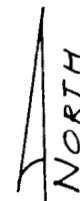

SCALE 1" = 500'

SURVEYOR'S CERTIFICATE:

I hereby certify this plat to be a true, correct and complete representation of the property described above as surveyed under my supervision, this 29th of June, 1990.

Daniel E. Garber
Daniel E. Garber RLS #683

