
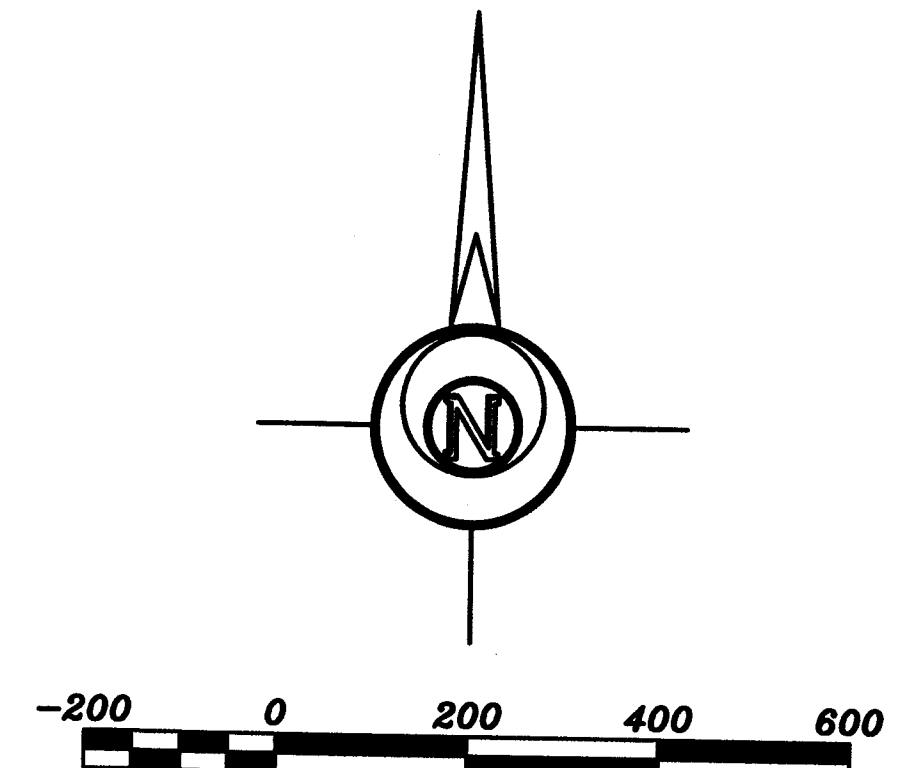


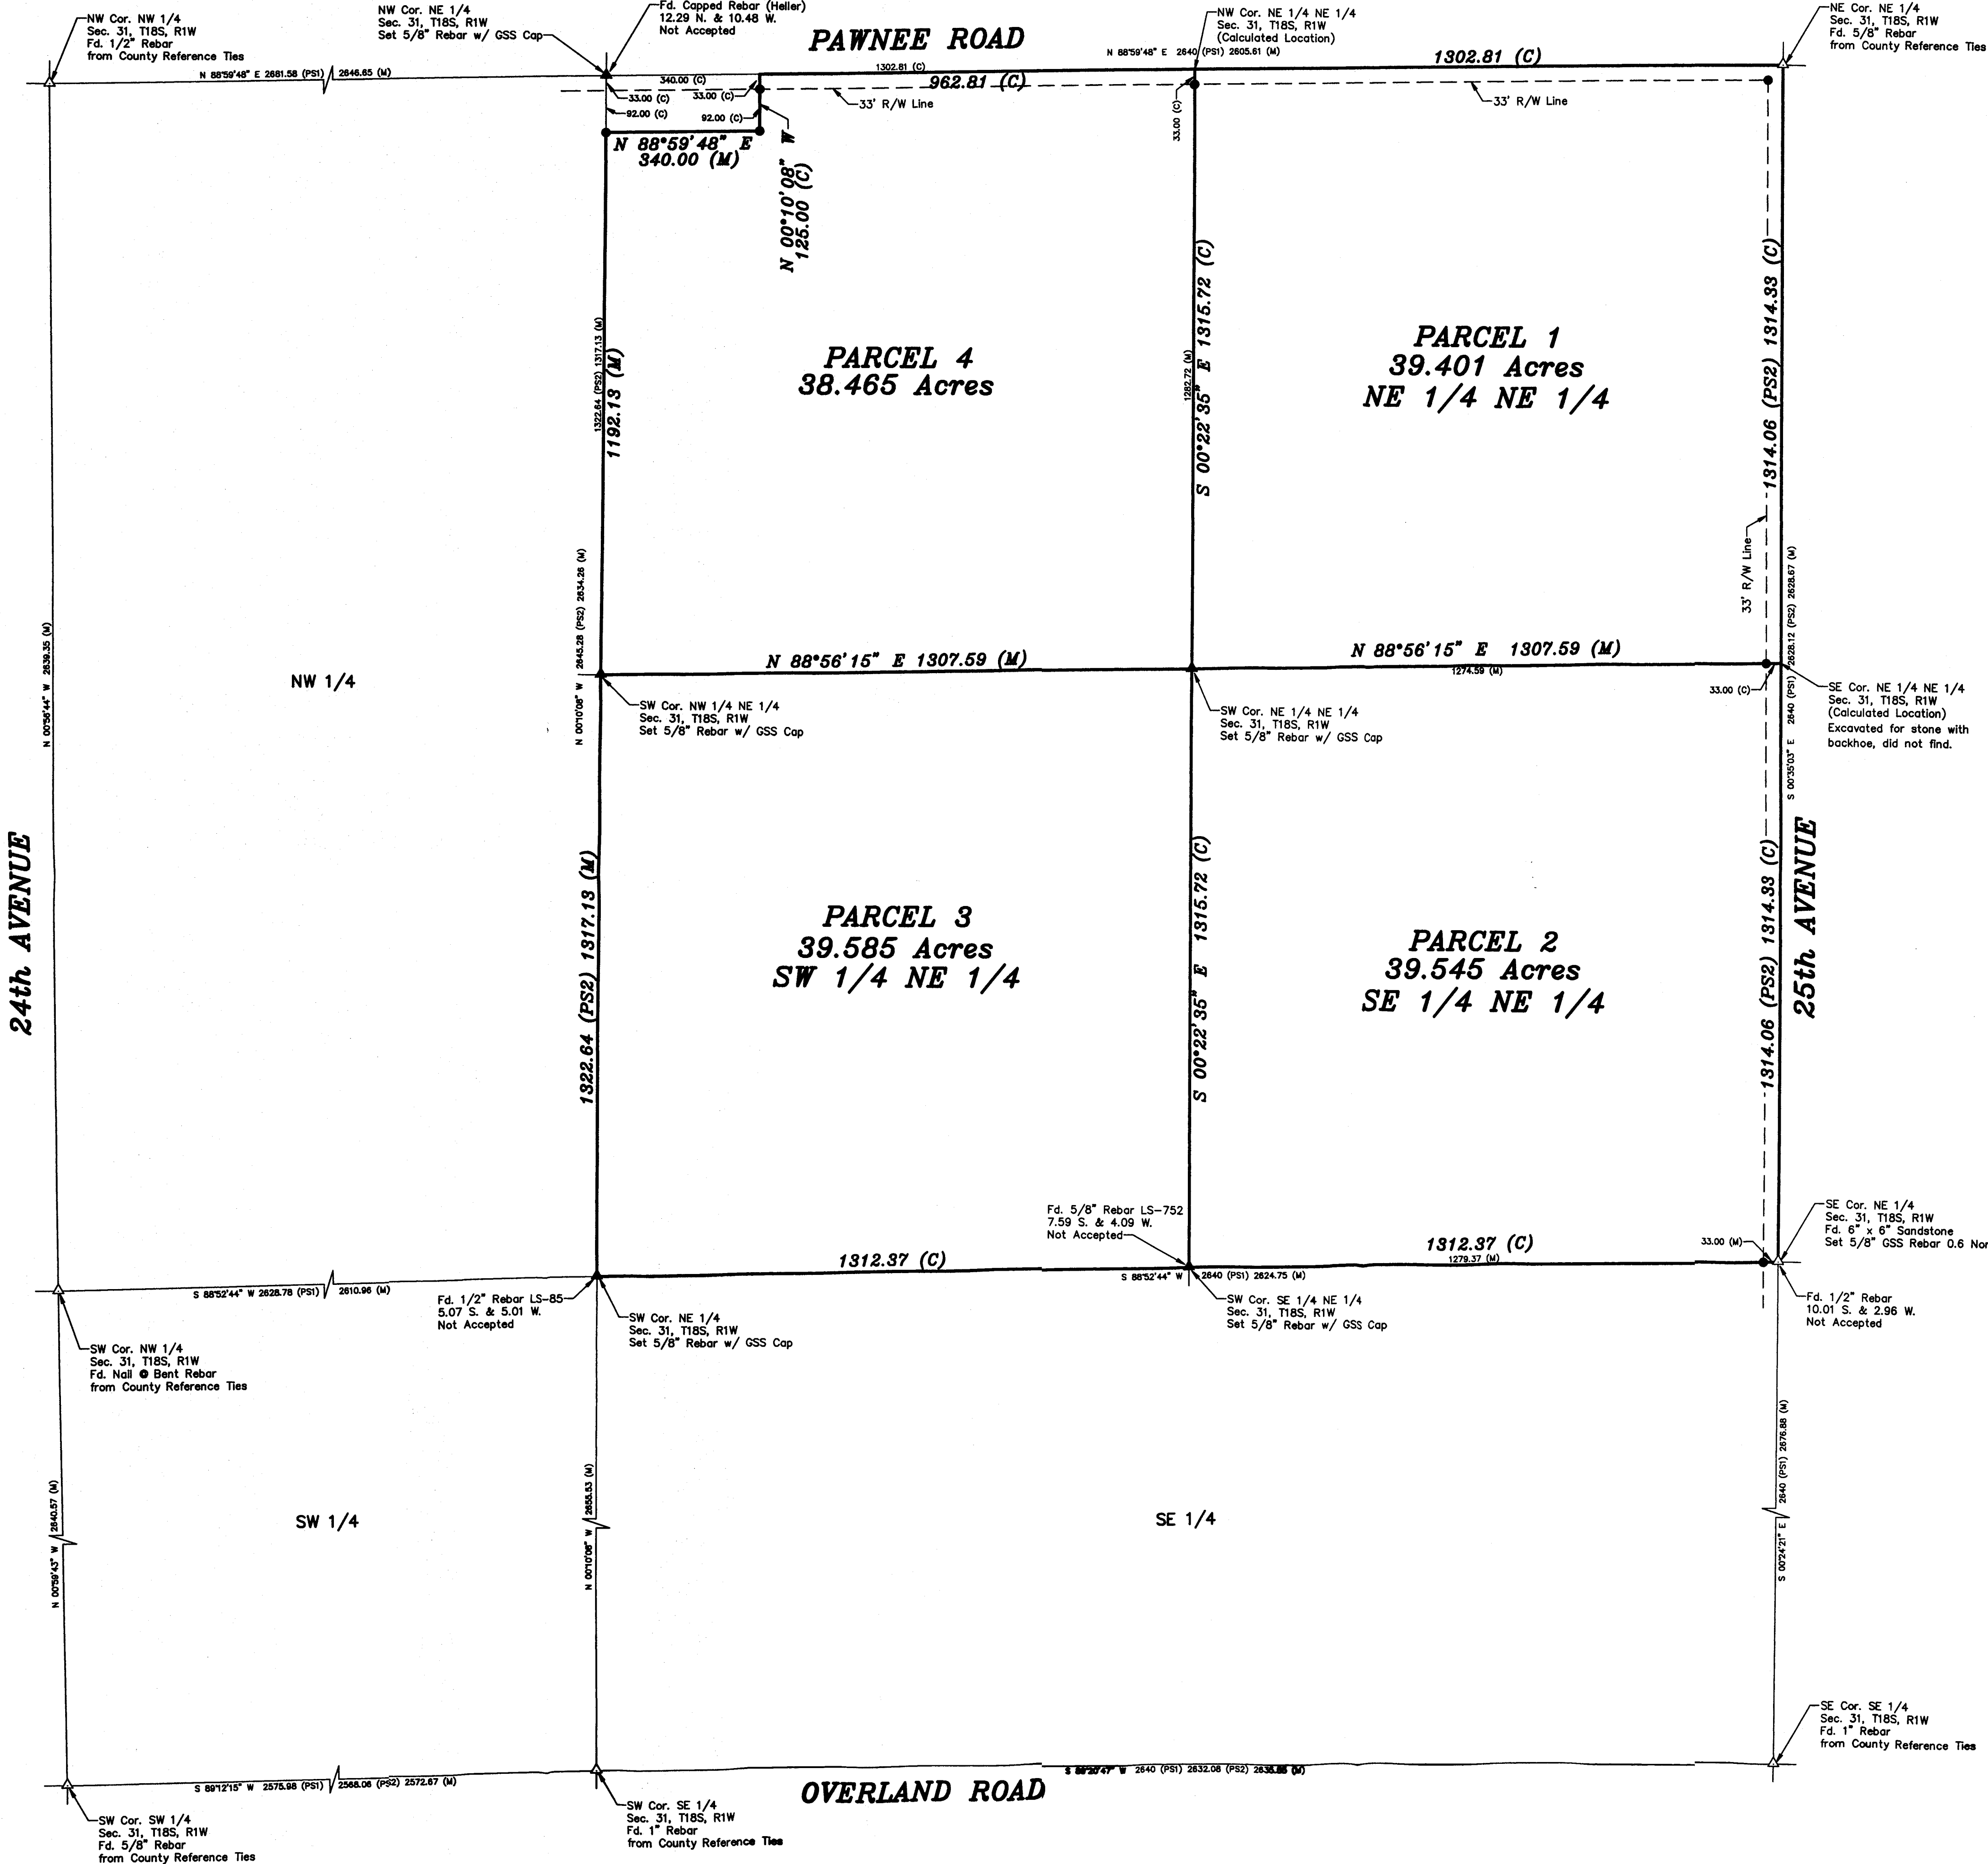


- LEGEND
- △ - Sectional Monument Found
  - ▲ - Section Monument Set (5/8" x 24" Iron Rebar w/G.S.S. Cap)
  - - 5/8" x 24" Iron Rebar Set w/G.S.S. Cap
  - (C) - Calculated
  - (M) - Measured
  - (PS1) - Previous Survey - Original Government Land Office Survey
  - (PS2) - Previous Survey - Resurvey (1879) by Joshua Leonard

DESCRIPTIONS

- PARCEL 1**  
The Northeast Quarter of the Northeast Quarter of Section 31, Township 18 South, Range 1 West of the 6th Principal Meridian in McPherson County, Kansas.
- PARCEL 2**  
The Southeast Quarter of the Northeast Quarter of Section 31, Township 18 South, Range 1 West of the 6th Principal Meridian in McPherson County, Kansas.
- PARCEL 3**  
The Southwest Quarter of the Northeast Quarter of Section 31, Township 18 South, Range 1 West of the 6th Principal Meridian in McPherson County, Kansas.
- PARCEL 4**  
The Northwest Quarter of the Northeast Quarter of Section 31, Township 18 South, Range 1 West of the 6th Principal Meridian, McPherson County, Kansas excepting there from the following described tract:  
Beginning at the Northwest Corner of the Northeast Quarter of Section 31, Township 18 South, Range 1 West of the 6th Principal Meridian, thence with an assumed bearing of North 88°59'48" East along the North line of said Northeast Quarter 340.00 feet; thence South 00°10'08" East parallel with the West line of said Northeast Quarter 125.00 feet; thence South 88°59'48" West parallel with the North line of said Northeast Quarter 340.00 feet to the West line of said Northeast Quarter; thence North 00°10'08" West along the West line of said Northeast Quarter 125.00 to the point of beginning.

SURVEYOR'S CERTIFICATE:

I hereby certify this plat to be a true, correct and complete representation of the property described hereon, as surveyed under my supervision, this 8th day of March, 2011.

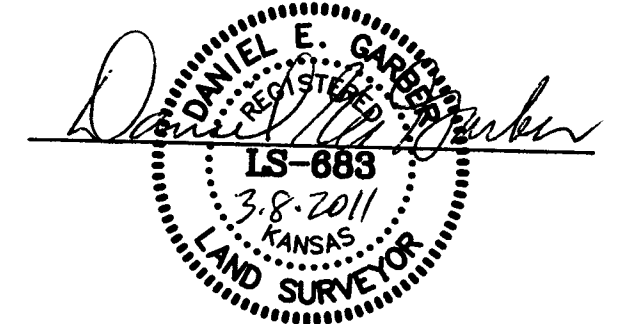

|                                           |   |                                    |           |
|-------------------------------------------|---|------------------------------------|-----------|
| Prepared For:<br><b>ORVILLE RUTSCHMAN</b> | Description:<br><b>A PORTION OF THE NE 1/4 SECTION 31, T18S, R1W McPHERSON COUNTY, KS.</b>                                                                             |                                    |           |
| Prepared By:<br><b>GSS</b>                | Garber Surveying Service, P.A.<br>423 West 1st Ave.<br>Hutchinson, Kansas 67501<br>Phone (620) 665-7032 • FAX (620) 663-7401 Phone (316) 283-5053 • FAX (316) 283-5073 |                                    |           |
| Drawn By: TJK-AL                          | Scale: 1"=200'   | Date of Field Work: April 15, 2008 | Job No:   |
| Checked By: DEG                           | Date: 06/03/2008   | Sheet 1 of 1 Sheet(s)              | G2008-175 |

Revised on 03/08/2011