
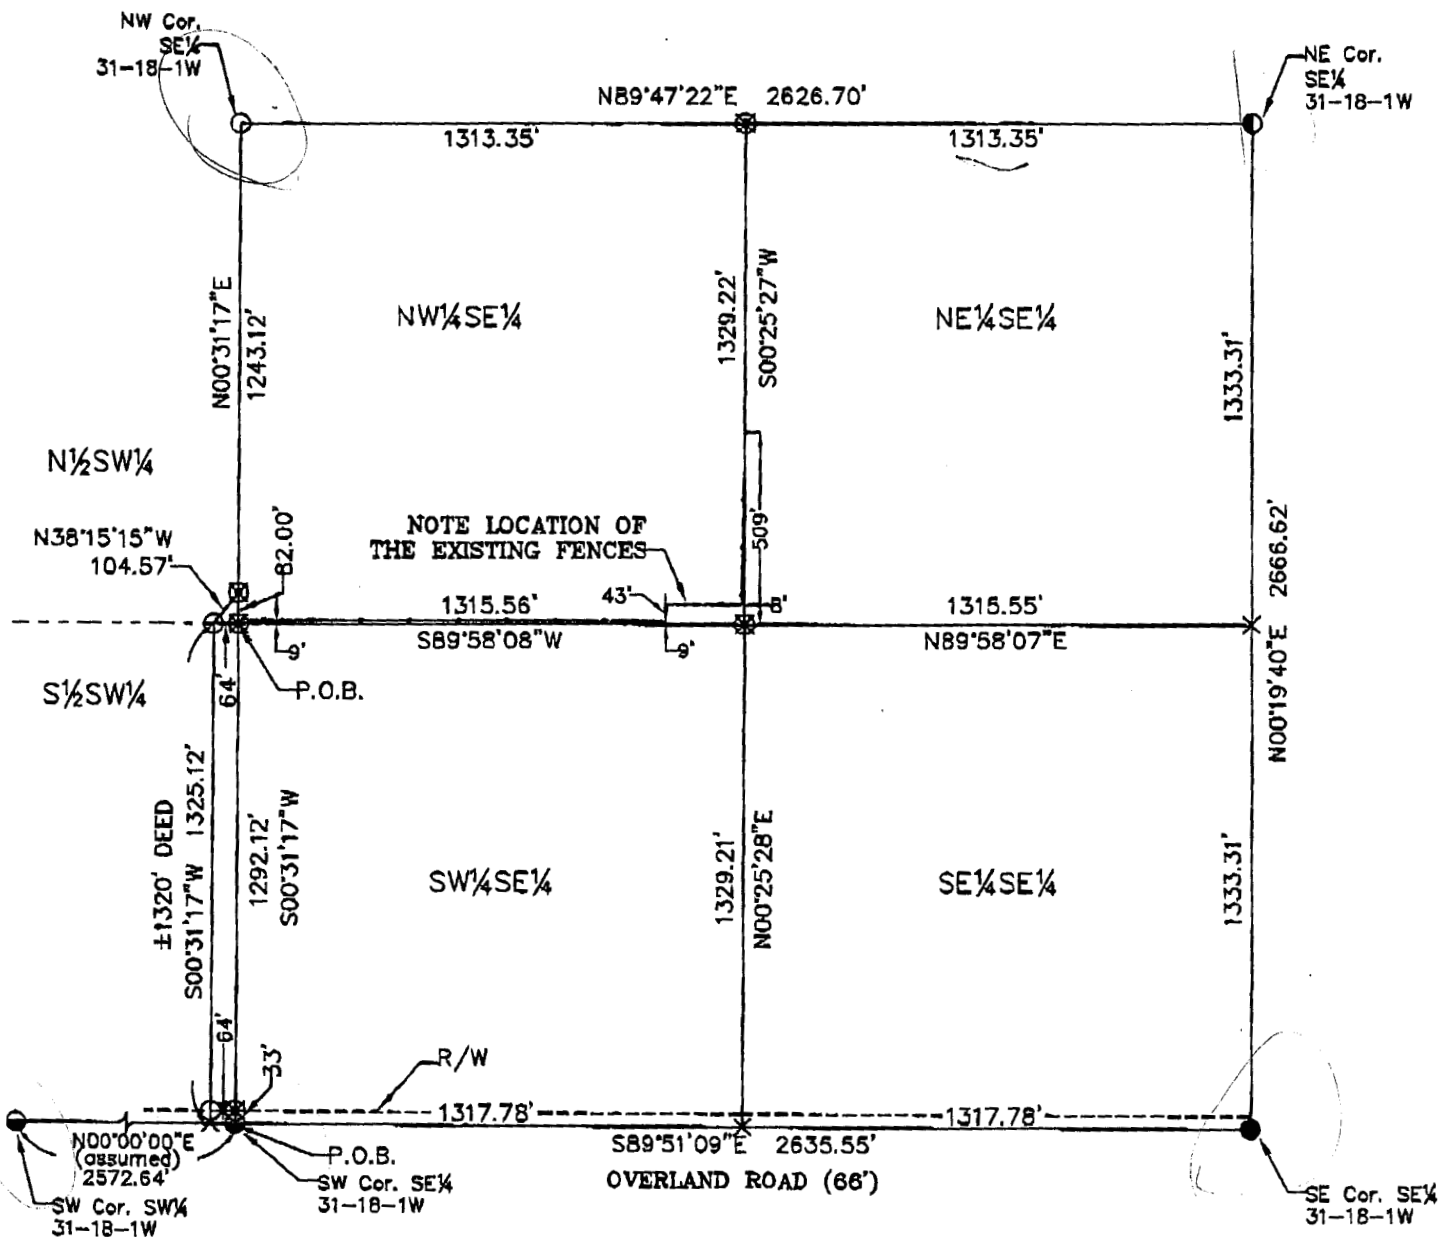


THE NW¹/₄SE¹/₄ AND
A TRACT IN THE SOUTHWEST QUARTER OF
SECTION 31, TOWNSHIP 18 SOUTH, RANGE 1 WEST OF
THE 6TH P.M., McPHERSON COUNTY, KANSAS

 

ALL DISTANCES ARE MEASURED

- ☒ -5/8"x24" Rebar w/LS752 ID Cap Set
 ○ -1/2" Rebar w/LS82 ID Cap found
 ● -1/2" Rebar found
 ● -5/8" Rebar found
 ● -1" Rebar found
 ✕ -Theoretical Position, Not Monumented

SEE PAGE 2 OF 2 FOR LEGAL
DESCRIPTION AND CERTIFICATION

GeoTech, Inc. 1612 W. 6th SUITE 1 EMPORIA, KS 68801 (820)342-7491 FAX: (820)342-8722	PROJECT #:	FIELD DATE:	DRAWN BY:	SHEET(S)
	05876-02	10-25-2006	bh	1 of 2