




Garber Surveying Service, P.A.

217 East 1st, Suite 16 • Phone 316 665-7032 • FAX 316 663-7401
Hutchinson, Kansas 67501

Proj. No. G90-781

SURVEY FOR: KREHBIEL REALTY

DESCRIPTION: The Northwest Quarter of the Northeast Quarter of Section 31, Township 18 South, Range 3 West of the 6th Principal Meridian AND ALSO the East half of the Northeast Quarter of Section 31, Township 18 South, Range 3 West of the 6th Principal Meridian EXCEPT a tract more particularly described on the attached sheet.

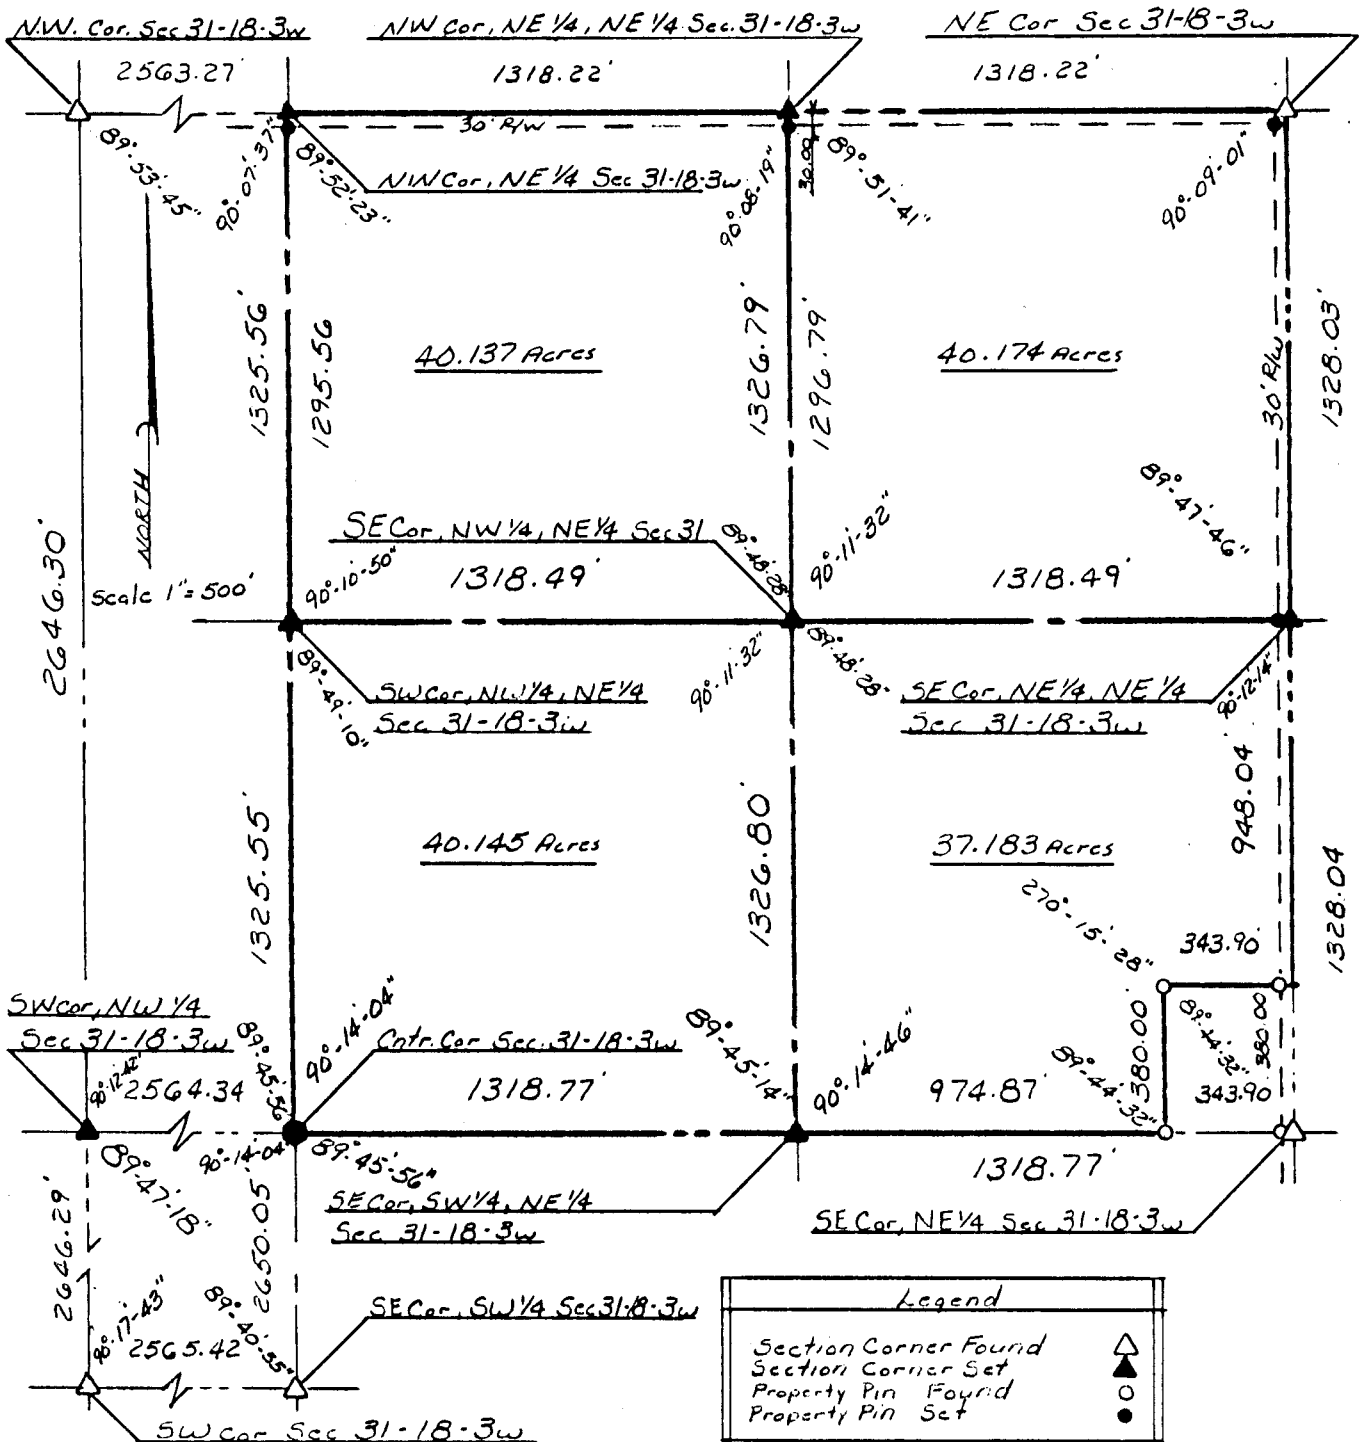

SURVEYOR'S CERTIFICATE:

I hereby certify this plat to be a true, correct and complete representation of the property described above and on the attached sheet as surveyed under my supervision.

Dated: January 14, 1991

Daniel E. Garber

Daniel E. Garber RLS #683

