


A SURVEY IN $N\frac{1}{2}$ SECTION 31,
T19S, R3W, 6TH P.M.

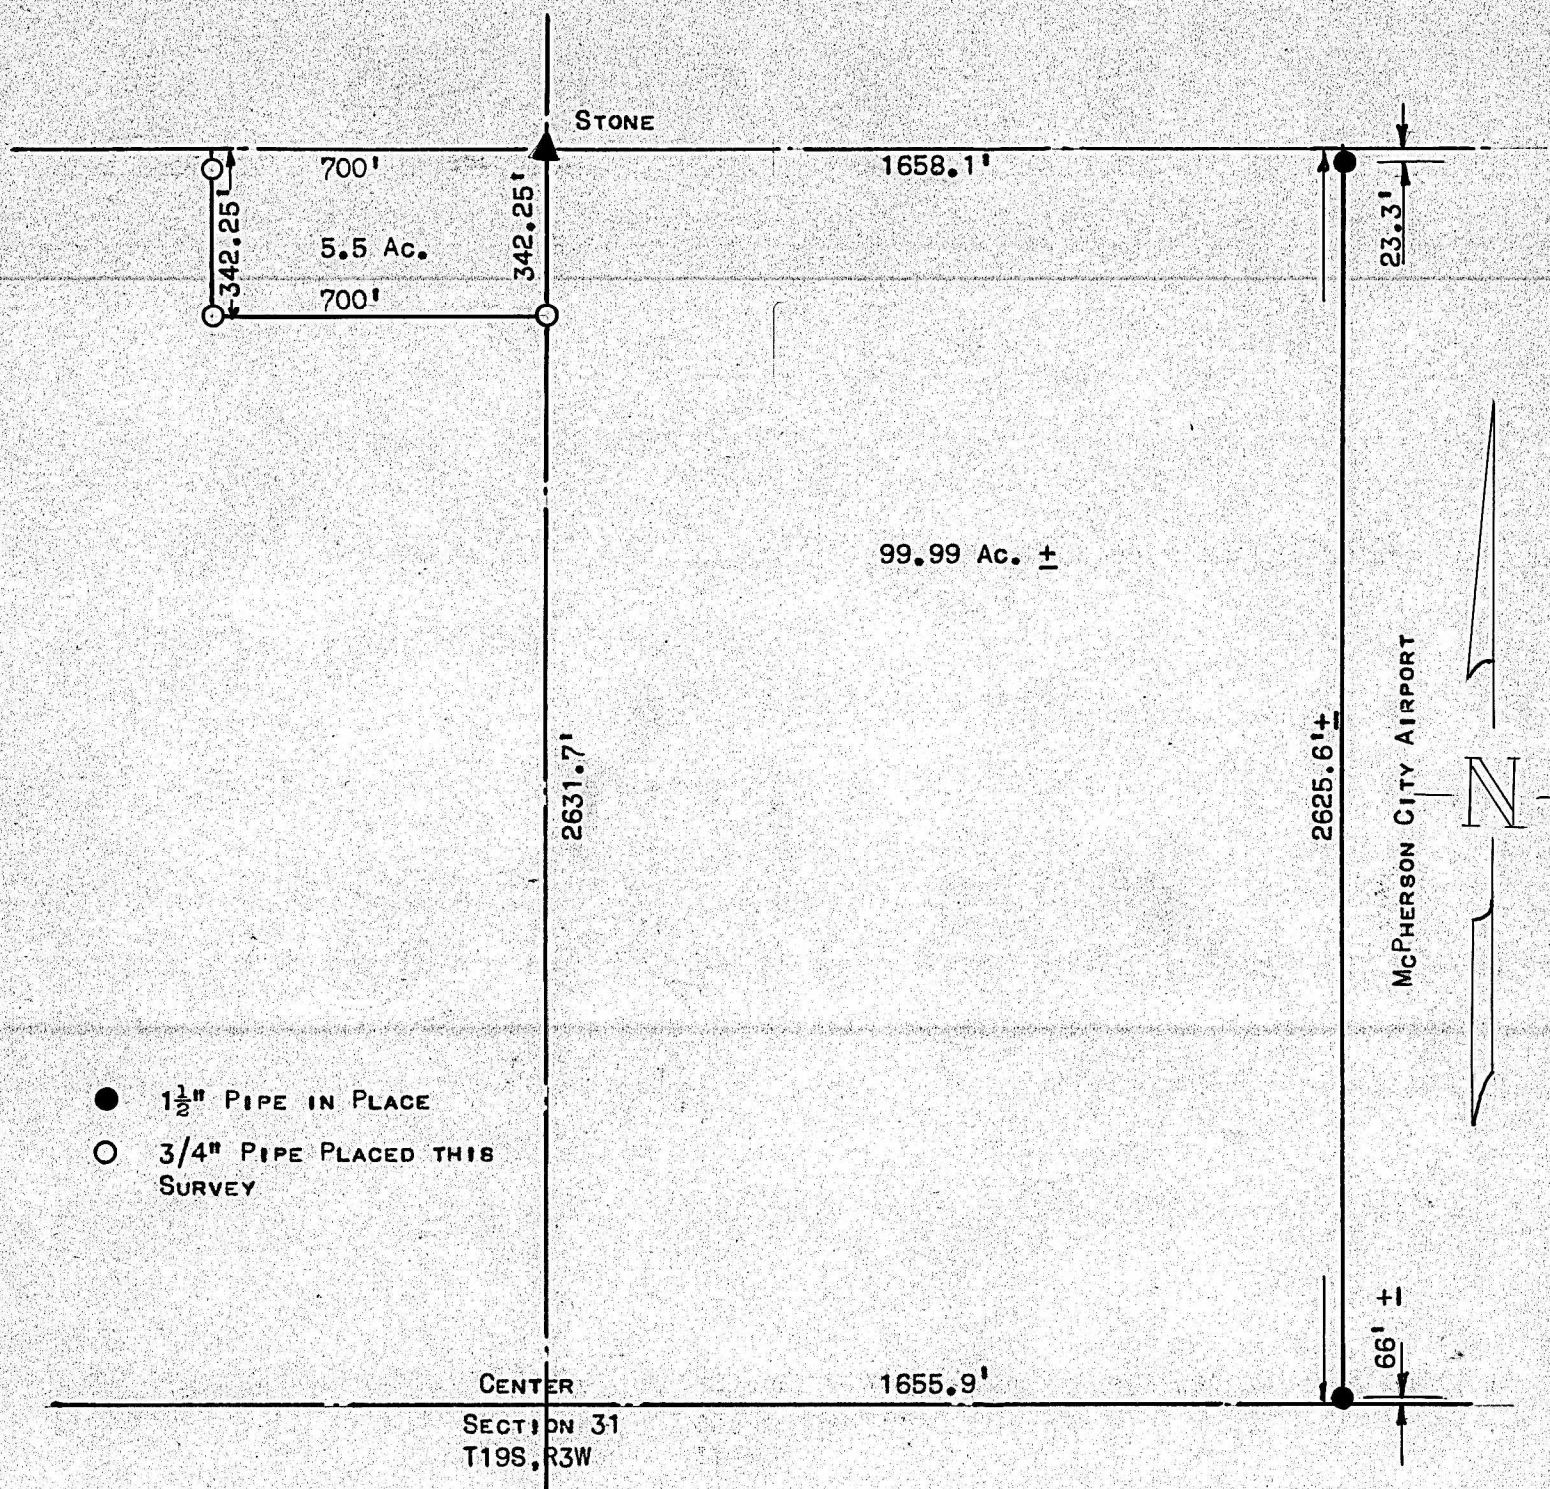

McPHERSON COUNTY) SS
STATE OF KANSAS)

I FRANCIS D. WAGNER DO HEREBY CERTIFY THAT I DID CAUSE TO BE DONE ON THE 1ST DAY OF MAY, 1958 A SURVEY IN THE $N\frac{1}{2}$ OF SECTION 31, TOWNSHIP 19 SOUTH, RANGE 3 WEST OF THE 6TH PRINCIPAL MERIDIAN, AND THAT THE ACCOMPANYING PLAT IS A TRUE EXHIBIT OF SAID SURVEY.

MAY 5, 1958

Francis D. Wagner

FRANCIS D. WAGNER
COUNTY ENGINEER
McPHERSON, KANSAS



MICROFILM