

Garber Surveying Service, P.A.



2908 North Plum St.  
Hutchinson, Kansas 67502  
Phone 620 665-7032 • FAX 620 663-7401

511 North Poplar St.  
Newton, Kansas 67114  
Phone 316 283-5053 • FAX 316 283-5073

115 East Marlin  
McPherson, Kansas 67460  
Phone 620 241-4441 • FAX 620 241-4458

Project No. G2015-136

SURVEY FOR: VIRGIL & LORETTA WEDEL

DESCRIPTIONS:

PARCEL 1


A portion of the Northeast Quarter of Section 31, Township 20 South, Range 1 West of the 6th Principal Meridian, McPherson County, Kansas more particularly described as follows:

Commencing at the Northeast Corner of the Northeast Quarter of Section 31, Township 20 South, Range 1 West of the 6th Principal Meridian; thence with a NAD 83 Kansas South Zone bearing of South 00°15'15" West along the East line of said Northeast Quarter 1234.77 feet for the point of beginning; thence continuing South 00°15'15" West along the East line of said Northeast Quarter 85.00 feet to the Southeast corner of the North Half of said Northeast Quarter; thence North 89°44'45" West perpendicular to the East line of said Northeast Quarter 412.50 feet; thence South 00°15'15" West parallel with the East line of said Northeast Quarter 264.00 feet; thence North 89°44'45" West perpendicular to the East line of said Northeast Quarter 90.00 feet; thence North 00°15'15" East parallel with the East line of said Northeast Quarter 349.00 feet; thence South 89°44'45" East perpendicular to the East line of said Northeast Quarter 502.50 feet to the point of beginning, containing 1.526 Acres subject to road a Right-of-Way Easement across the East 33.00 feet thereof and any other easements or restrictions of record.

PARCEL 2

A portion of the Northeast Quarter of Section 31, Township 20 South, Range 1 West of the 6th Principal Meridian, McPherson County, Kansas more particularly described as follows:

Commencing at the Northeast Corner of the Northeast Quarter of Section 31, Township 20 South, Range 1 West of the 6th Principal Meridian; thence with a NAD 83 Kansas South Zone bearing of South 00°15'15" West along the East line of said Northeast Quarter 1319.77 feet to the Northeast corner of the South Half of said Northeast Quarter for the point of beginning; thence continuing South 00°15'15" West along the East line of said Northeast Quarter 264.00 feet; thence North 89°44'45" West perpendicular to the East line of said Northeast Quarter 412.50 feet; thence North 00°15'15" East parallel with the East line of said Northeast Quarter 264.00 feet; thence South 89°44'45" East perpendicular to the East line of said Northeast Quarter 412.50 feet to the point of beginning, containing 2.500 Acres subject to a road Right-of-Way Easement across the East 33.00 feet thereof and any other easements or restrictions of record.

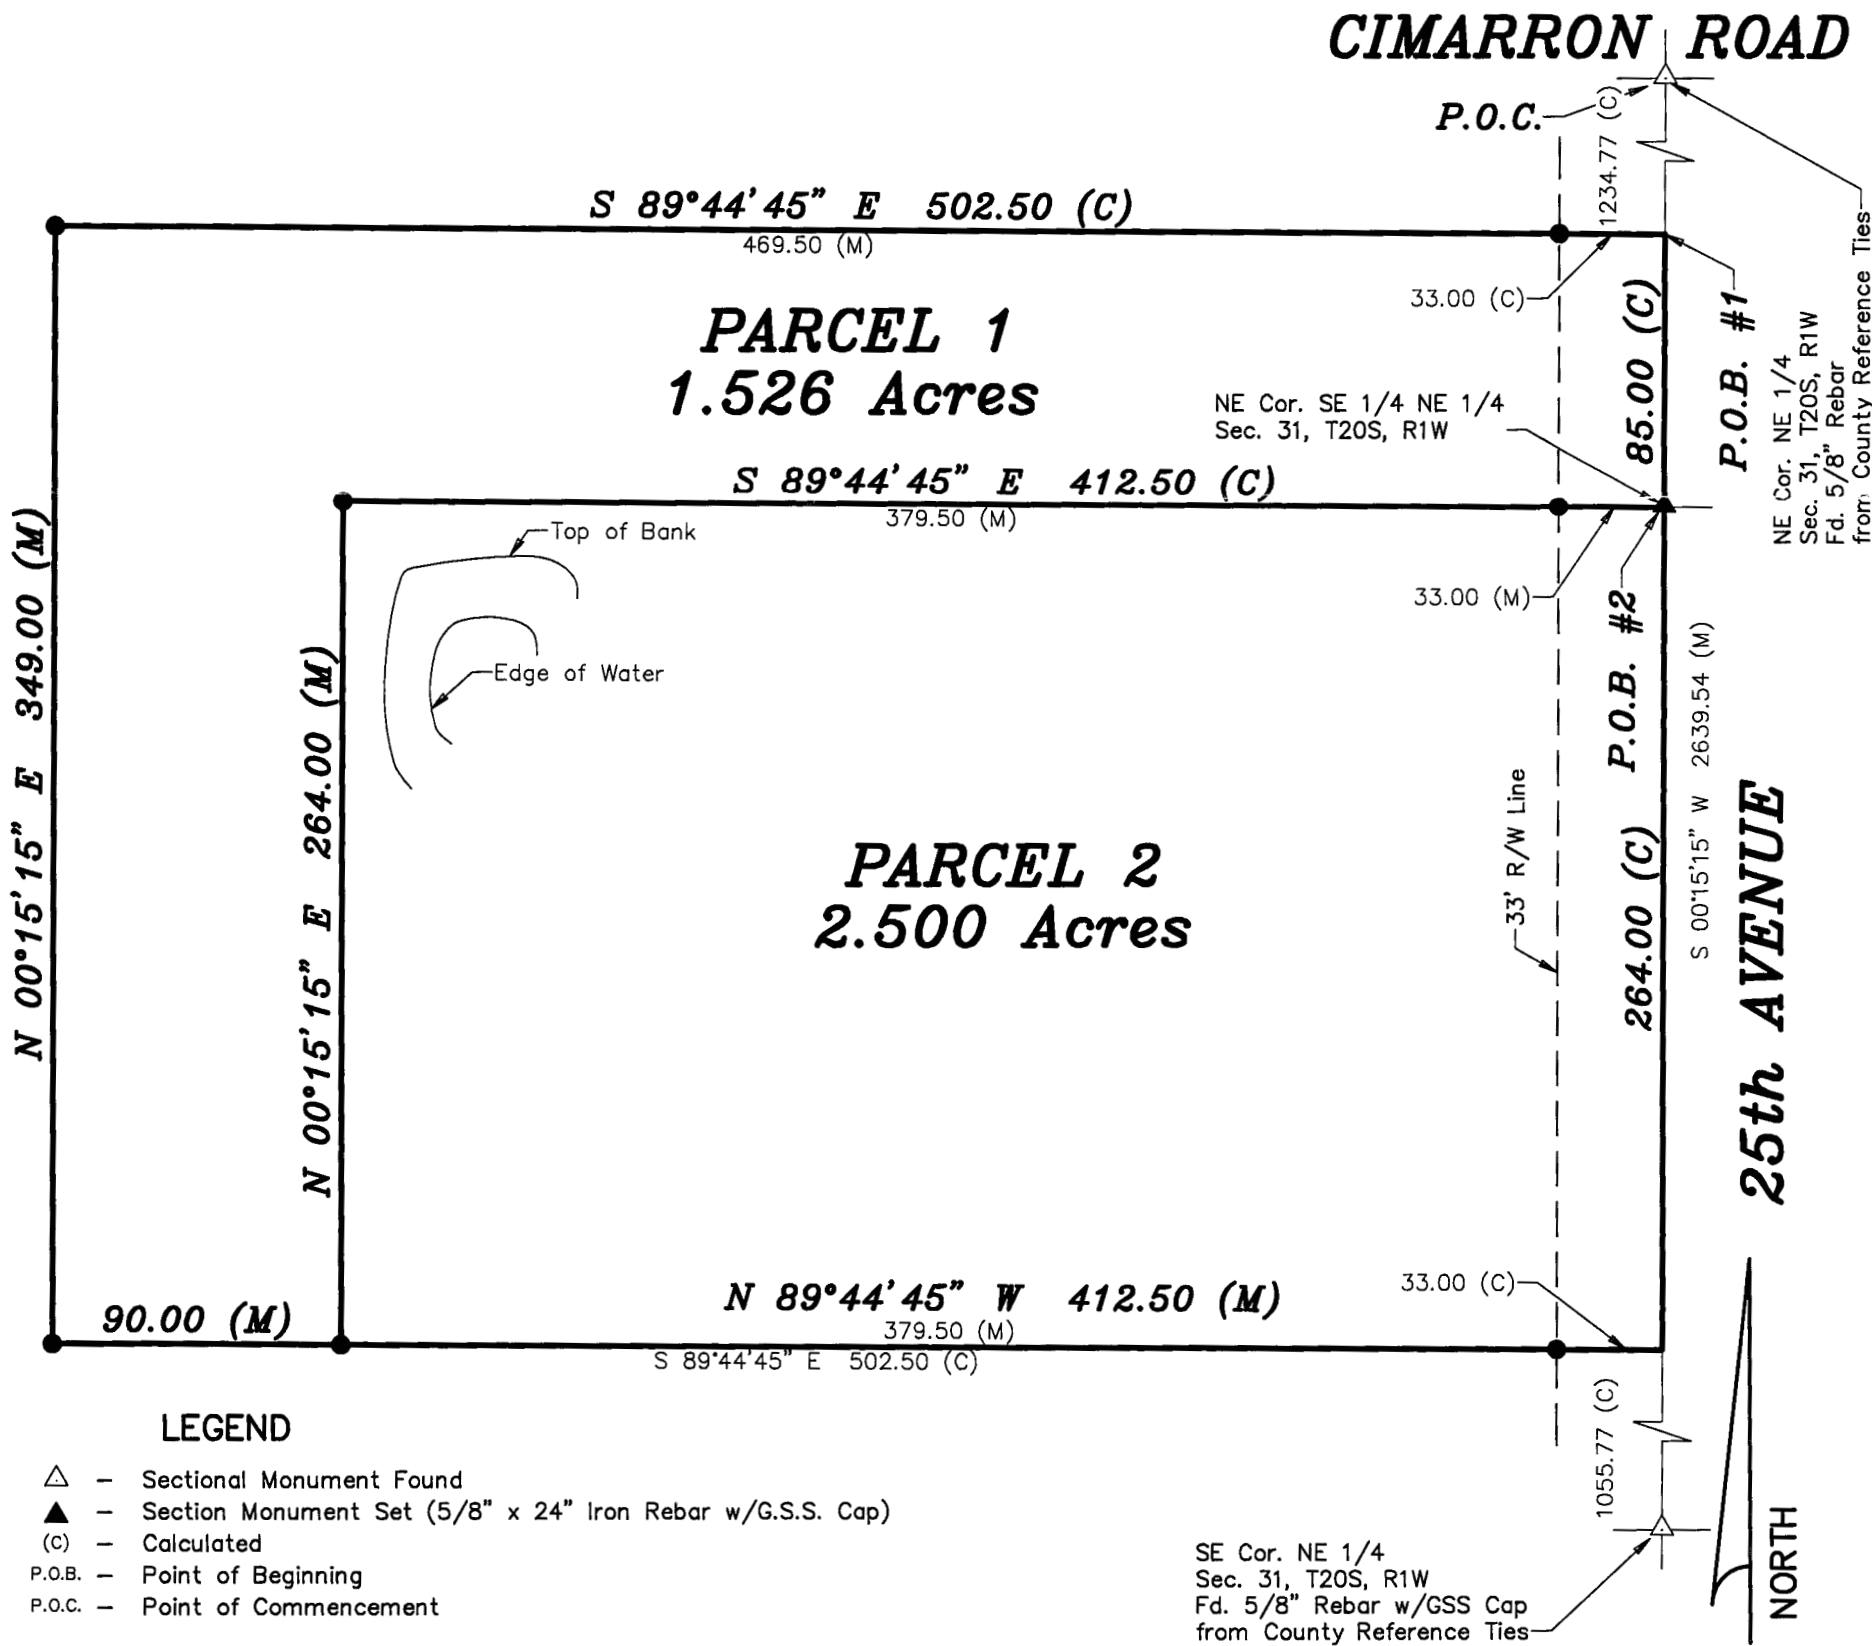

DATE OF FIELD WORK: February 20, 2015

SURVEYOR'S CERTIFICATE:

I hereby certify this plat to be a true, correct and complete representation of the property described above as surveyed under my supervision.

Dated: April 2, 2015

BASIS OF BEARING = NAD 83 KANSAS SOUTH ZONE

Daniel E. Garber  
REGISTERED  
LAND SURVEYOR  
KANSAS  
42-2015