
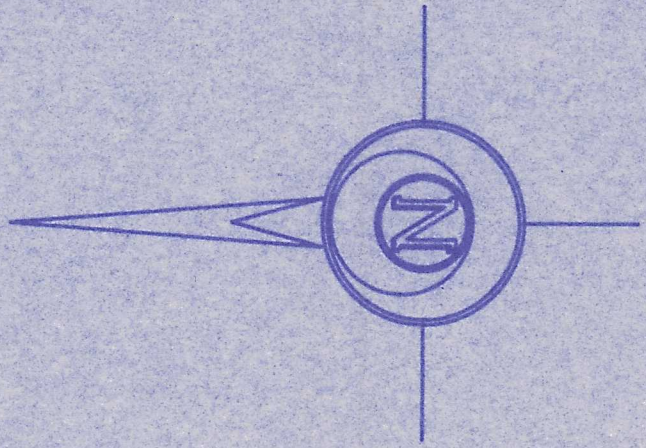


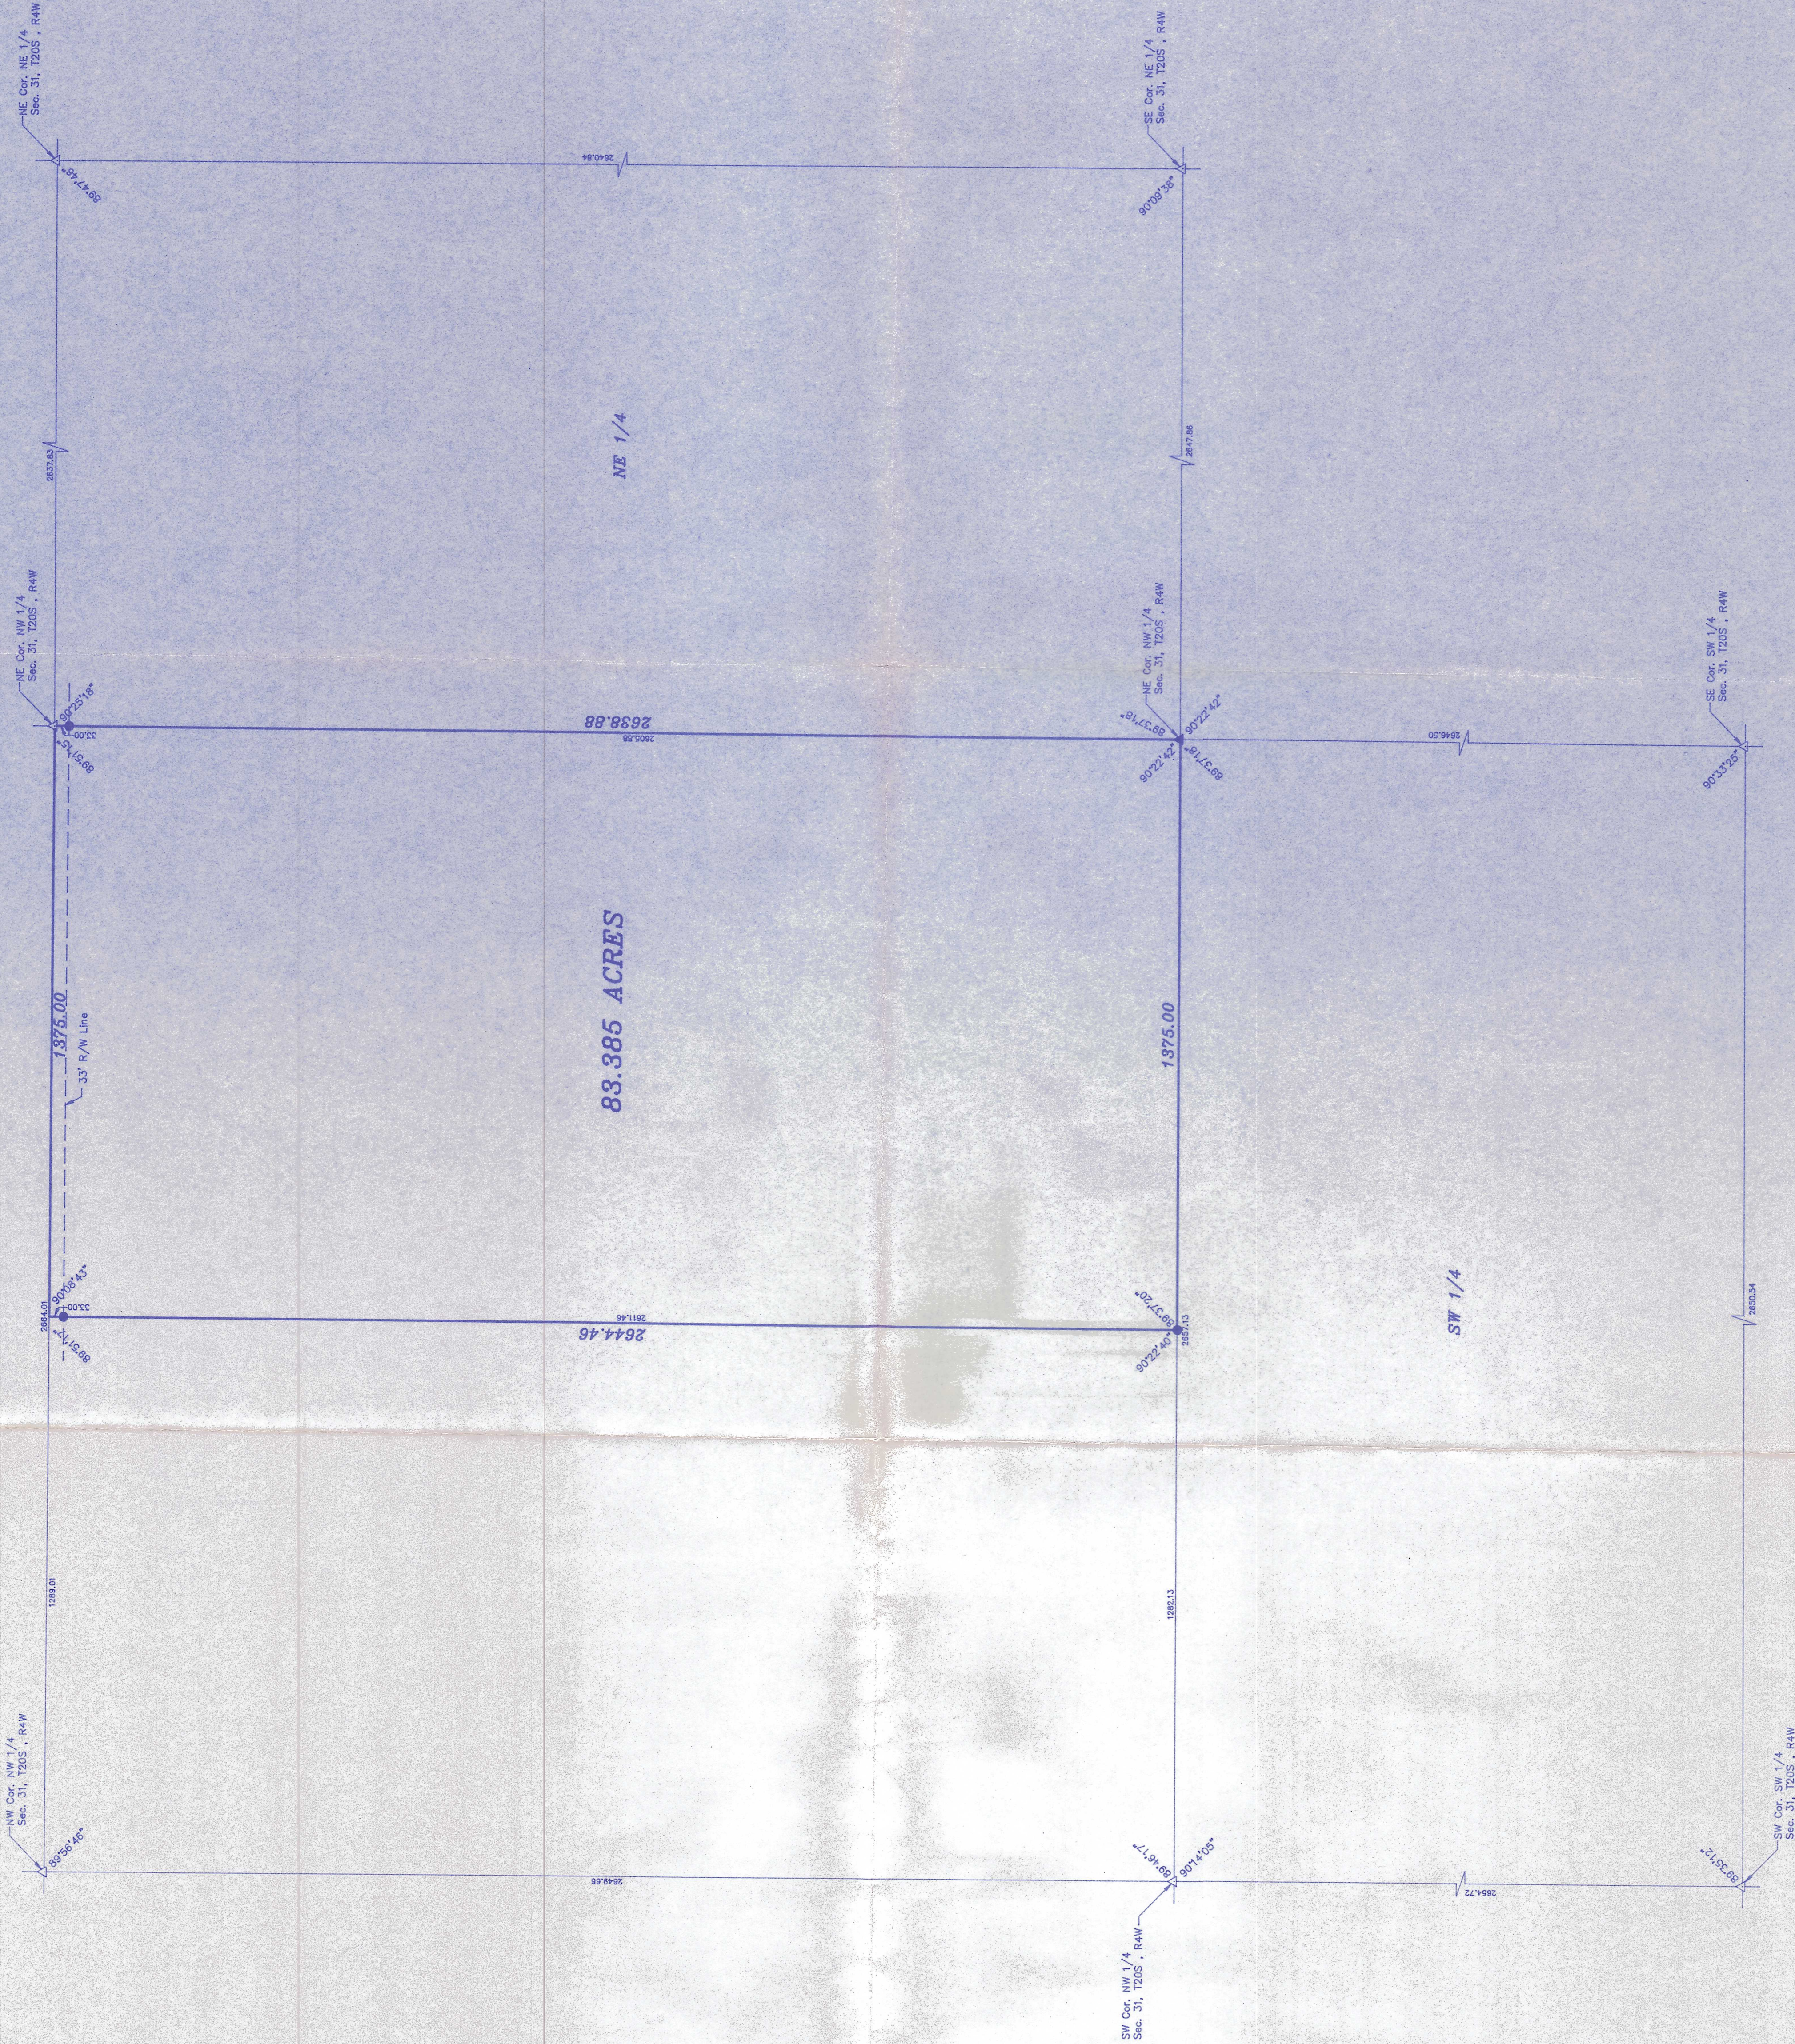

- LEGEND
- Sectioned Monument Found
 - Sectioned Monument Set
 - 5/8" x 24" Iron Rebar Set

DESCRIPTION

The East Half of the Northwest Quarter of Section 31, T20S, R4W of the 6th Principal Meridian in McPherson County Kansas.

SURVEYOR'S CERTIFICATE:
I hereby certify this plot to be a true, correct and complete representation of the property described hereon, as surveyed and shown under my supervision, this 24 day of November, 1993



ROBERT MARTENS

GARBER SURVEYING SERVICE, P.A.
428 WEST FIRST AVENUE
HUTCHINSON, KANSAS 67501
913-665-7032

A PORTION OF THE NW 1/4
SECTION 31, T20S, R4W

Drawn By: TJK
Checked By: DKG
Scale: 1"=200'
Job No.: 698-1161
Date: 11/24/1993
Sheet 1 of 1 Sheets