
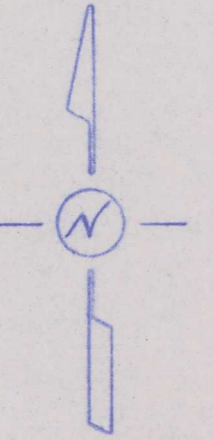


A SURVEY OF PORTIONS OF THE N.W. 4,
SECTION 31, T.21S., R.2W. OF THE 6TH P.M.,
MC PHERSON COUNTY, KANSAS AS MORE PARTI-
CULARLY DESCRIBED ON THE ATTACHED SHEETS.

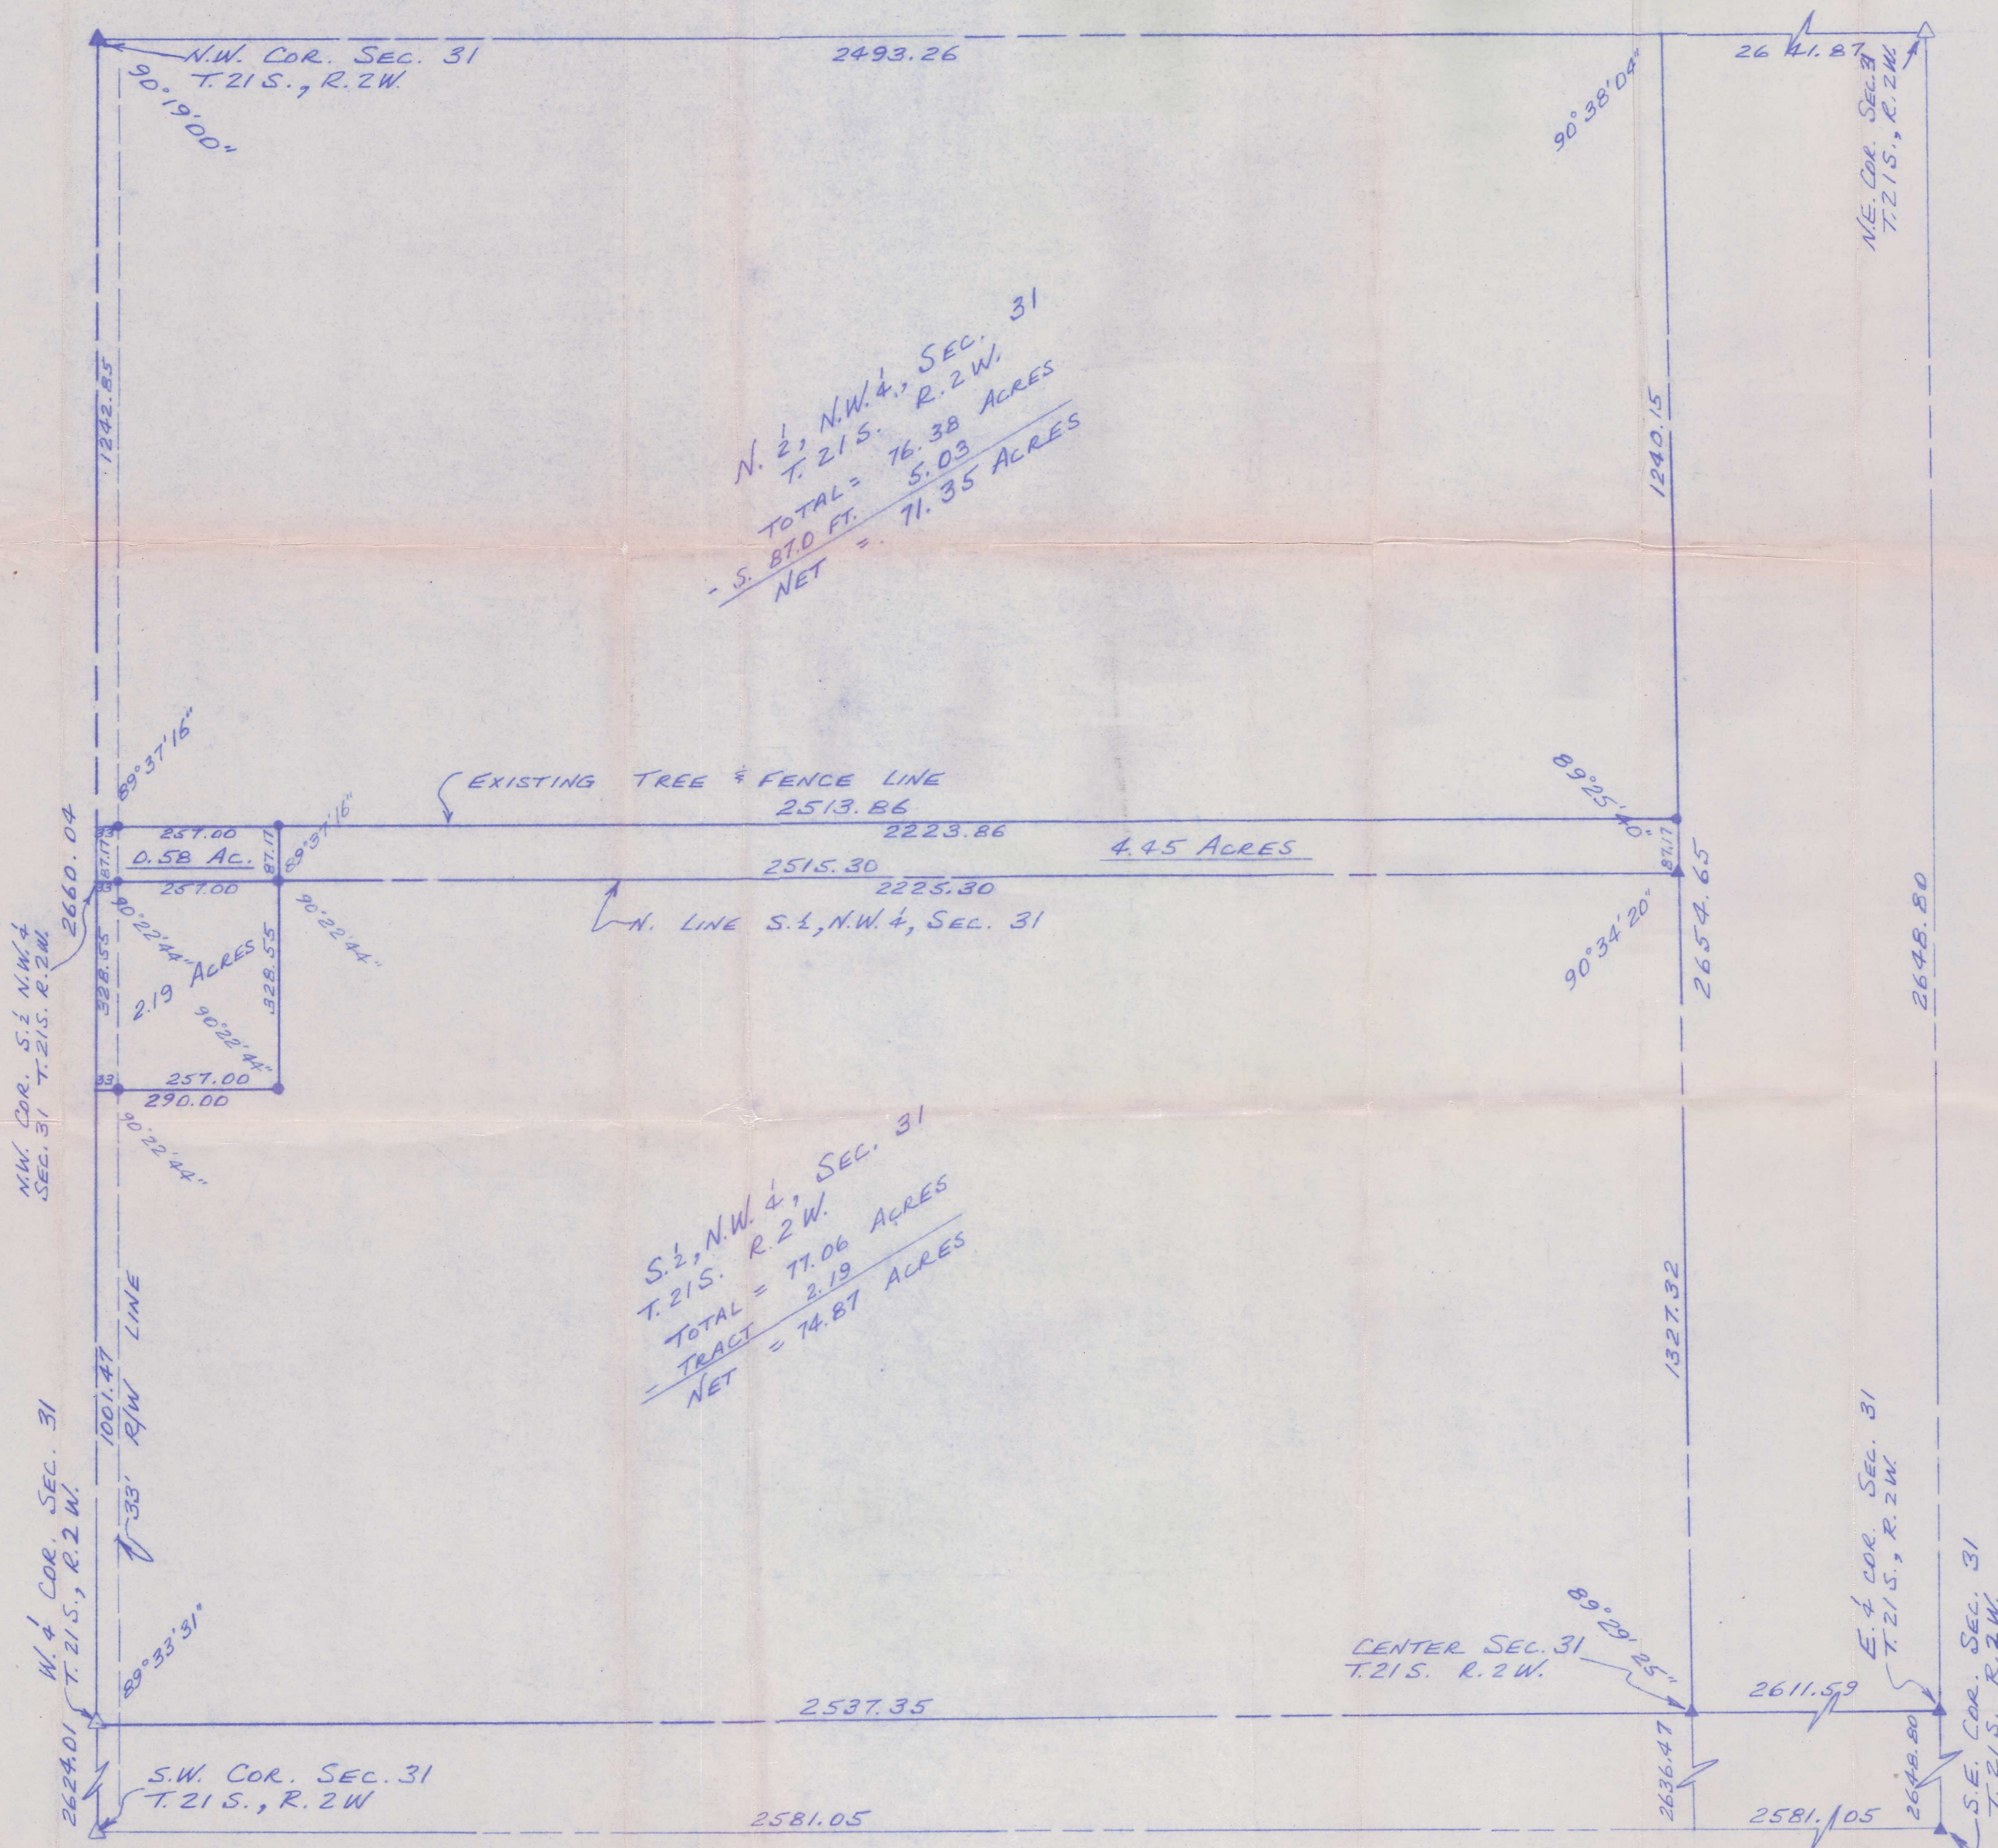

SCALE: $1'' = 200'$

LEGEND

- △ - SECTION SUBDIVISION C
FOUND
- ▲ - SECTION SUBDIVISION C
SET
- - 9/8" x 24" CAPPED IRON RE
SET

I HEREBY CERTIFY
PLAT TO BE A TRUE, CORRECT
AND COMPLETE REPRESENTATION
OF THE PROPERTY DESCRIBED
ABOVE AND ON THE ATTACHED
SHEETS, AS SURVEYED BY ME
THIS 23RD DAY OF JULY,

Daniel E. Garber
DANIEL E. GARBER RLS



PREPARED FOR:
CHARLIE GEHRING
BY:
GARBER SURVEYING
SERVICE, P.A.
217 E. FIRST AVENUE S.
HUTCHINSON KANSAS 673
PHONE 316-665-7032

DATE: 23 JULY 1981	PROJ. No. GE
-----------------------	-----------------