



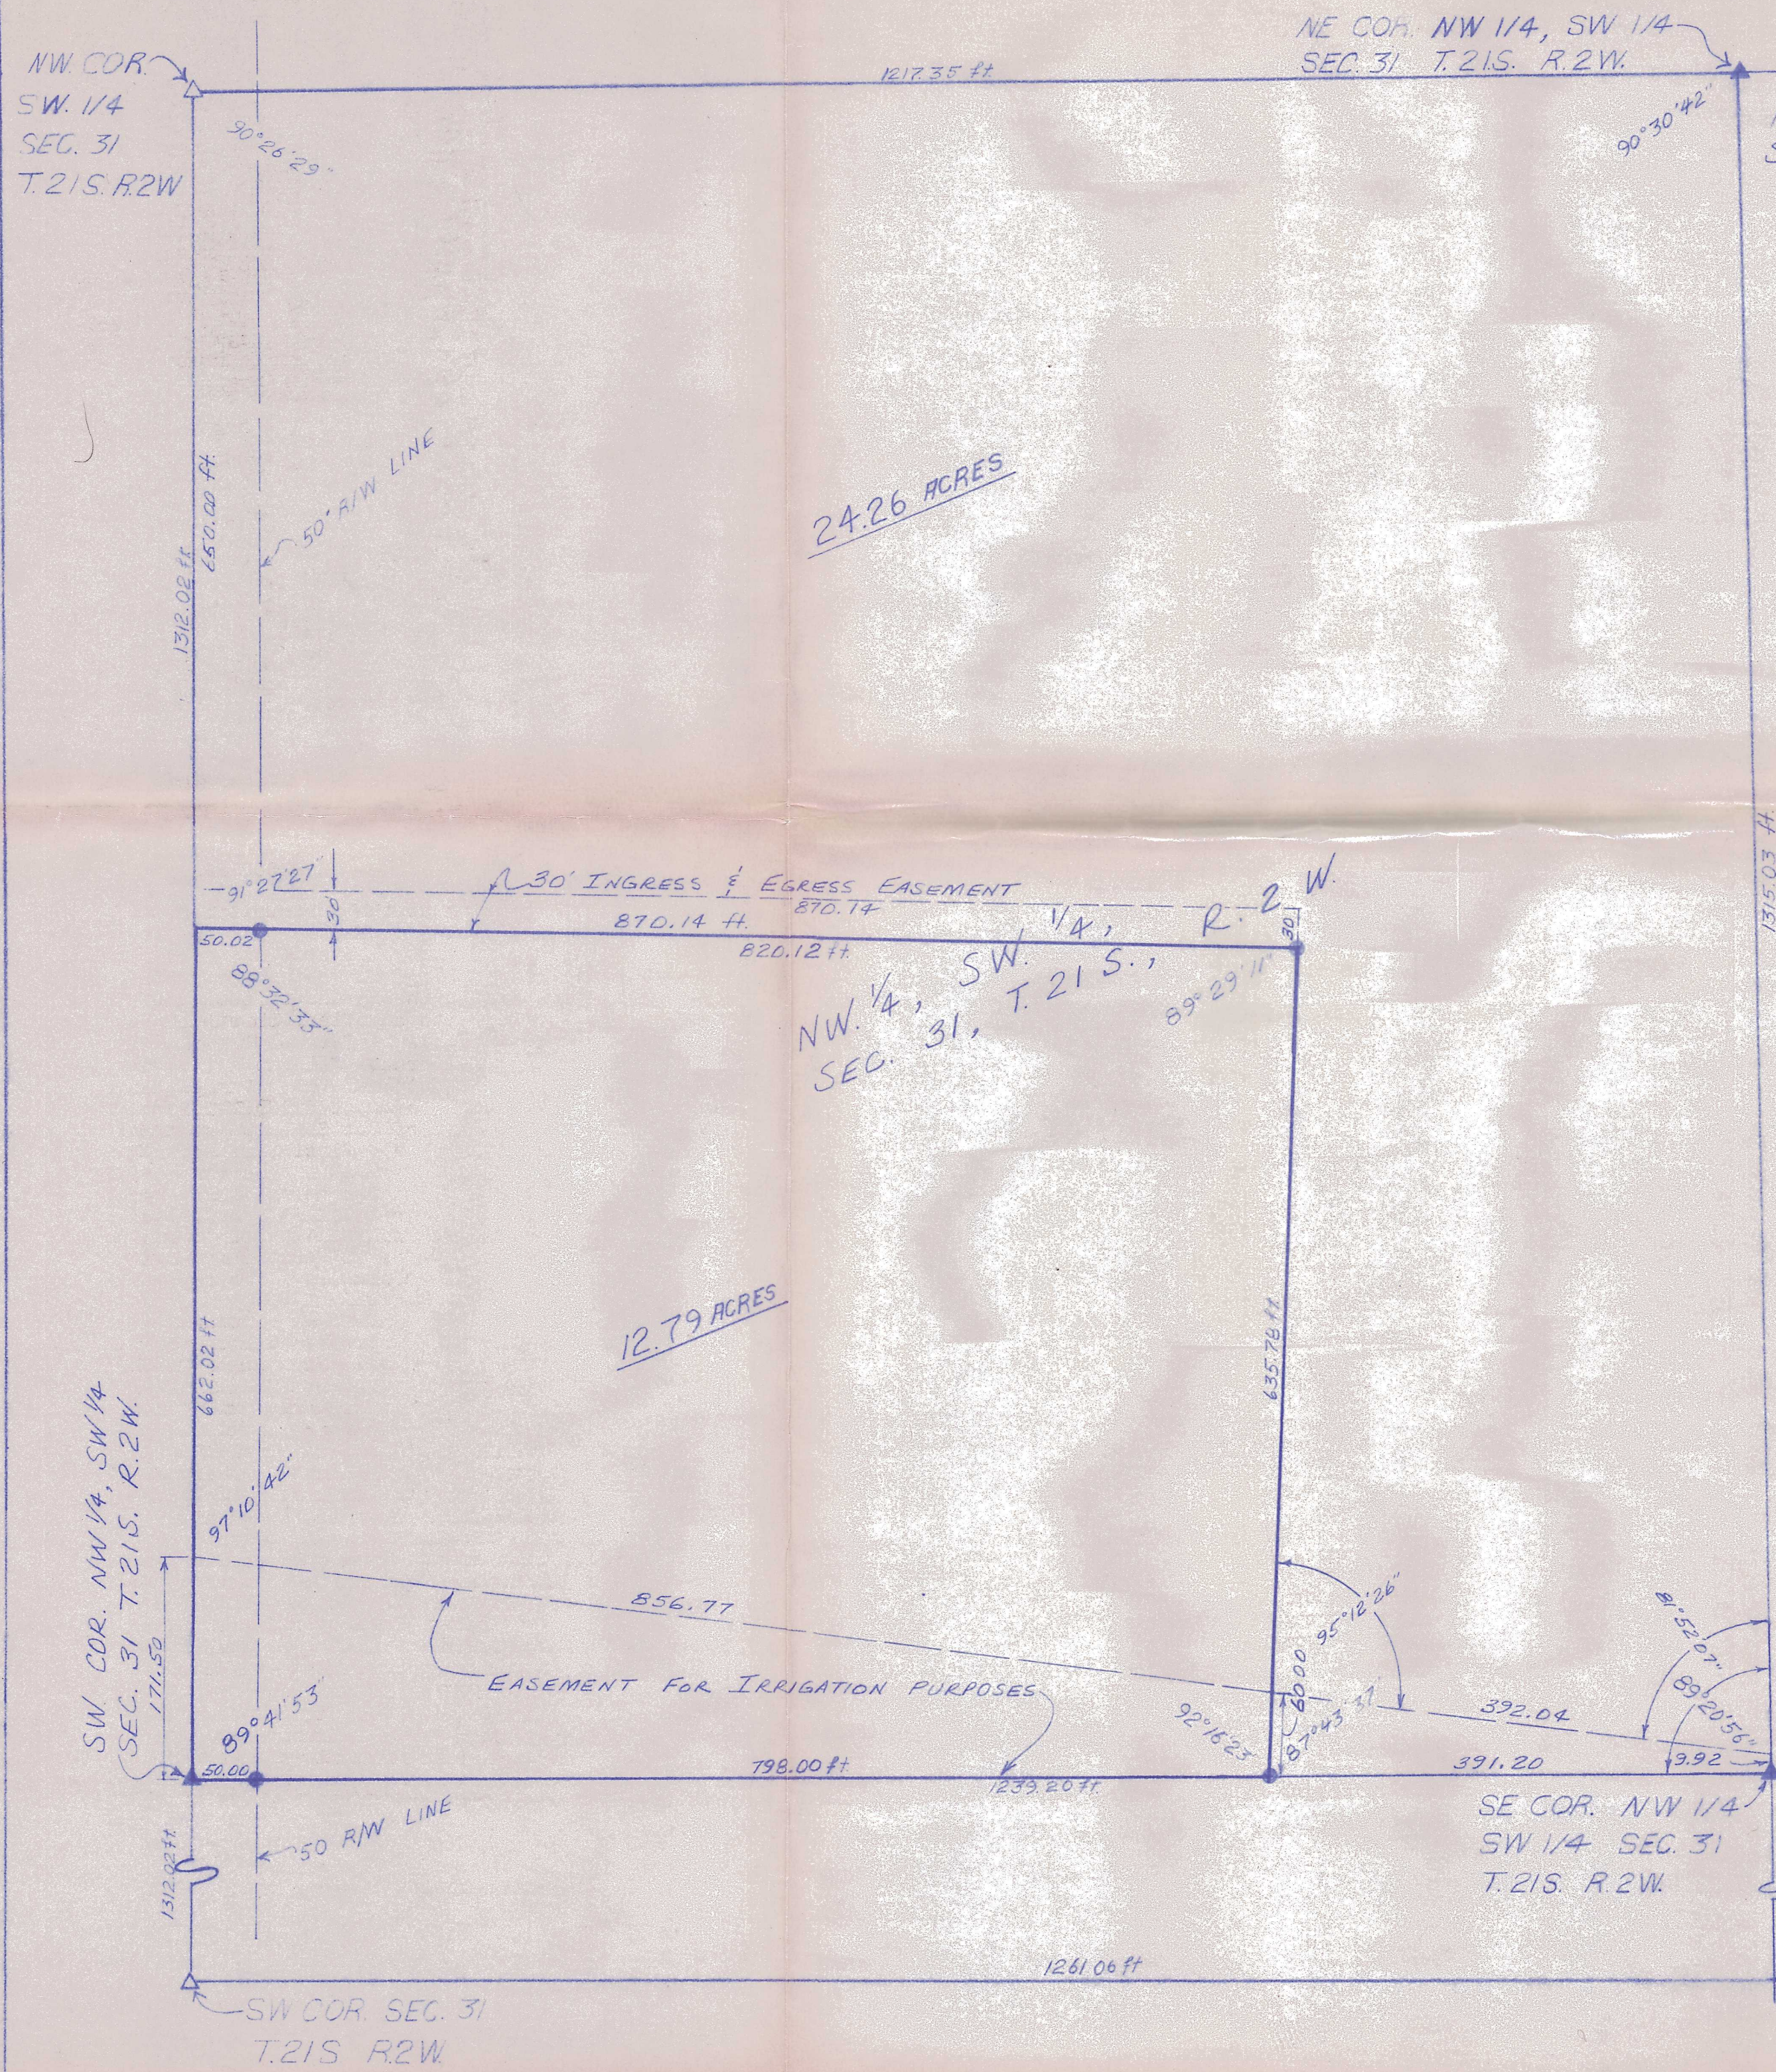

SURVEY OF THE NW 1/4 OF THE SW 1/4 OF SECTION 31, TOWNSHIP 21 SOUTH, RANGE 2 WEST OF THE 6TH PRINCIPAL MERIDIAN AND A PORTION THEREOF, AS DESCRIBED ON THE ATTACHED SHEET, IN MCPHERSON, CO., KANSAS.

LEGEND

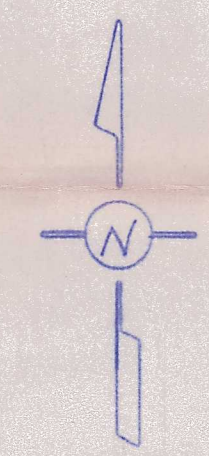

- △ — SECTION SUBDIVISION CORNER FOUND.
- ▲ — SECTION SUBDIVISION CORNER SET.
- — IRON REBAR SET.

SCALE: 1" = 100'

I HEREBY CERTIFY THIS PLAT TO BE A TRUE, CORRECT AND COMPLETE REPRESENTATION OF THE PROPERTY DESCRIBED ABOVE AND ON THE ATTACHED SHEET, AS SURVEYED UNDER MY SUPERVISION, THIS 20TH DAY OF APRIL, 1983.

Daniel E. Garber
DANIEL E. GARBEL RLS



SURVEY FOR: RUBY JANTZEN AND DALE JANTZEN	
BY: GARBER SURVEYING SERVICE, P.A. 217 FIRST AVENUE - SUITE 9 HUTCHINSON, KANSAS 67501 PHONE 316-665-7032	
DRAWN: LPD	DATE: 4-20-'83
SCALE: 1" = 100'	PROJ. NO: 683-65