


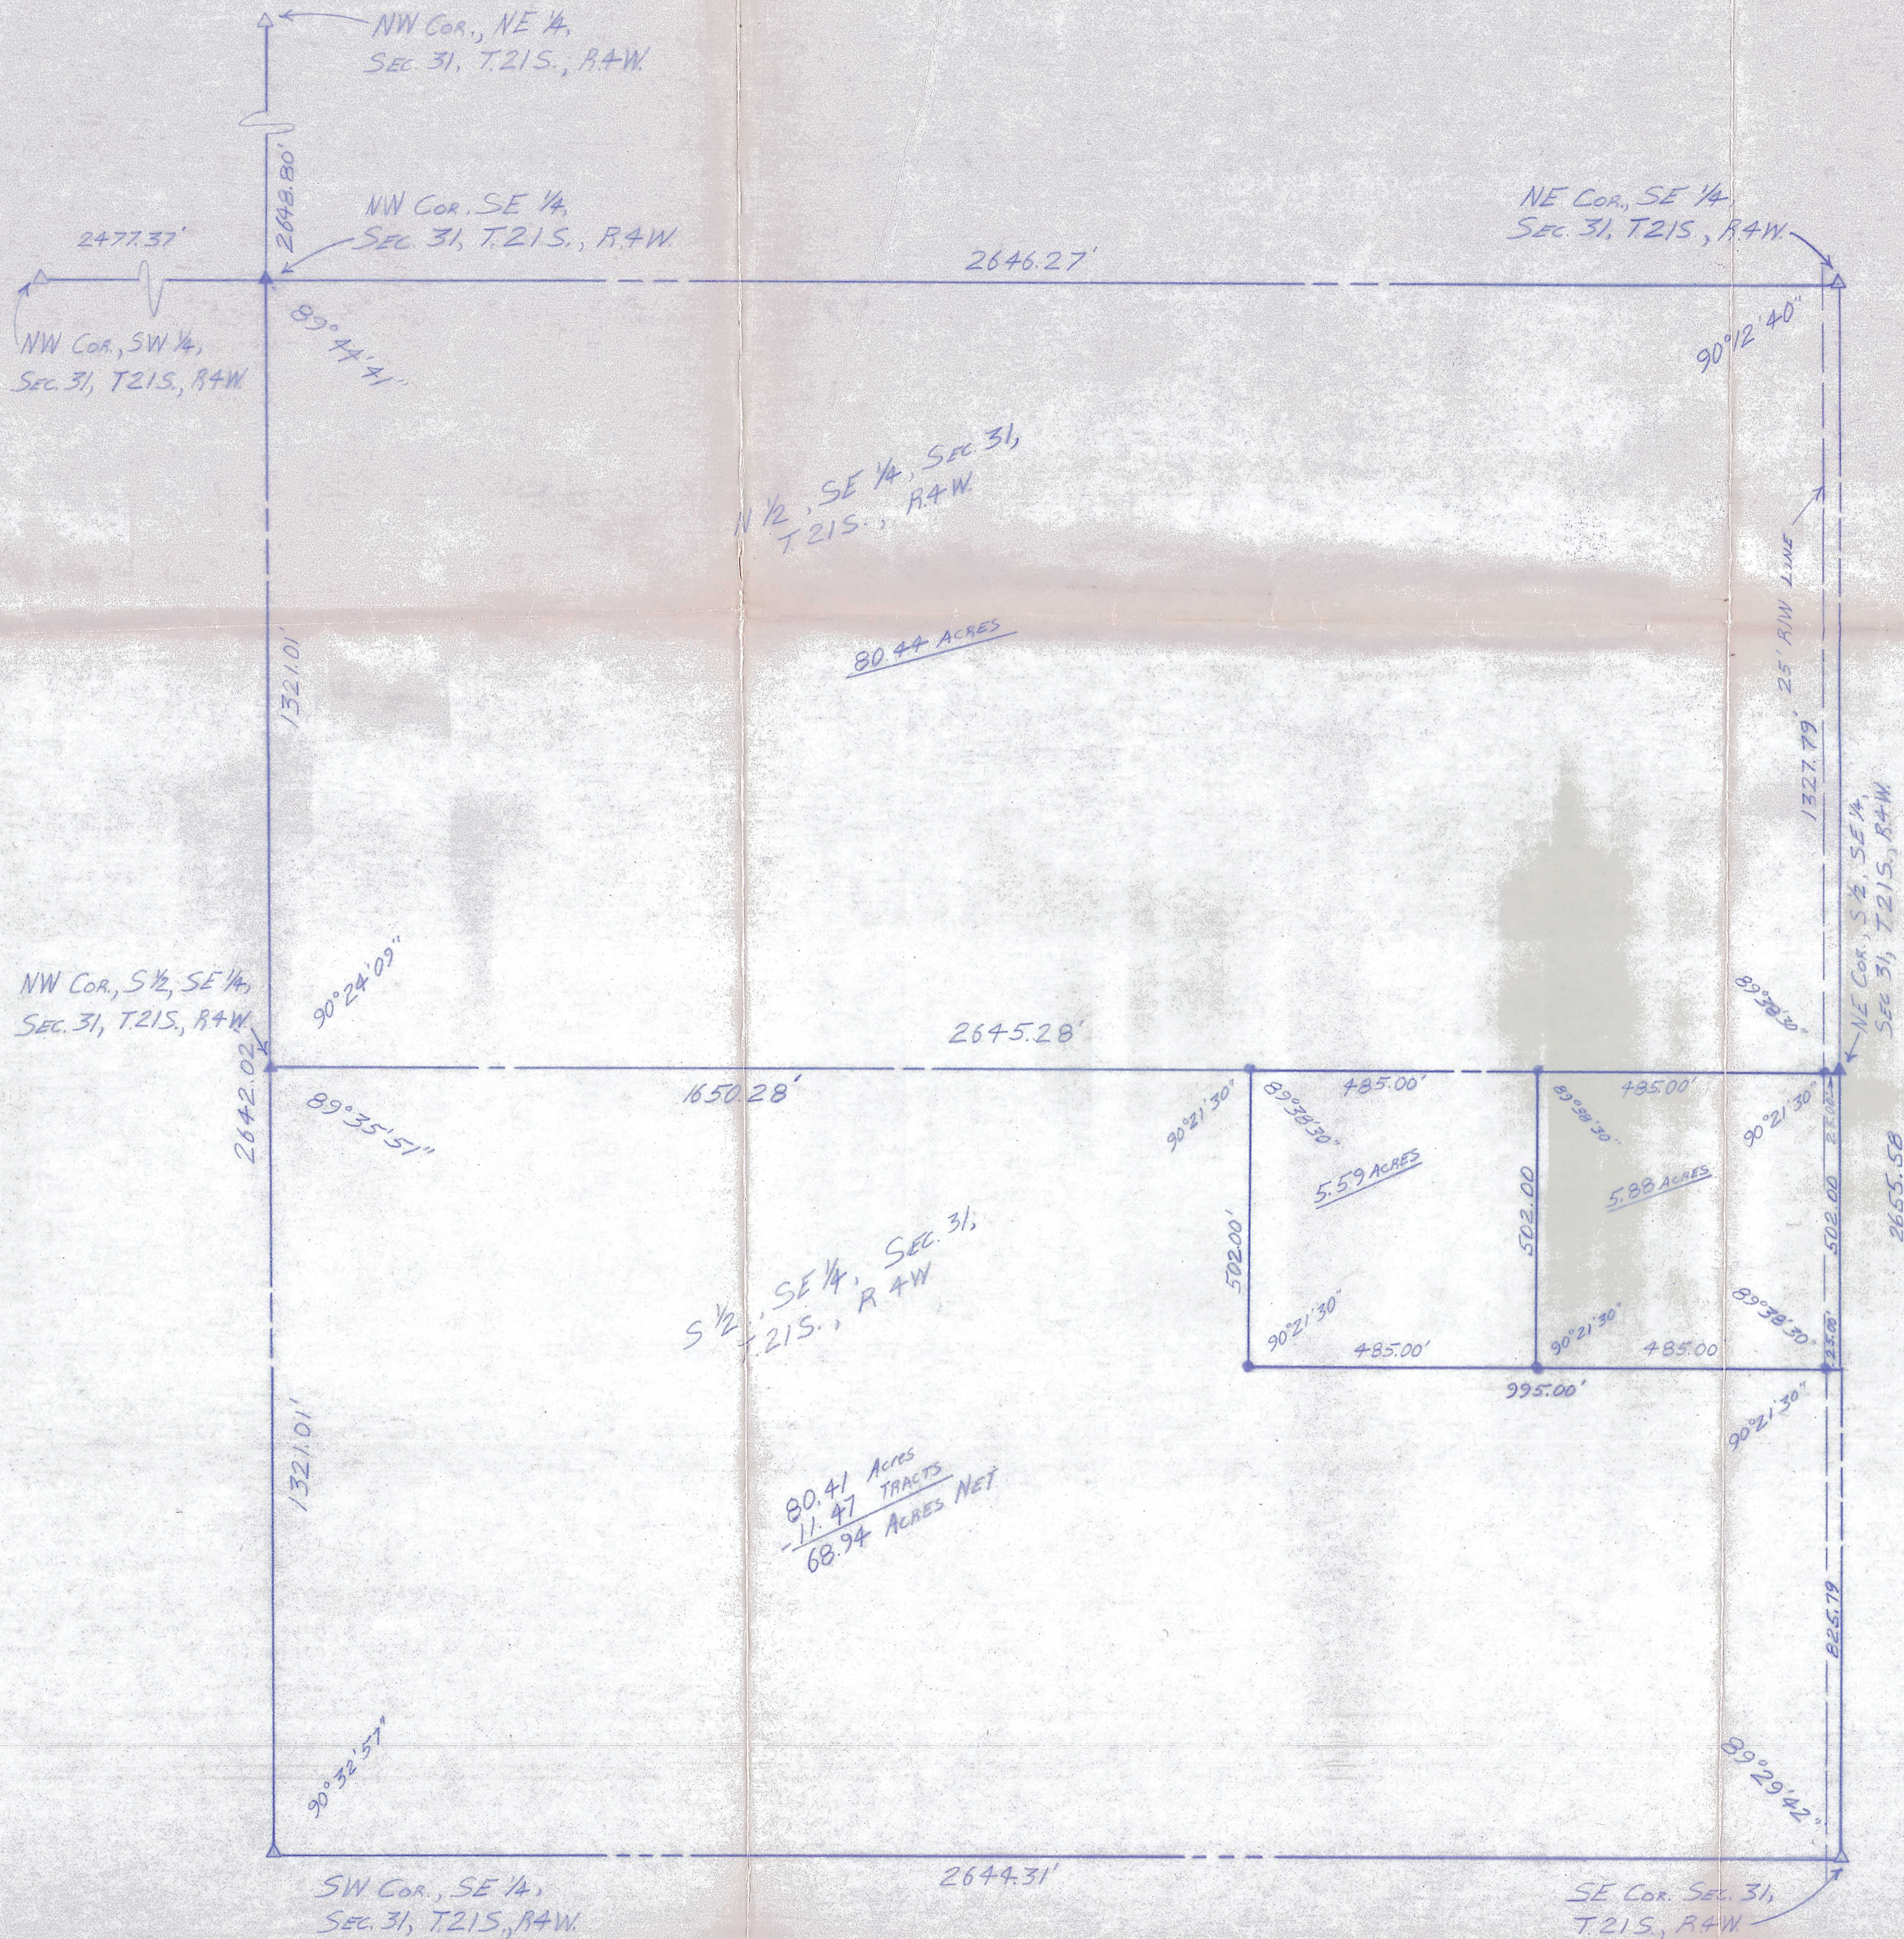

SURVEY OF THE SE 1/4 OF SECTION 31, TOWNSHIP 21 SOUTH, RANGE 4 WEST OF THE 6TH PRINCIPAL MERIDIAN AND A PORTION THEREOF, AS DESCRIBED ON THE ATTACHED SHEETS, IN McPHERSON Co., KANSAS.

LEGEND

- △ — SECTION SUBDIVISION CORNER FOUND.
- ▲ — SECTION SUBDIVISION CORNER SET.
- — IRON REBAR SET

SCALE: 1" = 200'

I HEREBY CERTIFY THIS PLAT TO BE A TRUE, CORRECT AND COMPLETE REPRESENTATION OF THE PROPERTY DESCRIBED ABOVE AND ON THE ATTACHED SHEETS, AS SURVEYED UNDER MY SUPERVISION, THIS 19TH DAY OF MAY, 1983.

Daniel E. Garber
DANIEL E. GARBEL RLS



SE 1/4, Sec 31, 21-4

SURVEY FOR: WES BONTRAGER & GEORGE KROEGER	
BY: GARBER SURVEYING SERVICE, P.A. 217 FIRST AVENUE - SUITE 9 HUTCHINSON, KS. 67501 PHONE 316-665-7032	
DRAWN: LPD	DATE:
SCALE: 1" = 200'	PROJ No: G83-76