

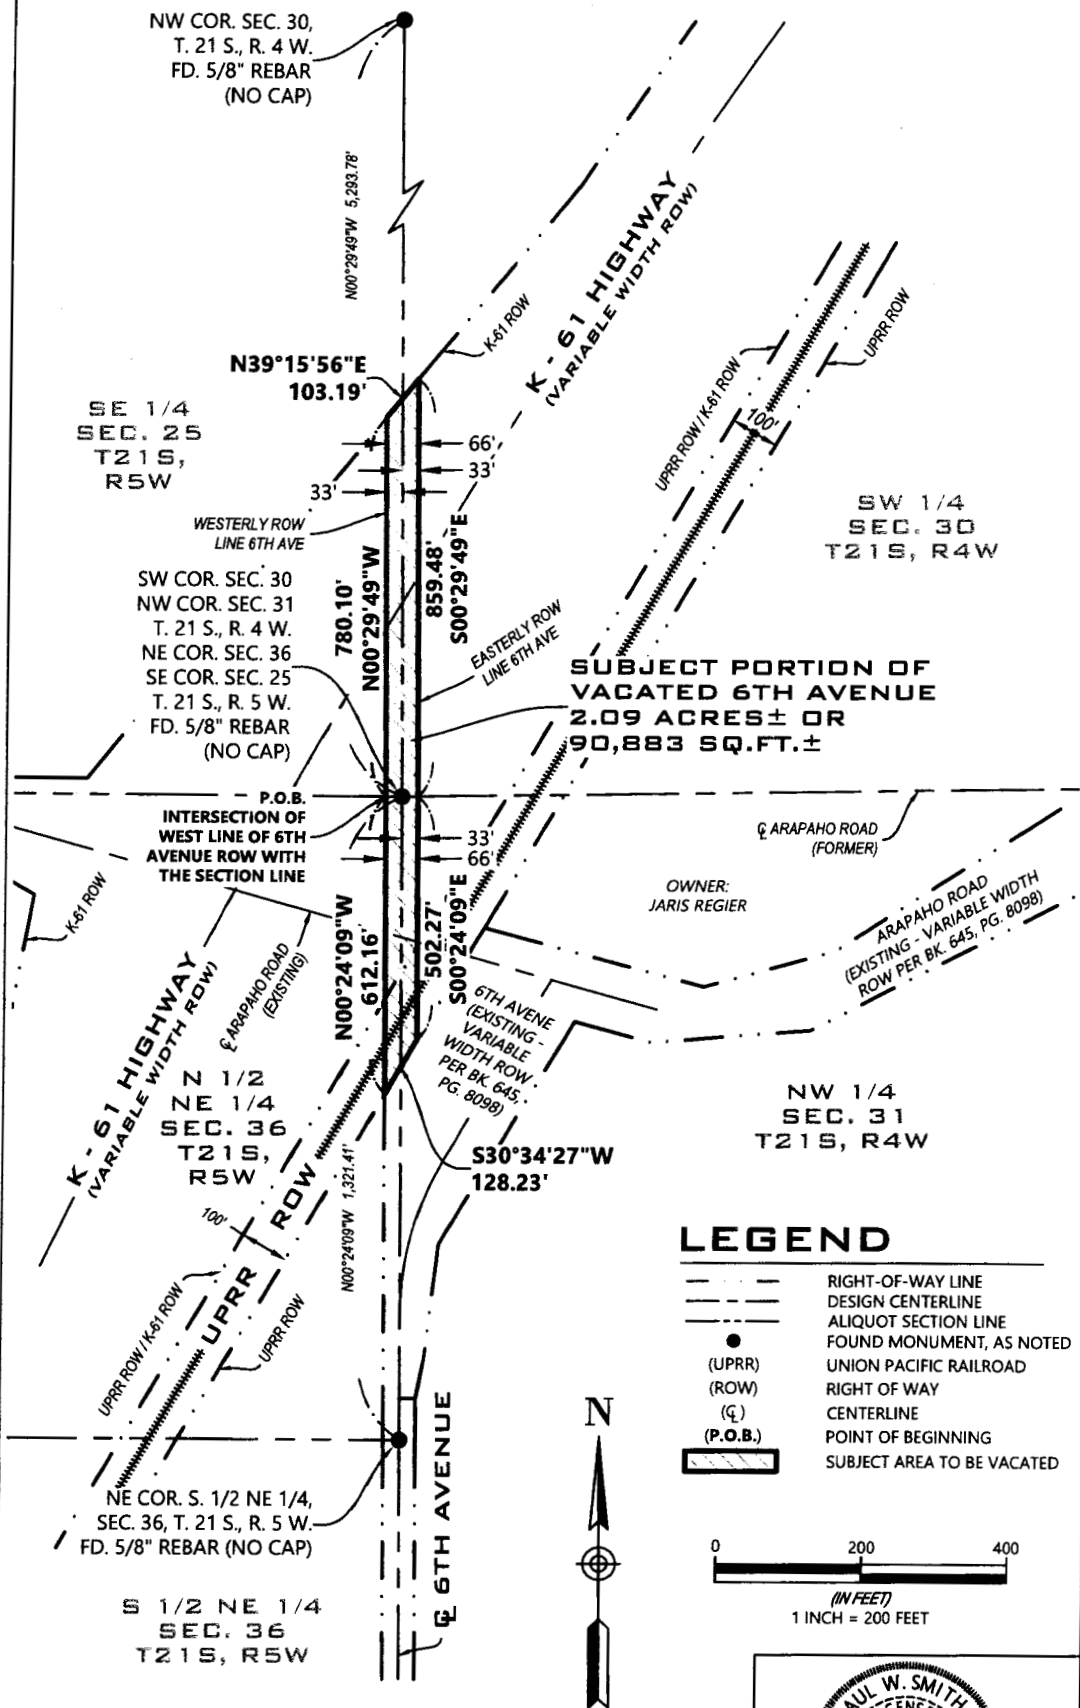


EXHIBIT 'B'

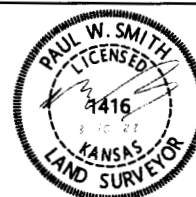

LEGEND

---	RIGHT-OF-WAY LINE
---	DESIGN CENTERLINE
---	ALIQUOT SECTION LINE
●	FOUND MONUMENT, AS NOTED
(UPRR)	UNION PACIFIC RAILROAD
(ROW)	RIGHT OF WAY
(Q)	CENTERLINE
(P.O.B.)	POINT OF BEGINNING
▨	SUBJECT AREA TO BE VACATED

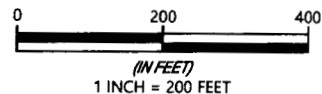

P220090-MEDORA

SURVWEST
720.259.9316
www.survwest.com
6501 E Bellevue Ave, Suite 300
Englewood, CO 80111

VACATE PORTION OF 6TH AVENUE
MCPHERSON COUNTY, STATE OF KANSAS

A METES AND BOUNDS DESCRIPTION OF
EVEN DATE ACCOMPANIES THIS EXHIBIT.

PAGE 1 OF 1