

Plat of Survey

Heller Boundary Surveys, W.B. Heller, L.S. 1202, 863 S. 9th, Salina, KS 67401 Ph: 1-620-245-8023

N.W. Cor. Sec. 32, T18S-R2W
Found: "MA6" nail in asphalt
Origin: unknown

N. 1/4 Cor. Sec. 32, T18S-R2W
Found: "MA6" nail in asphalt
Origin: unknown

Pawnee Road
N89°08'17"E



N.E. Cor. Sec. 32, T18S-R2W
Found: "MA6" nail in asphalt
Origin: unknown

E. 1/4 Cor. Sec 32, T18S-R2W
Found: 1/2" rebar
Origin: unknown

W. 1/4 Cor. Sec. 32, T18S-R2W
Found: 5/8" rebar
Origin: unknown

Center Cor. Sec. 32, T18S-R2W
Set: 1/2" x 24" rebar & I.D. cap
Origin: W.B. Heller

S. 1/4 Cor. Sec. 32, T18S-R2W
Found: 5/8" rebar
Origin: unknown

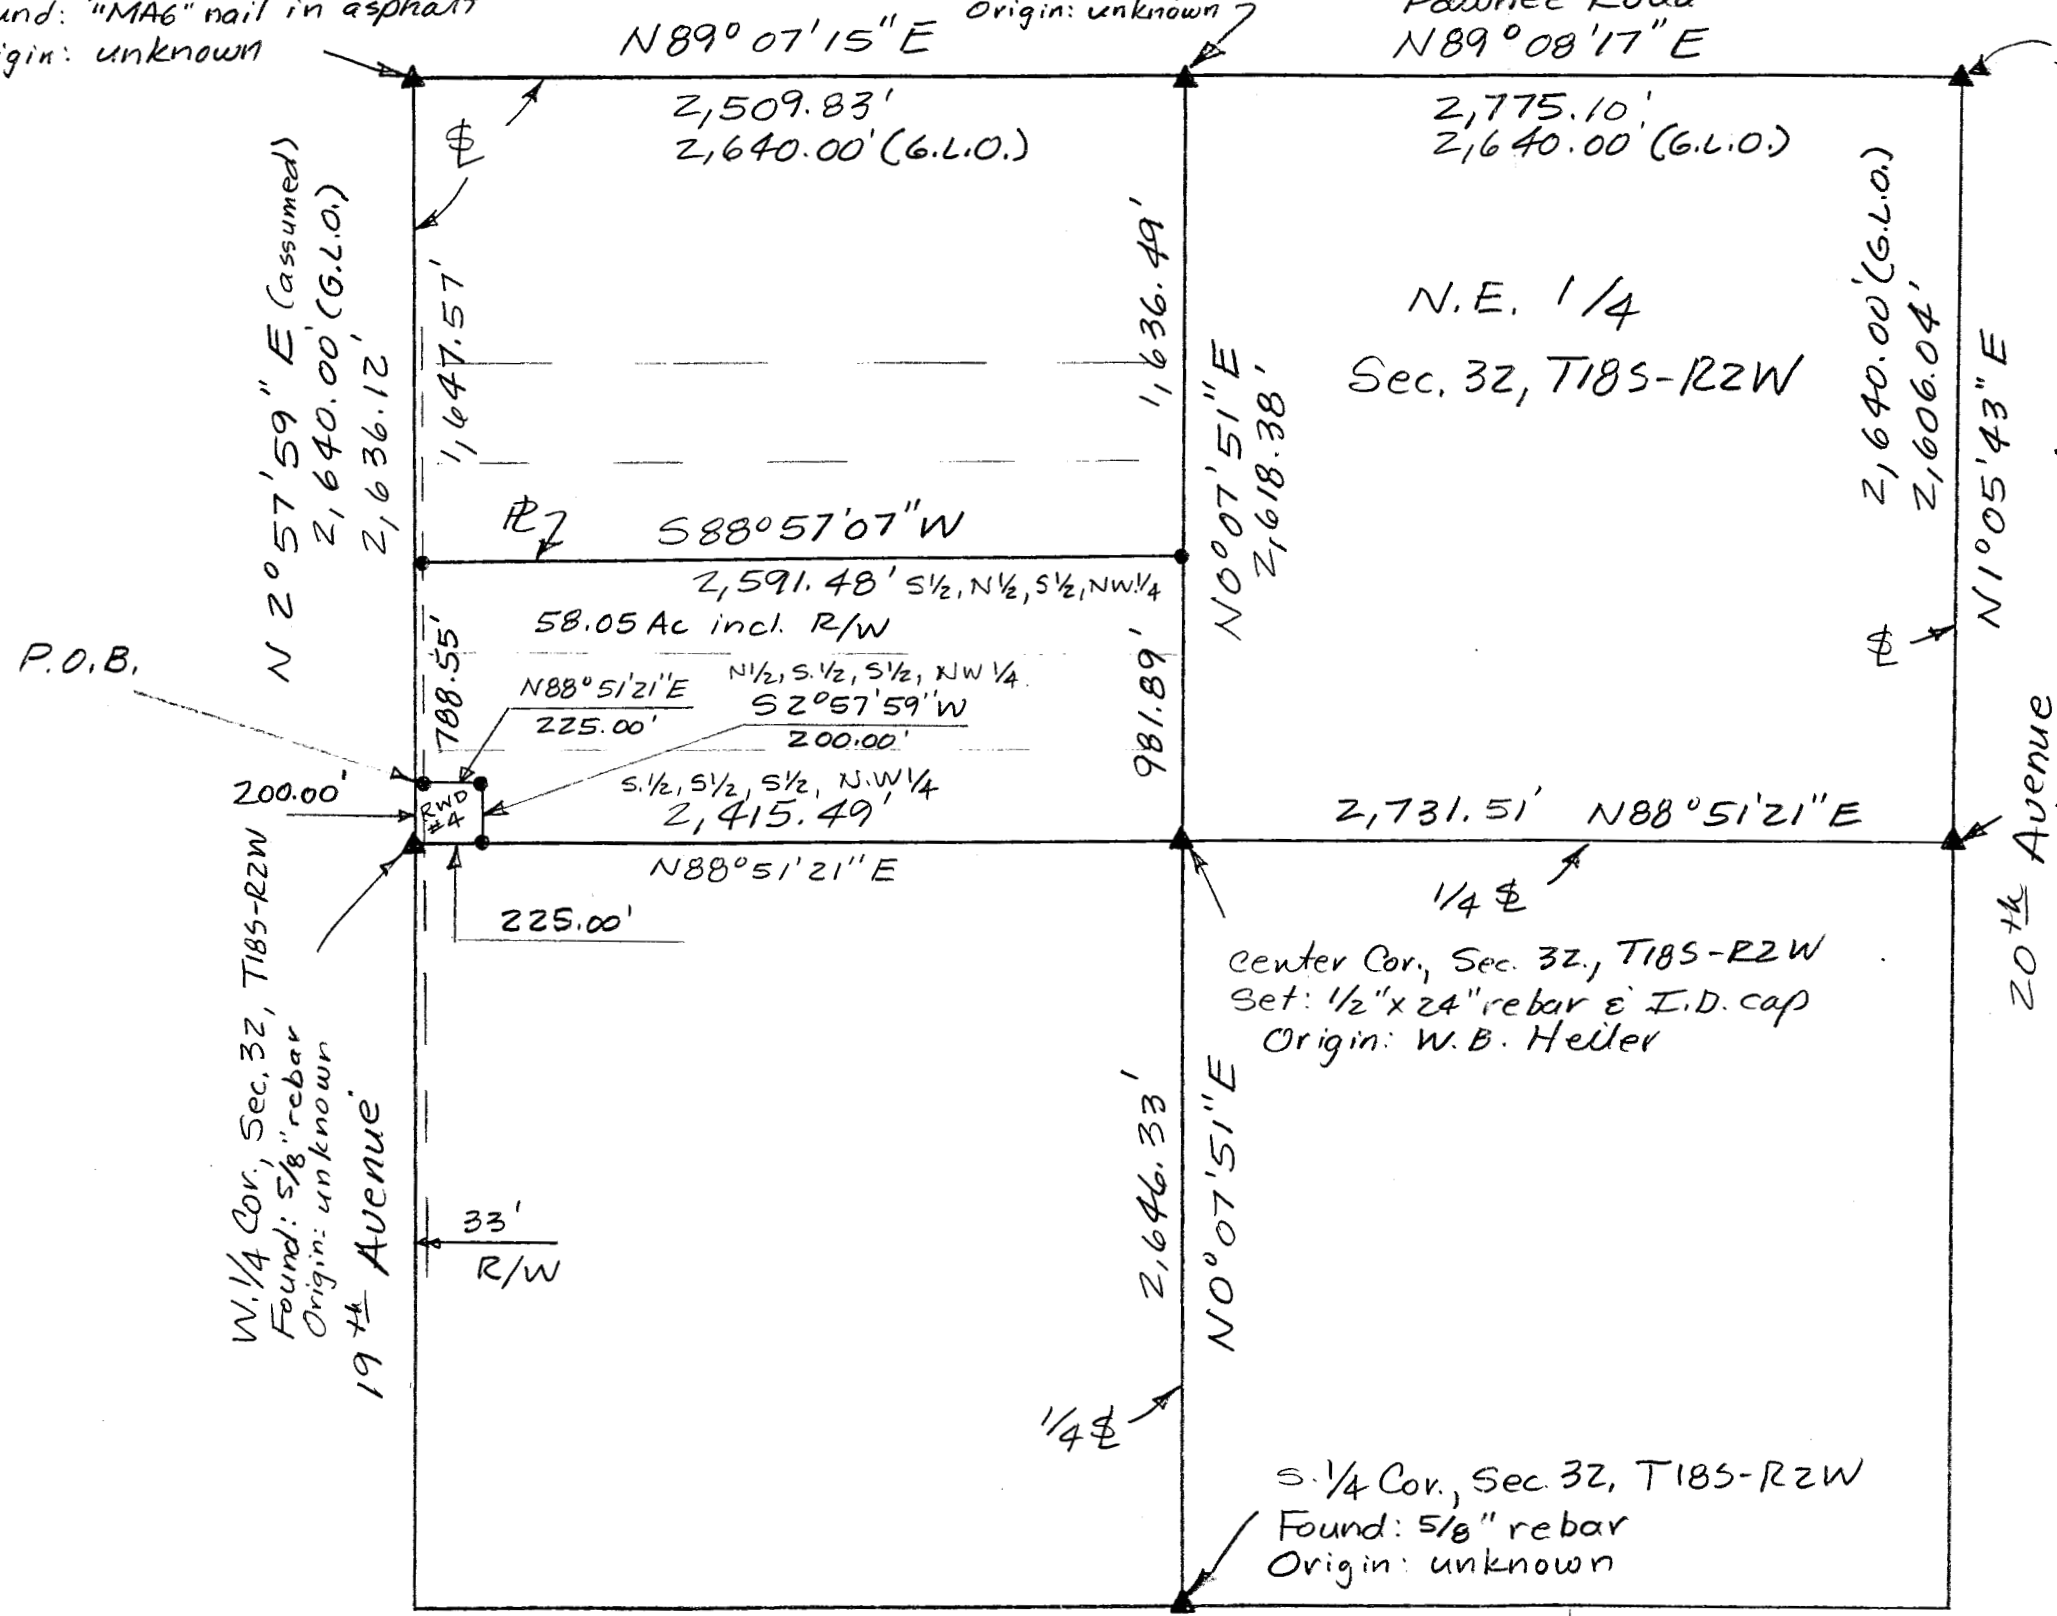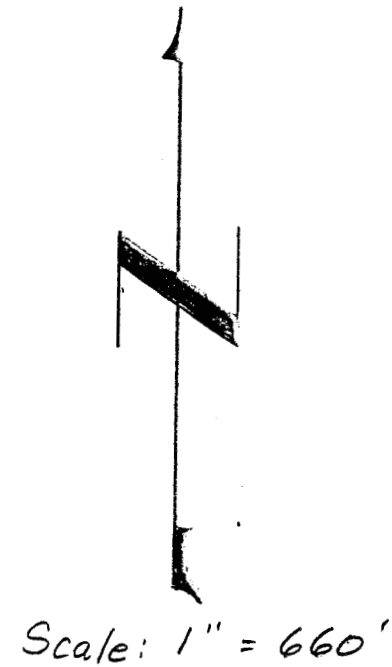

- Legend
- ▲ = Section Corner Monument
 - = 1/2" x 24" rebar & I.D. cap set
 - P.O.B. = Point of Beginning
 - ⌘ = section line
 - ℙ = property line

Date: June 4, 2011
For: Vincent L. Chinberg
3312 Beverly Drive S.W.
Huntsville, AL 35801

Overland Road Note: All distances are calculated / measured distances.